


EXISTING ROAD JUNCTION TO BE UPGRADED FOR TURBINE DELIVERY TRAFFIC

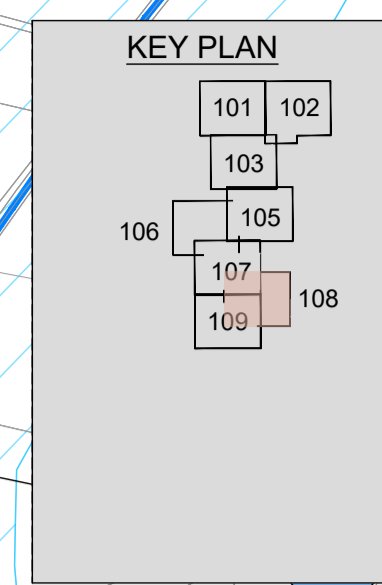

- NOTES**
1. FIGURED DIMENSIONS ONLY TO BE TAKEN FROM THIS DRAWING.
 2. DRAWING TO BE USED FOR **PLANNING PURPOSES ONLY**.
 3. ALL LEVELS REFER TO ORDNANCE DATUM (MALIN HEAD).
 4. ENGINEER TO BE INFORMED OF ANY DISCREPANCIES BEFORE ANY WORK COMMENCES.

THIS DRAWING IS NOT TO BE USED AS A CONSTRUCTION DRAWING.

- LEGEND**
- DEVELOPMENT AREA
 - PROPOSED WIND FARM ACCESS TRACK
 - EXISTING ROADS -PUBLIC TO BE UPGRADED
 - PROPOSED WIND TURBINE LOCATION
 - PROPOSED TURBINE HARDSTAND
 - WATERCOURSE CROSSING
 - PROPOSED NEW WIND FARM INTERNAL POWER AND COMMUNICATION CABLING
 - PROPOSED NEW BATTERY STORAGE FACILITY INTERNAL POWER AND COMMUNICATION CABLING
 - 5m CONTOUR
 - CHAINAGE
 - PROPOSED STOCK PROOF FENCE
 - PROPOSED 50M STREAM BUFFER ZONE
 - PROPOSED ATTENUATION PONDS (SP) AND BUFFERED OUTFALL SHOWN THUS
 - PROPOSED CLEAN WATER DRAIN SHOWN THUS
 - PROPOSED DIRTY WATER DRAIN SHOWN THUS
 - ARCHEOLOGICAL SITES SHOWN THUS
 - EXISTING SITE ENTRANCES
 - PROPOSED SITE ENTRANCES
 - PUBLIC ROAD NUMBERS
 - PROPOSED COMPENSATORY HEDGE AREAS
 - PROPOSED BIODIVERSITY ENHANCEMENT AREA
 - PROPOSED SPOIL DEPOSITION AREA

VECTOR SHEETS:
1058,1059

Tailte Éireann - Surveying
Includes National Mapping Reproduced Under Copyright to Tailte Éireann. Licence Number CYAL50512615

rev	date	modifications	D	C	A

Client
CONSTANT ENERGY LTD

Project
**TIRAWLEY WIND FARM
CO.MAYO**

Stage
PLANNING

Title
**SITE LAYOUT PLAN
SHEET 8
(WIND FARM)**

Scales
1:2,500 @ A1

Surveyed	Drawn	Checked	Approved	Date
JOD	JB	MG / DT	DK	APRIL 2026



© COPYRIGHT OF
JENNINGS O'DONOVAN AND PARTNERS LIMITED
FINISKLIN Tel (+353) 719 161 416
SLIGO Email. info@jodireland.com
IRELAND www.jodireland.com

@JOD_Sligo | Jennings O'Donovan & Partners | Jennings O'Donovan

Job Ref.	Drawing No.	Revision
6289	PL-108	0

NOTE
FOR CONTINUATION OF SITE LAYOUT
DRAWINGS FOR GRID CONNECTION ROUTE
REFER TO DWG'S SERIES
6289-PL-GR-1100 TO 1117