


- NOTES**
- FIGURED DIMENSIONS ONLY TO BE TAKEN FROM THIS DRAWING.
 - DRAWING TO BE USED FOR **PLANNING PURPOSES ONLY**.
 - ALL LEVELS REFER TO ORDINANCE DATUM (MALIN HEAD).
 - ENGINEER TO BE INFORMED OF ANY DISCREPANCIES BEFORE ANY WORK COMMENCES.
- Legend**
- Proposed Site Boundary
 - Proposed 110kV Underground Power Circuit
 - Proposed 110kV Directional Drilled Underground Power Circuit
 - Proposed Joint Bay - Indicative Location
 - Route Chainage (Metres)
 - Proposed 50m Stream Buffer Zone
 - Archeological Sites
 - Stream Crossing Location
 - Watermain Crossing Location
 - Existing Wayleave Locations
- Existing Services**
- Existing ESNB Overhead Lines
 - Existing ESNB Underground Cables Routes
 - Existing Watermains

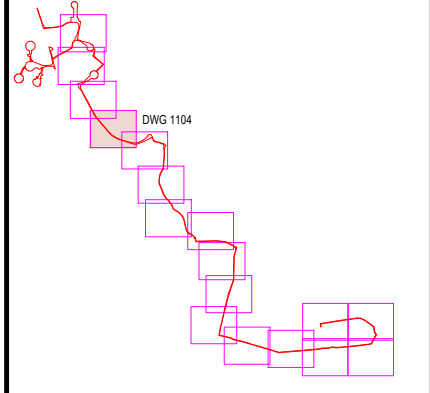

Talite Éireann
 © Talite Éireann - Surveying
 Includes National Mapping Reproduced
 Under Copyright to Talite Éireann.
 Licence Number CYAL 50512615

rev.	modifications	D	C	A
------	---------------	---	---	---

Client
 CONSTANT ENERGY LTD

Project
 TIRAWLEY WIND FARM
 CO. MAYO

Stage
 PLANNING

Title
 Grid Connection Route:
 Proposed Site Layout Plan
 Sheet 4 of 17

Scales
 1:2500 (A3)

Surveyed	Prepared	Checked	Approved	Date
JOD	LB	MG / DT	DK	April 2026



© COPYRIGHT OF
 JENNINGS O'DONOVAN AND PARTNERS LIMITED
 FINISKLIN Tel (+353) 719 161 416
 SLIGO Email. info@jodireland.com
 IRELAND www.jodireland.com

Drawing no. 6289-PL-GR-1104
 Revision

Note No. 1:
 THE LOCATION OF THE JOINT BAYS ARE INDICATIVE AND ARE SUBJECT TO THE APPROVAL OF ESB NETWORKS AND TO ROAD OPENING LICENCE REQUIREMENTS

For Continuation See Dwg. 6289-PL-GR-1105

For Continuation See Dwg. 6289-PL-GR-1103

Proposed Joint Bay Location
 See Dwg: 6289-PL-GR-1307
 Proposed Link Box Location
 See Dwg: 6289-PL-GR-1308
 Proposed Comms Chamber Location
 See Dwg: 6289-PL-GR-1310

Existing ESNB Overhead Lines

Proposed Watermain Crossing
 See Dwg: 6289-PL-GR-1313

Proposed Joint Bay Location
 See Dwg: 6289-PL-GR-1307
 Proposed Link Box Location
 See Dwg: 6289-PL-GR-1308
 Proposed Comms Chamber Location
 See Dwg: 6289-PL-GR-1310

RATHB (ED Lackan South)
 For Continuation See Dwg. 6289-PL-GR-1105