


For Continuation See Dwg. 6289-PL-GR-1104

JB05  
Proposed Joint Bay Location  
See Dwg: 6289-PL-GR-1307  
Proposed Link Box Location  
See Dwg: 6289-PL-GR-1308  
Proposed Comms Chamber Location  
See Dwg: 6289-PL-GR-1310

Proposed Launch Pit Location  
Transition Chamber

River Crossing (WCC No. 3)  
See Dwg: 6289-PL-GR-1203

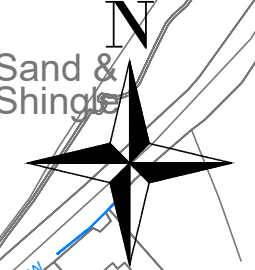

Proposed Site Boundary.  
110kV Grid Route

Proposed Receiver Pit Location

Proposed 50m  
River Buffer Zone

JB 06  
Proposed Joint Bay Location  
See Dwg: 6289-PL-GR-1307  
Proposed Link Box Location  
See Dwg: 6289-PL-GR-1308  
Proposed Comms Chamber Location  
See Dwg: 6289-PL-GR-1310

Proposed Watermain Crossing  
See Dwg: 6289-PL-GR-1212 - 13

Proposed Watermain Crossing  
See Dwg: 6289-PL-GR-1313

Proposed 50m  
River Buffer Zone

Burial Ground  
(Private)

Proposed 110kV Underground  
Grid Connection  
See Dwg: 6289-PL-GR-1303


Tully Mills  
(in Ruins)

For Continuation See Dwg. 6289-PL-GR-1106

Note No. 1:  
THE LOCATION OF THE JOINT BAYS ARE  
INDICATIVE AND ARE SUBJECT TO THE  
APPROVAL OF ESB NETWORKS AND  
TO ROAD OPENING LICENCE REQUIREMENTS

- NOTES
- FIGURED DIMENSIONS ONLY TO BE TAKEN FROM THIS DRAWING.
  - DRAWING TO BE USED FOR PLANNING PURPOSES ONLY.
  - ALL LEVELS REFER TO ORDNANCE DATUM (MALIN HEAD).
  - ENGINEER TO BE INFORMED OF ANY DISCREPANCIES BEFORE ANY WORK COMMENCES.

- Legend
- Proposed Site Boundary
  - Proposed 110kV Underground Power Circuit
  - Proposed 110kV Directional Drilled Underground Power Circuit
  - Proposed Joint Bay - Indicative Location
  - Route Chainage (Metres)
  - Proposed 50m Stream Buffer Zone
  - Archeological Sites
  - Stream Crossing Location
  - Watermain Crossing Location
  - Existing Wayleave Locations
- Existing Services
- Existing ESBN Overhead Lines
  - Existing ESBN Underground Cables Routes
  - Existing Watermains

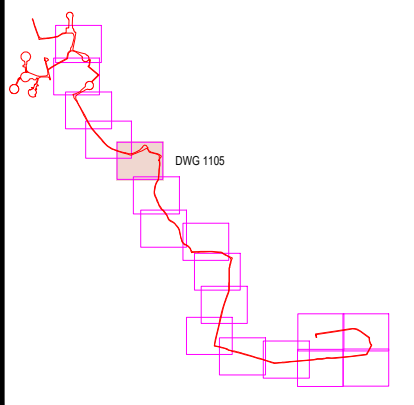

Taithe Eireann  
© Taithe Eireann - Surveying  
Includes National Mapping Reproduced  
Under Copyright to Taithe Eireann.  
Licence Number CVAL 50523615

rev.	modifications	D	C	A
------	---------------	---	---	---

Client  
**CONSTANT ENERGY LTD**

Project  
**TIRAWLEY WIND FARM  
CO. MAYO**

Stage  
**PLANNING**

Title  
**Grid Connection Route:  
Proposed Site Layout Plan  
Sheet 5 of 17**

Scales  
1:2500 (A3)

Surveyed	Prepared	Checked	Approved	Date
JOD	LB	MG / DT	DK	April 2026



© COPYRIGHT OF  
JENNINGS O'DONOVAN AND PARTNERS LIMITED  
FINISKLIN Tel (+353) 719 161 416  
SLIGO Email. info@jodireland.com  
IRELAND www.jodireland.com

Drawing no.  
**6289-PL-GR-1105**

Revision