



For Continuation See Dwg. 6289-PL-GR-1105

Note No. 1:
THE LOCATION OF THE JOINT BAYS ARE INDICATIVE AND ARE SUBJECT TO THE APPROVAL OF ESB NETWORKS AND TO ROAD OPENING LICENCE REQUIREMENTS

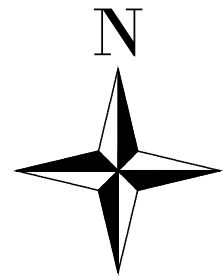

- NOTES**
- FIGURED DIMENSIONS ONLY TO BE TAKEN FROM THIS DRAWING.
 - DRAWING TO BE USED FOR **PLANNING PURPOSES ONLY**.
 - ALL LEVELS REFER TO ORDNANCE DATUM (MALIN HEAD).
 - ENGINEER TO BE INFORMED OF ANY DISCREPANCIES BEFORE ANY WORK COMMENCES.

- Legend**
- Proposed Site Boundary
 - Proposed 110kV Underground Power Circuit
 - Proposed 110kV Directional Drilled Underground Power Circuit
 - Proposed Joint Bay - Indicative Location
 - Route Chainage (Metres)
 - Proposed 50m Stream Buffer Zone
 - Archeological Sites
 - Stream Crossing Location
 - Watermain Crossing Location
 - Existing Wayleave Locations
- Existing Services**
- Existing ESNB Overhead Lines
 - Existing ESNB Underground Cables Routes
 - Existing Watermains

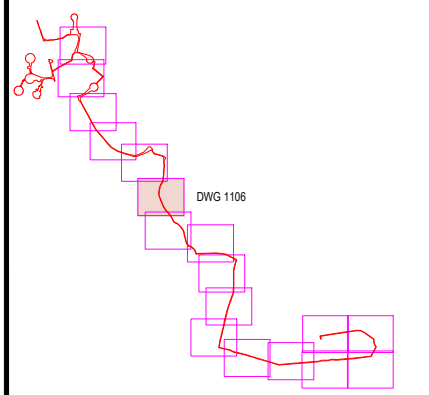

Talite Eireann
 © Talite Eireann - Surveying
 Includes National Mapping Reproduced
 Under Copyright to Talite Eireann.
 Licence Number CYAL 50512615

rev.	modifications	D	C	A
------	---------------	---	---	---

Client
CONSTANT ENERGY LTD

Project
**TIRAWLEY WIND FARM
CO. MAYO**

Stage
PLANNING

Title
**Grid Connection Route:
Proposed Site Layout Plan
Sheet 6 of 17**

Scales
1:2500 (A3)

Surveyed	Prepared	Checked	Approved	Date
JOD	LB	MG / DT	DK	April 2026



© COPYRIGHT OF
JENNINGS O'DONOVAN AND PARTNERS LIMITED
 FINISKLIN Tel (+353) 719 161 416
 SLIGO Email. info@jodireland.com
 IRELAND www.jodireland.com

@JOD_Sligo Jennings O'Donovan & Partners Jennings O'Donovan

Drawing no.
6289-PL-GR-1106

Revision

Proposed 110kV Underground Grid Connection See Dwg: 6289-PL-GR-1303

Proposed Joint Bay Location See Dwg: 6289-PL-GR-1307
Proposed Link Box Location See Dwg: 6289-PL-GR-1308
Proposed Comms Chamber Location See Dwg: 6289-PL-GR-1310

Proposed Launch Pit Location

River Crossing (WCC No. 4) See Dwg: 6289-PL-GR-1204

Proposed 50m River Buffer Zone

Proposed Site Boundary. 110kV Grid Route

Proposed Receiver Pit Location

Existing ESNB Overhead Lines

Proposed 110kV Underground Grid Connection See Dwg: 6289-PL-GR-1303

For Continuation See Dwg. 6289-PL-GR-1107

CASTLEREAGH

