


- NOTES**
- FIGURED DIMENSIONS ONLY TO BE TAKEN FROM THIS DRAWING.
 - DRAWING TO BE USED FOR **PLANNING PURPOSES ONLY**.
 - ALL LEVELS REFER TO ORDNANCE DATUM (MALIN HEAD).
 - ENGINEER TO BE INFORMED OF ANY DISCREPANCIES BEFORE ANY WORK COMMENCES.
- Legend**
- Landholding
 - Proposed Site Boundary
 - Proposed 110kV Underground Power Circuit
 - Proposed 110kV Directional Drilled Underground Power Circuit
 - Proposed Joint Bay - Indicative Location
 - Route Chainage (Metres)
 - Proposed 50m Stream Buffer Zone
 - XXm Contour
 - Archeological Sites
 - Stream Crossing Location
 - Watermain Crossing Location
 - ESBN Crossing Location
 - Existing Wayleave Locations
- Existing Services**
- Existing ESNB Overhead Lines
 - Existing ESNB Underground Cables Routes
 - Existing Watermains

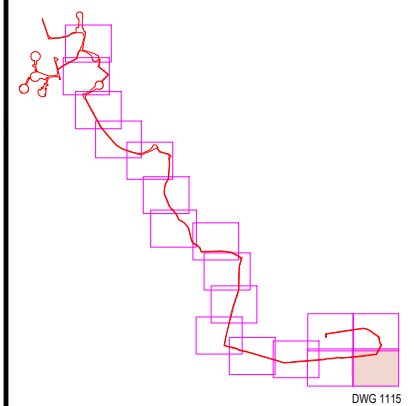

Talite Éireann
 © Talite Éireann - Surveying
 Includes National Mapping Reproduced
 Under Copyright to Talite Éireann.
 Licence Number CYAL 50512615

rev.	modifications	by	chk	date

Client
Constant Energy Limited

Project
Proposed Tirawley Wind Farm & 110kV Grid Connection Route

Stage
Planning

Title
Grid Connection Route:
Proposed Site Layout Plan
Sheet 15 of 17

Scales
1:2500 @ A3

Surveyed	Drawn	Checked	Approved	Date
	LB	DT/JMG	DK	April 2026



© COPYRIGHT OF
 JENNINGS O'DONOVAN AND PARTNERS LIMITED

FINISKLIN
 SLIGO
 IRELAND

Tel (+353) 719 161 416
 Email. info@jodireland.com
 www.jodireland.com

in | f

Drawing No. 6289-PL-GR-1115

Revision

Note No. 1:
 THE LOCATION OF THE JOINT BAYS ARE INDICATIVE AND ARE SUBJECT TO THE APPROVAL OF ESB NETWORKS AND TO ROAD OPENING LICENCE REQUIREMENTS

BALLINTEEAN