


- NOTES**
- FIGURED DIMENSIONS ONLY TO BE TAKEN FROM THIS DRAWING.
  - DRAWING TO BE USED FOR **PLANNING PURPOSES ONLY**.
  - ALL LEVELS REFER TO ORDNANCE DATUM (MALIN HEAD).
  - ENGINEER TO BE INFORMED OF ANY DISCREPANCIES BEFORE ANY WORK COMMENCES.
- Legend**
- Landholding
  - Proposed Site Boundary
  - Proposed 110kV Underground Power Circuit
  - Proposed 110kV Directional Drilled Underground Power Circuit
  - Proposed Joint Bay - Indicative Location
  - Route Chainage (Metres)
  - Proposed 50m Stream Buffer Zone
  - XXm Contour
  - Archeological Sites
  - Stream Crossing Location
  - Watermain Crossing Location
  - ESBN Crossing Location
  - Existing Wayleave Locations
- Existing Services**
- Existing ESBN Overhead Lines
  - Existing ESBN Underground Cables Routes
  - Existing Watermains

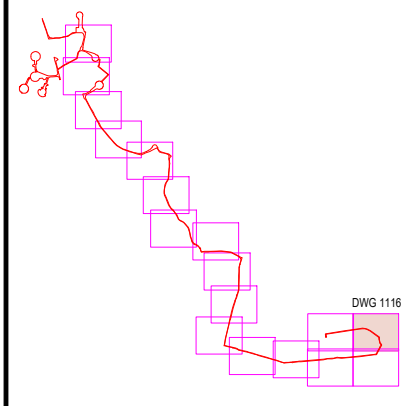

Taithe Éireann  
 ID Taithe Éireann - Surveying  
 Includes National Mapping Reproduced  
 Under Copyright to Taithe Éireann.  
 Licence Number CYAL 50512615

rev.	modifications	by	chk	date

Client  
**Constant Energy Limited**

Project  
**Proposed Tirawley Wind Farm & 110kV Grid Connection Route**

Stage  
**Planning**

Title  
**Grid Connection Route:  
 Proposed Site Layout Plan  
 Sheet 16 of 17**

Scales  
**1:2500 @ A3**

Surveyed	Drawn	Checked	Approved	Date
	LB	DT/JMG	DK	April 2026



© COPYRIGHT OF  
**JENNINGS O'DONOVAN AND PARTNERS LIMITED**  
 FINISKILN Tel (+353) 719 161 416  
 SLIGO Email. info@jodireland.com  
 IRELAND www.jodireland.com

Drawing No. **6289-PL-GR-1116** Revision

**AWNAGHMORE UPPER**

reservoir

For Continuation See Dwg 6289-PL-GR-1117

For Continuation See Dwg 6289-PL-GR-1115