


For Continuation See Dwg. 6289-PL-GR-1103

JB 04
 Proposed Joint Bay Location
 See Dwg: 6289-PL-GR-1307
 Proposed Link Box Location
 See Dwg: 6289-PL-GR-1308
 Proposed Comms Chamber Location
 See Dwg: 6289-PL-GR-1310

Proposed 50m
 River Buffer Zone

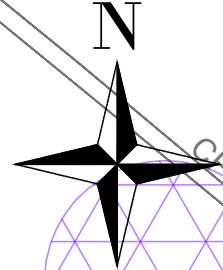

Proposed 50m
 River Buffer Zone

Existing Watermain

Proposed Site Boundary
 110kV Grid Route

DOONAMONA
 Dún na Móna

Proposed 110kV Underground
 Grid Connection
 See Dwg: 6289-PL-GR-1303

Existing ESN
 Overhead Lines

Proposed Watermain Crossing
 See Dwg: 6289-PL-GR-1313

JB 05
 Proposed Joint Bay Location
 See Dwg: 6289-PL-GR-1307
 Proposed Link Box Location
 See Dwg: 6289-PL-GR-1308
 Proposed Comms Chamber Location
 See Dwg: 6289-PL-GR-1310

RATHBAUN
 (ED Lackan South)


Existing Watermain

For Continuation See Dwg. 6289-PL-GR-1105

Proposed 50m
 River Buffer Zone

Note No. 1:
 THE LOCATION OF THE JOINT BAYS ARE
 INDICATIVE AND ARE SUBJECT TO THE
 APPROVAL OF ESB NETWORKS AND
 TO ROAD OPENING LICENCE REQUIREMENTS

- NOTES**
- FIGURED DIMENSIONS ONLY TO BE TAKEN FROM THIS DRAWING.
 - DRAWING TO BE USED FOR **PLANNING PURPOSES ONLY**.
 - ALL LEVELS REFER TO ORDNANCE DATUM (MALIN HEAD).
 - ENGINEER TO BE INFORMED OF ANY DISCREPANCIES BEFORE ANY WORK COMMENCES.
- Legend**
- Proposed Site Boundary
 - Proposed 110kV Underground Power Circuit
 - Proposed 110kV Directional Drilled Underground Power Circuit
 - Proposed Joint Bay - Indicative Location
 - Route Chainage (Metres)
 - Proposed 50m Stream Buffer Zone
 - Archeological Sites
 - Stream Crossing Location
 - Watermain Crossing Location
 - Existing Wayleave Locations
- Existing Services**
- Existing ESN Overhead Lines
 - Existing ESN Underground Cables Routes
 - Existing Watermains

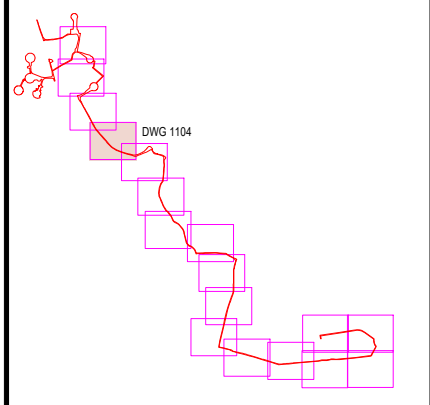

Talite Éireann
 © Talite Éireann - Surveying
 Includes National Mapping Reproduced
 Under Copyright to Talite Éireann.
 Licence Number CYAL 50443854

rev.	modifications	D	C	A
------	---------------	---	---	---

Client
CONSTANT ENERGY LTD

Project
**TIRAWLEY WIND FARM
 CO. MAYO**

Stage
PLANNING

Title
**Grid Connection Route:
 Proposed Site Layout Plan
 Sheet 4 of 17**

Scales
1:2500 (A3)

Surveyed	Prepared	Checked	Approved	Date
JOD	JB	MG / DT	DK	07/2025



© COPYRIGHT OF
 JENNINGS O'DONOVAN AND PARTNERS LIMITED
 FINISKLIN Tel (+353) 719 161 416
 SLIGO Email. info@jodireland.com
 IRELAND www.jodireland.com

Drawing no.
6289-PL-GR-1104

Revision