

For Continuation See Dwg. 6289-PL-GR-1104

JB05
Proposed Joint Bay Location
See Dwg: 6289-PL-GR-1307
Proposed Link Box Location
See Dwg: 6289-PL-GR-1308
Proposed Comms Chamber Location
See Dwg: 6289-PL-GR-1310

Proposed Launch Pit Location

River Crossing (WCC No. 2)
See Dwg: 6289-PL-GR-1203 - 04

Proposed Receiver Pit Location

Proposed Site Boundary.
110kV Grid Route

Proposed 50m
River Buffer Zone

JB 06
Proposed Joint Bay Location
See Dwg: 6289-PL-GR-1307
Proposed Link Box Location
See Dwg: 6289-PL-GR-1308
Proposed Comms Chamber Location
See Dwg: 6289-PL-GR-1310

Proposed Watermain Crossing
See Dwg: 6289-PL-GR-1212 - 13

Proposed Watermain Crossing
See Dwg: 6289-PL-GR-1313

Proposed 110kV Underground
Grid Connection
See Dwg: 6289-PL-GR-1303

Proposed 50m
River Buffer Zone

Burial Ground
(Private)


Tully Mills
(in Ruins)

For Continuation See Dwg. 6289-PL-GR-1106

Note No. 1:
THE LOCATION OF THE JOINT BAYS ARE
INDICATIVE AND ARE SUBJECT TO THE
APPROVAL OF ESB NETWORKS AND
TO ROAD OPENING LICENCE REQUIREMENTS

- NOTES**
- FIGURED DIMENSIONS ONLY TO BE TAKEN FROM THIS DRAWING.
 - DRAWING TO BE USED FOR PLANNING PURPOSES ONLY.
 - ALL LEVELS REFER TO ORDNANCE DATUM (MALIN HEAD).
 - ENGINEER TO BE INFORMED OF ANY DISCREPANCIES BEFORE ANY WORK COMMENCES.

- Legend**
- Proposed Site Boundary
 - Proposed 110kV Underground Power Circuit
 - Proposed 110kV Directional Drilled Underground Power Circuit
 - Proposed Joint Bay - Indicative Location
 - Route Chainage (Metres)
 - Proposed 50m Stream Buffer Zone
 - Archeological Sites
 - Stream Crossing Location
 - Watermain Crossing Location
 - Existing Wayleave Locations
- Existing Services**
- Existing ESN Overhead Lines
 - Existing ESN Underground Cables Routes
 - Existing Watermains

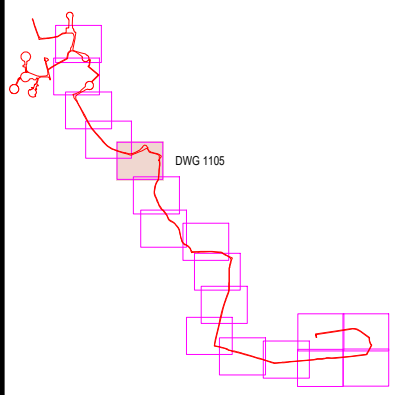

Taithe Eireann
© Taithe Eireann - Surveying
Includes National Mapping Reproduced
Under Copyright to Taithe Eireann.
Licence Number CVL 50443854

rev.	modifications	D	C	A
------	---------------	---	---	---

Client	CONSTANT ENERGY LTD
Project	TIRAWLEY WIND FARM CO. MAYO
Stage	PLANNING
Title	Grid Connection Route: Proposed Site Layout Plan Sheet 5 of 17

Scales
1:2500 (A3)

Surveyed	Prepared	Checked	Approved	Date
JOD	JB	MG / DT	DK	07/2025



© COPYRIGHT OF
JENNINGS O'DONOVAN AND PARTNERS LIMITED
FINISKLIN Tel (+353) 719 161 416
SLIGO Email. info@jodireland.com
IRELAND www.jodireland.com

Drawing no.
6289-PL-GR-1105

Revision