


Note No. 1:
 THE LOCATION OF THE JOINT BAYS ARE INDICATIVE AND ARE SUBJECT TO THE APPROVAL OF ESB NETWORKS AND TO ROAD OPENING LICENCE REQUIREMENTS

Rathlomagh

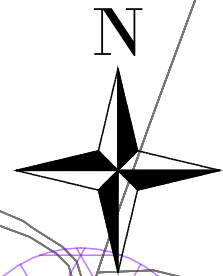

- NOTES**
- FIGURED DIMENSIONS ONLY TO BE TAKEN FROM THIS DRAWING.
 - DRAWING TO BE USED FOR **PLANNING PURPOSES ONLY**.
 - ALL LEVELS REFER TO ORDNANCE DATUM (MALIN HEAD).
 - ENGINEER TO BE INFORMED OF ANY DISCREPANCIES BEFORE ANY WORK COMMENCES.
- Legend**
- Proposed Site Boundary
 - Proposed 110kV Underground Power Circuit
 - Proposed 110kV Directional Drilled Underground Power Circuit
 - Proposed Joint Bay - Indicative Location
 - Route Chainage (Metres)
 - Proposed 50m Stream Buffer Zone
 - Archeological Sites
 - Stream Crossing Location
 - Watermain Crossing Location
 - Existing Wayleave Locations
 - Existing ESBN Overhead Lines
 - Existing ESBN Underground Cables Routes
 - Existing Watermains

For Continuation See Dwg. 6289-PL-GR-1107

For Continuation See Dwg. 6289-PL-GR-1109

Proposed 110kV Underground Grid Connection
 See Dwg: 6289-PL-GR-1303

Proposed Site Boundary.
 110kV Grid Route

Watercourse Crossing (WCC No 4)
 See Dwg: 6289-PL-GR-1205

JB 09
 Proposed Joint Bay Location
 See Dwg: 6289-PL-GR-1307
 Proposed Link Box Location
 See Dwg: 6289-PL-GR-1308
 Proposed Comms Chamber Location
 See Dwg: 6289-PL-GR-1310


Proposed 110kV Underground Grid Connection
 See Dwg: 6289-PL-GR-1303

Proposed Watermain Crossing
 See Dwg: 6289-PL-GR-1313

JB 10
 Proposed Joint Bay Location
 See Dwg: 6289-PL-GR-1307
 Proposed Link Box Location
 See Dwg: 6289-PL-GR-1308
 Proposed Comms Chamber Location
 See Dwg: 6289-PL-GR-1310

Proposed ESBN Crossing
 See Dwg: 6289-PL-GR-1311 - 12

Existing ESBN Underground Ducts

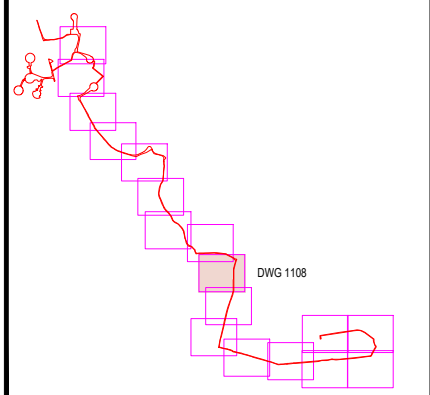

Talite Eireann
 © Talite Eireann - Surveying
 Includes National Mapping Reproduced
 Under Copyright to Talite Eireann.
 Licence Number CYAL 50443854

rev.	modifications	D	C	A
------	---------------	---	---	---

Client	CONSTANT ENERGY LTD
Project	TIRAWLEY WIND FARM CO. MAYO
Stage	PLANNING
Title	Grid Connection Route: Proposed Site Layout Plan Sheet 8 of 17

Scales
 1:2500 (A3)

Surveyed	Prepared	Checked	Approved	Date
JOD	JB	MG / DT	DK	07/2025



© COPYRIGHT OF
 JENNINGS O'DONOVAN AND PARTNERS LIMITED
 FINISKLIN Tel (+353) 719 161 416
 SLIGO Email. info@jodireland.com
 IRELAND www.jodireland.com

Drawing no. 6289-PL-GR-1108
 Revision