


VARIES :
REFER TO LAYOUT PLAN


NOTES:
1. FIGURED DIMENSIONS ONLY TO BE TAKEN FROM THIS DRAWING.
2. ALL DRAWINGS TO BE CHECKED BY THE CONTRACTOR ON SITE.
3. ENGINEER TO BE INFORMED OF ANY DISCREPANCIES BEFORE ANY WORK COMMENCES.
4. THIS DRAWING TO BE READ IN CONJUNCTION WITH ALL OTHER RELEVANT DRAWINGS AND SPECIFICATIONS.

THIS DRAWING IS NOT TO BE USED AS A CONSTRUCTION DRAWING.

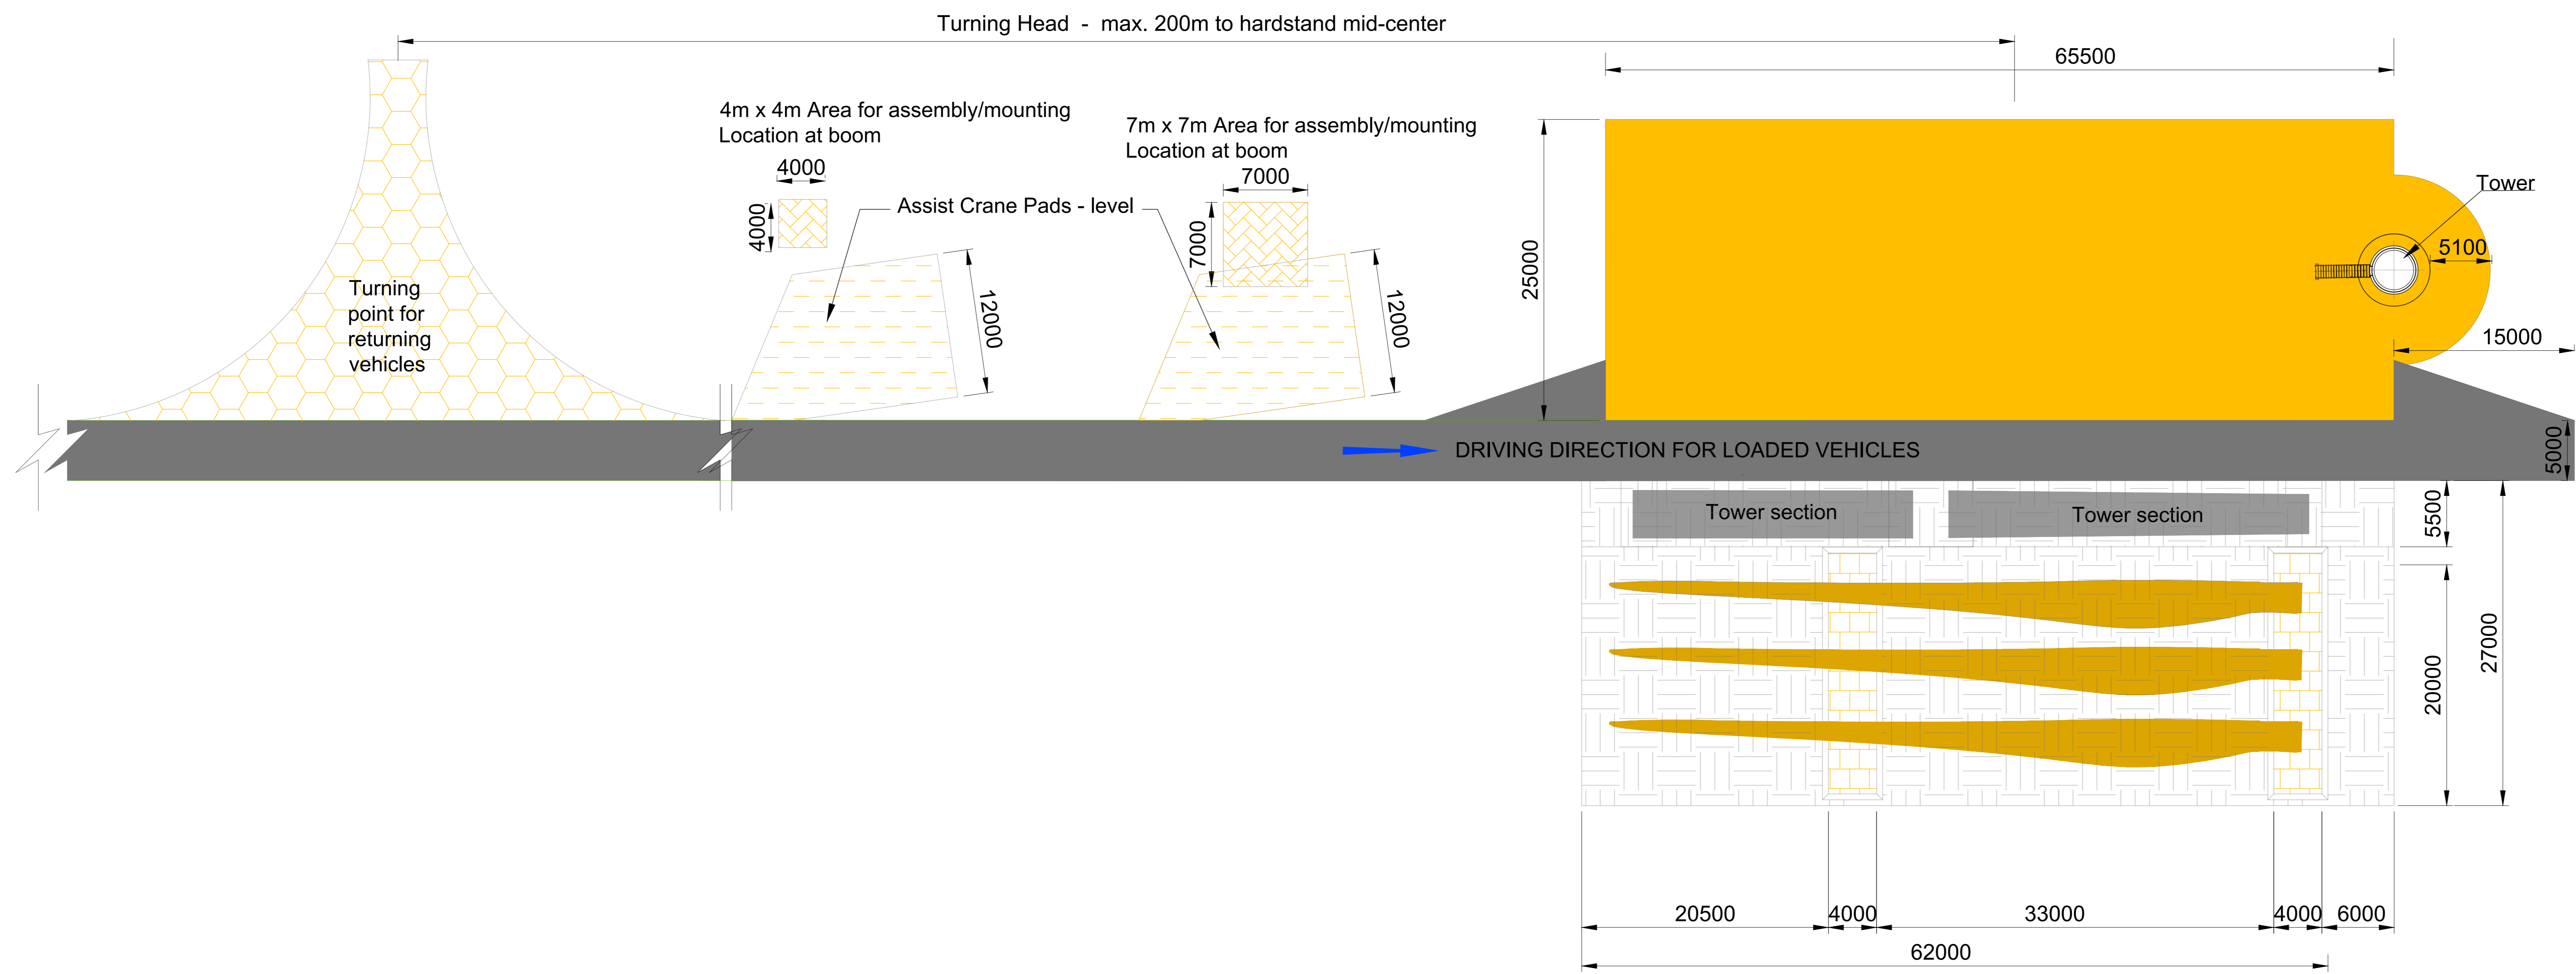

HARDSTAND LAYOUT PLAN (CONSTRUCTION)

- MAIN CRANE OPERATIONAL AREA. (HARDSTAND) (STONE FINISH) (PERMANENT)
- BOOM ASSEMBLY AREA.(STONE FINISH) (PERMANENT)
- SITE ROAD : 12 TON AXLE LOADE.(STONE FINISH) (PERMANENT)
- BLADE FINGER PAD LEVEL.(STONE FINISH) (TEMPORARY)
- BLADE FINGER PAD LEVEL.(STONE FINISH) (TEMPORARY)
- ASSIST CRANE PADS LEVEL.(STONE FINISH) (TEMPORARY)
- BLADE LAY DOWN AREA - FLAT AND FREE OF OBSTACLES. (TEMPORARY)
- TURNING POINT.(STONE FINISH) (PERMANENT)

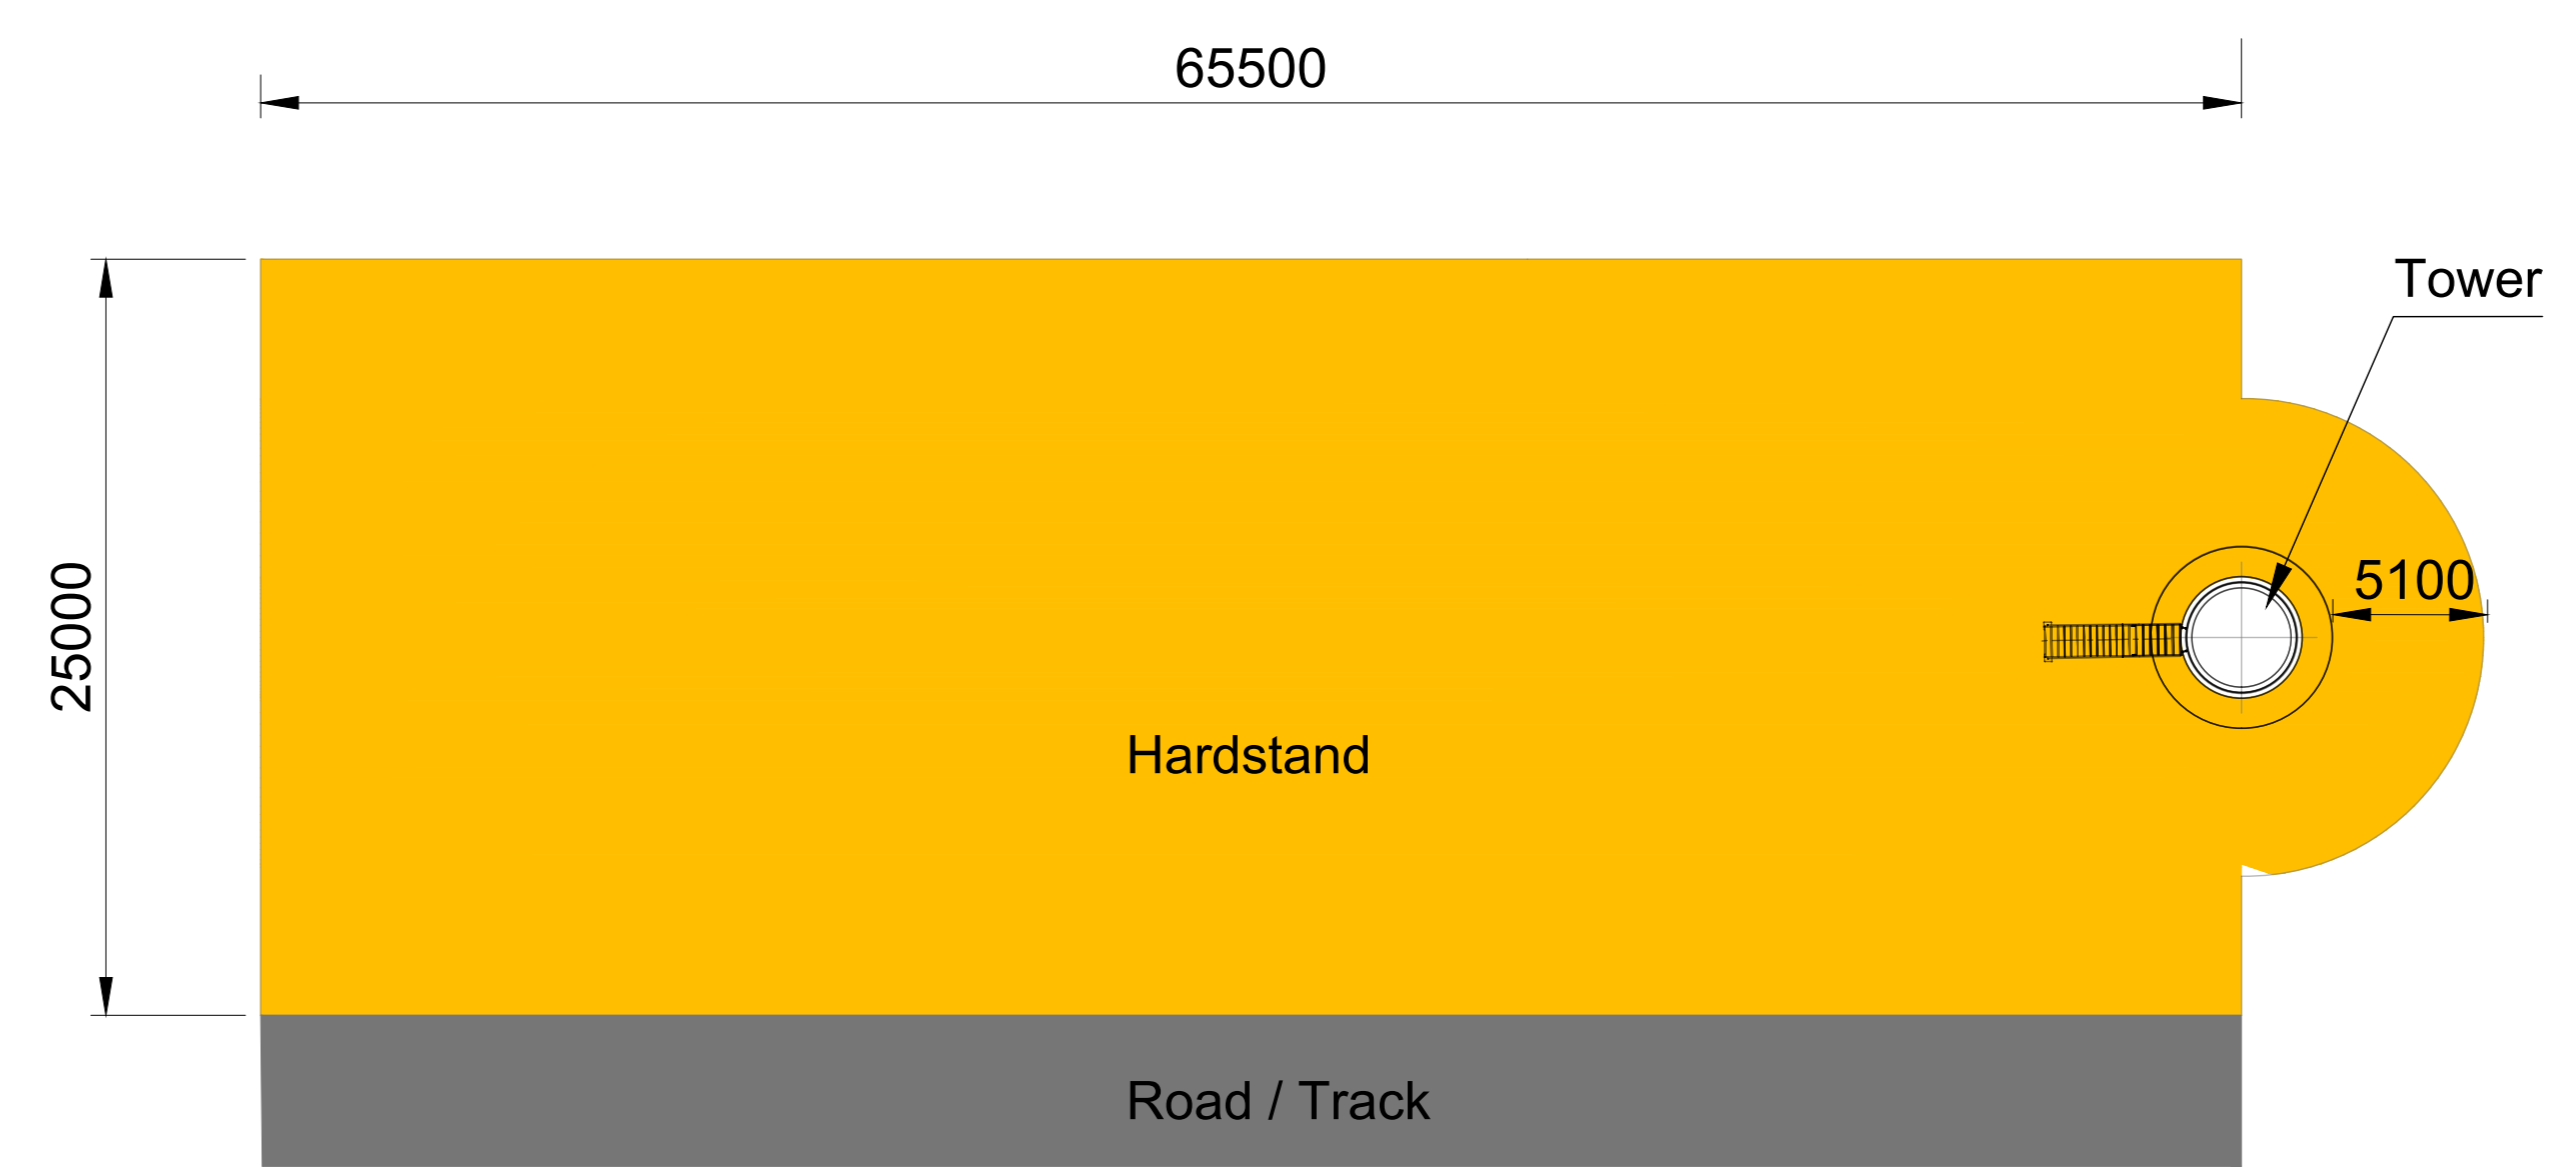

HARDSTAND LAYOUT PLAN (POST CONSTRUCTION)

rev.	modifications	D	C	A

Client	CONSTANT ENERGY LTD			
Project	TIRAWLEY WIND FARM CO. MAYO			
Stage	PLANNING			
Title	WIND TURBINE CRANE HARDSTAND LAYOUT PLAN			
Scales	1:250 @ A0			
Surveyed	Drawn	Checked	Approved	Date
JOD	JB	MG / DT	DK	APRIL 2026



© COPYRIGHT OF
JENNINGS O'DONOVAN AND PARTNERS LIMITED
FINISKILIN Tel (+353) 719 161 416
SLIGO Email. info@jodireland.com
IRELAND www.jodireland.com

Job Ref.	Drawing No.	Revision
6289	PL-601	00