




- NOTES**
1. FIGURED DIMENSIONS ONLY TO BE TAKEN FROM THIS DRAWING.
 2. DRAWING TO BE USED FOR **PLANNING PURPOSES ONLY**.
 3. ALL LEVELS REFER TO ORDINANCE DATUM (MALIN HEAD).
 4. ENGINEER TO BE INFORMED OF ANY DISCREPANCIES BEFORE ANY WORK COMMENCES.

THIS DRAWING IS NOT TO BE USED AS A CONSTRUCTION DRAWING.

- LEGEND:**
- ROAD WIDENING
 - FOLIO
 - FOLIO UNREGISTERED
 - EXISTING SITE ENTRANCES
 - PROPOSED SITE ENTRANCES
 - PUBLIC ROAD NUMBERS

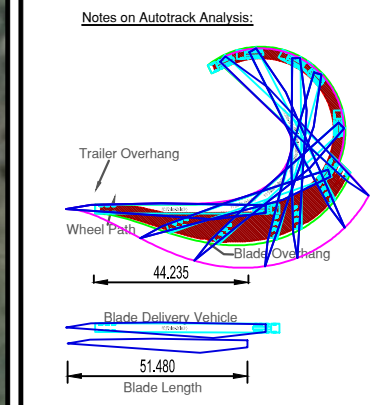

OS SHEET NUMBER:
1117

Taitte Éireann - Surveying
Includes National Mapping Reproduced
Under Copyright to Taitte Éireann.
Licence Number CYAL50512615

rev.	modifications	by	chgd	date
file				

Client
CONSTANT ENERGY LTD

Project
**TIRAWLEY WIND FARM
CO.MAYO**

Stage
PLANNING

Title
**AUTOTRACK ANALYSIS
BALLINA TO SITE
PINCH POINT 2
(V117)**

Scales
1:500 @ A3

Surveyed	Prepared	Checked	Approved	Date
OSI	JB	MG	MG	APRIL 2026



© COPYRIGHT OF
JENNINGS O'DONOVAN AND PARTNERS LIMITED
FINISKLIN Tel (+353) 719 161 416
SLIGO Email. info@jodireland.com
IRELAND www.jodireland.com

@JOD_Sligo Jennings O'Donovan & Partners Jennings O'Donovan

Job No.	Drawing no.	Revision
6289	TIR-AT-BA-002	0

EXISTING ROAD TO BE UPGRADED AND WIDEN WERE NECESSARY WITHEND EXISTING ROAD CORRIDOR TO ACCEPT ABNORMAL LOAD VEHICLES

HEDGE CUTTING

AREA TO ACCEPT BLADE OVERSAIL OF ABNORMAL LOAD VEHICLES THIRD PARTY LANDS

AREA TO ACCEPT WHEEL LOADING OF ABNORMAL LOAD VEHICLES WITHEND THIRD PARTY LANDS

HEDGE CUTTING

MY10161

R315