

LEGEND	
MBS Linework Features	
Beam	Lift
Building Cut	Railings
Building Cut Assumed	Roof
Building Forward	Sanitary
Building Hatch	Service Comms
Ceiling	Service Cable Tray
Cill	Service Electric
Damage	Service Fire Fighting
Detail	Service HVAC
Detail Assumed	Service Lighting
Detail Hidden	Service Other
Door	Service Pipe
Fence	Service Plant
Fixture	Service Security
Floor	Stairs
Frame	Vegetation
Ground Cut	Wall
Ground Fwd	Window
Ground Hatch	

OH-Beam	Overhead Detail / Linework	OH-Service-HVAC
OH-Ceiling		OH-Service-Lighting
OH-Ceiling-Grid		OH-Service-Other
OH-Service-Cable Tray		OH-Service-Pipe
OH-Service-Electric		OH-Service-Plant


MBS Symbols & Features	
Stair Break Line	Section Location Tag
Stair & Ramp Arrow (Up)	Elevation Location Tag
Floor Level (Plans)	Hand Basin
Beam Level (Plans)	Sink - With Draining Board
Ceiling Level (Plans)	Toilet With Cistern
False Ceiling Level (Plans)	Disabled Toilet
Arch (Down)	Urinal
Arch Spring Level	Shower Tray
Arch Head Level	Bath Tub
Slope Arrow (Down)	Drawing Fit Mark
Door Height	
Window Heights (Plans)	
Level Symbol (Elevations)	

MBS Abbreviations					
AB	Air Brick	FIH	Fire Hydrant	SI	Stanchion
AC	Air Conditioning	FHR	Fire Hose Reel	SVP	Soil Vent Pipe
AKL	Arch Head Level	G	Grill	TYP	Typical
AL	Alarm / Siren	GM	Gas Meter	U	Urinal
ASL	Arch Spring Level	GP	Gas Pipe	UF	Underside Feature
BC	Bin Chute	GV	Gas Valve	V	Vent Pipe
BGP	Break Glass Point	H	Head Race	VV	Vent Pipe
BL	Beam Level	HR	Hand Rail	WHB	Wash Hand Basin
CB	Copage Bin	IC	Inspection Chamber	WM	Water Meter
CC	Coal Chute	L	Light	WV	Water Valve
Ch	Chimney	Max	Maximum	WT	Water Tank
CH	Cill to Head Height	MH	Man Hole		
C-S	Cill to Spring Height	Min	Minimum		
C	Cover Level	NA	No Access		
CCTV	Closed Circuit Television	Oh	Overhead		
Col	Column	P	Pipe		
Conc	Concrete Finish	PB	Pillar Box		
CPS	Concrete Paving Slabs	PO	Post		
CT	Cable Tray	PUL	Panement Light		
Cup	Cupboard	Rad	Radiator		
DH	Door Height	RDM	Recessed Door Mat		
EB	Electrical Box	RS	Roller Shutter		
EL	Emergency Light	RSJ	Roller Steel Joist		
EM	Electric Meter	RSS	Rubberised Safety Surface		
ESG	Electrical Switch Gear	RWP	Rain Water Pipe		
EA	Earth Room	SC	Sprinkler		
FB	Fire Alarm	SC	Structural Ceiling		
F	Frame	SL	Skylight		
F-C	Floor to Cill Height	Spk	Speaker		
F-C	Floor to Cill Height	SS	Security Sensor		
FE	Fire Extinguisher				

Murphy Geospatial Disclaimer
 All reasonable endeavours have been used to capture the required data in the survey to the agreed standards of accuracy. Where features have been obstructed due to a lack of access, the areas will be annotated as 'UTS (Unable To Survey)'. The Company shall not be liable for any damages or consequential losses arising from the reliance on survey information beyond its specified scale and accuracy, or survey information used for purposes other than that stated in the Contract of Works.

Any concerns with the survey should be raised with Murphy Geospatial, who will endeavour to promptly provide a remedy. The Client shall not seek recourse through any third party until such time as Murphy Geospatial have had the opportunity to address any concerns raised.
 For full terms and conditions visit [Terms and Conditions](#) [www.murphygps.com](#)

Notes:
 Dashed lines represent assumed detail in areas where no access has been possible at the time of survey. These details have been based on corresponding similar features found on site, as such further checks should be made before these details are relied on.

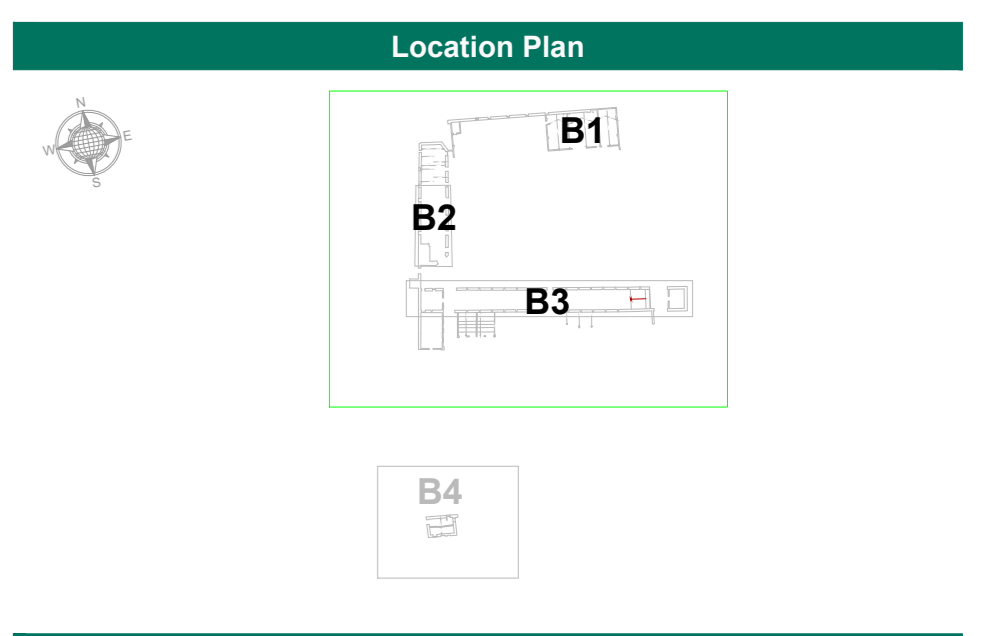

Revisions				
Rev	Description	Survised by	Drawn by	Checked by
0	First Issue	DW-020523	S_CL-230523	SC-230523
1	Second Issue - Building 3 Update	DW-260523	SC-290523	SC-290523



Geospatial certainty you can trust [murphygps.com](#)

Ireland Head Office
 Global House Business Campus
 R56 K376, Ireland
 Phone: +353 (0)45 484 040
 Email: info@murphygps.ie

THE SURVEY ASSOCIATION
 CHARTERED SURVEYORS
 GPR
 RICS

Offices in London, Birmingham, Manchester, Glasgow, Dublin, Cork, Kildare, Colgate, Barcelona, Genoa.

Client	St Patrick's Mental Health Services
Project	Digital Record for Heritage - Wallied Garden St Patrick's Lucan
Site Address	St Patrick's - St. Edmondsbury Lucan Co. Dublin
Description	Floor Plan - Buildings 1, 2 and 3 EXISTING SHED 1, BARN AND COACH HOUSE Irish Transverse Mercator (ITM)
Survey Grid	Malin Head Vertical Datum
Survey Datum	
RICS Band	Band E
Survey Scale	1:100
Presentation Scale	1:100 @ A0
MGS Project ID	MGS51447
Drawing Number	MGS5144-FP-B1-B2-B3-Rev1