



735670

704020

735660

735650

704020

704030


704040

704050

735670

735660

735650

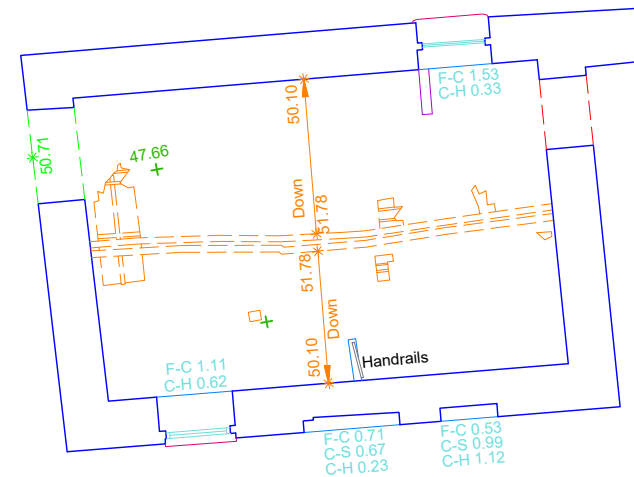


MBS Symbols & Features	
Stair Break Line	Section Location Tag
Stair & Ramp Arrow (Up)	Elevation Location Tag
Floor Level (Plans)	Hand Basin
Beam Level (Plans)	Sink - With Draining Board
Ceiling Level (Plans)	Toilet With Cistern
F13.00	False Ceiling Level (Plans)
Arch (Down)	Disabled Toilet
ASL 0.00	Arch Spring Level
AHL 0.00	Arch Head Level
Slope Arrow (Down)	Urinal
DH 0.00	Door Height
F-C 0.00	Window Heights (Plans)
C-H 0.00	Window Heights (Plans)
10.00	Level Symbol (Elevations)

MBS Abbreviations					
AB	Air Brick	FH	Fire Hydrant	SI	Stanchion
AC	Air Conditioning	FHR	Fire Hose Reel	SVP	Soil Vent Pipe
AD	Arch	G	Grid	TYP	Typical
AL	Arch Level	GM	Gas Meter	UF	Unfinished Feature
AS	Alarm / Siren	GP	Gas Pipe	VP	Vent
ASL	Arch Spring Level	GV	Gas Valve	VV	Vent Pipe
BC	Bin Chute	HR	Hand Rail	WHB	Wash Hand Basin
BGP	Break Glass Point	HS	Hand Sign	WM	Water Meter
BL	Beam Level	HR	Hand Rail	WV	Water Valve
CB	Cigarette Bin	IC	Inspection Chamber	WT	Water Tank
CC	Coal Chute	L	Light		
Ch	Chimney	Max	Maximum		
CH	Cill to Head Height	MH	Man Hole		
C/S	Cill to Spring Height	Min	Minimum		
CCTV	Closed Circuit Television	NA	No Access		
CL	Cover Level	OP	Overhead		
Col	Column	PB	Pillar Box		
Comp	Concrete Finish	PO	Post		
OPS	Concrete Paving Slabs	PL	Plaster		
CT	Cable Tray	PL	Plaster Light		
CUP	Cupboard	RAD	Radiator		
DH	Door Height	RDM	Recessed Door Mat		
EB	Electrical Box	RDR	Recessed Door		
EB	Electrical Box	RDR	Recessed Door		
ES	Emergency Light	RSJ	Roller Support		
ES	Emergency Light	RSJ	Roller Support		
ESG	Electrical Switch Gear	RWS	Rubberised Safety Surface		
ER	Earth Rod	RWP	Rain Water Pipe		
FA	Fire Alarm	SC	Structural Ceiling		
FB	Flower Bed	SD	Smoke Detector		
F-C	Floor to Cill Height	SL	Skylight		
F-C	Floor to Cill Height	SK	Skillet		
FE	Fire Extinguisher	SS	Security Sensor		

**Murphy Geospatial Disclaimer**  
 All reasonable endeavours have been used to capture the required data in the survey to the agreed standards of accuracy. Where features have been distributed due to a lack of access, the areas will be annotated as 'UTS' (Unable To Survey). The Company shall not be liable for any damages or consequential losses arising from the reliance on survey information beyond its specified scale and accuracy, or survey information used for purposes other than that stated in the Contract of Works.  
 Any concerns with the survey should be raised with Murphy Geospatial, who will endeavour to promptly provide a remedy. The Client shall not seek recourse through any third party until such time as Murphy Geospatial have had the opportunity to rectify any concerns raised.  
 For full terms and conditions visit [www.murphygs.com](http://www.murphygs.com)

**Notes:**  
 Dashed lines represent assumed detail in areas where no access has been possible at the time of survey. These details have been based on corresponding similar features found on site, as such further checks should be made before these details are relied on.

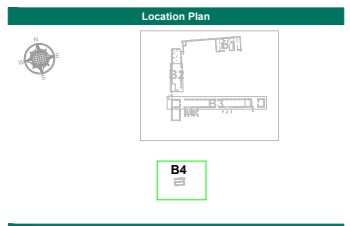

Revisions			
Rev	Description	Surveyed by	Checked by
0	First Issue	DW: 02/05/23	S_CL: 23/05/23



Geospatial certainty you can trust [murphygs.com](http://murphygs.com)  
**Ireland Head Office**  
 Global House Business Campus  
 Kilkullen  
 R56 K376, Ireland  
 Phone: +353 (0)45 484 040  
 Email: [info@murphygs.ie](mailto:info@murphygs.ie)  
 Offices in London, Birmingham, Manchester, Glasgow, Dublin, Cork, Kildare, Cologne, Barcelona, Genoa.

Client	St Patrick's Mental Health Services
Project	Digital Record for Heritage - Wallied Garden St Patricks Lucan
Site Address	St Patrick's, - St. Edmondsbury Lucan Co. Dublin
Description	Floor Plan - Building 4 EXISTING SHED 3 Irish Transverse Mercator (ITM)
Survey Grid	Malin Head Vertical Datum
Survey Datum	Band E
RICS Band	1:100
Survey Scale	1:100 @ A3
Presentation Scale	MGS51447
MGS Project ID	MGS51447-FP-B4
Drawing Number	