

LEGEND	
MBS Linework Features	
Beam	Ground Hatch
Building Cut	Lift
Building Cut Assumed	Railings
Building Forward	Roof
Ceiling	Sanitary
Ceiling Grid	Service Comms
Cill	Service Cable Tray
Damage	Service Electric
Detail	Service Fire Fighting
Detail Assumed	Service HVAC
Detail Hidden	Service Lighting
Door	Service Other
Fixture	Service Pipe
Fence	Service Plant
Floor	Service Security
Frame	Stairs
Ground Cut	Vegetation
Ground Pad	Wall
	Window

OH-Beam	Overhead Detail / Linework	OH-Service-HVAC
OH-Ceiling		OH-Service-Lighting
OH-Ceiling-Grid		OH-Service-Other
OH-Service-Cable Tray		OH-Service-Pipe
OH-Service-Electric		OH-Service-Plant


MBS Symbols & Features	
Stair Break Line	Section Location Tag
Stair & Ramp Arrow (Up)	Elevation Location Tag
10,00 Floor Level (Plans)	Hand Basin
13,00 Beam Level (Plans)	Sink - With Draining Board
13,00 Ceiling Level (Plans)	Toilet With Cistern
F13,00 False Ceiling Level (Plans)	Disabled Toilet
Arch (Down)	Urinal
ASL 0.00 Arch Spring Level	Shower Tray
AHL 0.00 Arch Head Level	Bath Tub
Slope Arrow (Down)	Drawing Fit Mark
DH 0.00 Door Height	
F-H 0.00 Window Heights (Plans)	
C-H 0.00 Level Symbol (Elevations)	

MBS Abbreviations					
AB	Air Brick	FH	Fire Hydrant	SI	Stanchion
AC	Air Conditioning	FHR	Fire Hose Reel	SVP	Soil Vent Pipe
AHL	Arch Head Level	G	Gully	Typ	Typical
AS	Alarm / Siren	GM	Gas Meter	UF	Urinal
ASL	Arch Spring Level	GP	Gas Pipe	UF	Unidentified Feature
BC	Bin Chute	GV	Gas Valve	V	Vent
BGP	Break Glass Point	H	Hand Rail	VP	Vent Pipe
BL	Beam Level	HR	Hand Rail	WIB	Wash Hand Basin
CB	Cable Bin	IC	Inspection Chamber	WM	Water Meter
CC	Ceiling Chute	L	Light	WV	Water Valve
Chn	Chimney	Max	Maximum	WT	Water Tank
C-H	Cill to Head Height	MH	Man Hole		
C-S	Cill to Spring Height	Min	Minimum		
CCTV	Closed Circuit Television	NA	No Access		
CL	Cover Level	OH	Overhead		
Col	Column	P	Pipe		
Conc	Concrete Finish	PB	Pillar Box		
CPS	Concrete Paving Slabs	Pl	Plat		
CST	Cable Tray	PV	Placement Light		
Cup	Cupboard	R	Recessor		
CH	Chimney	ROM	Recessed Door Mat		
ESB	Electrical Box	RS	Roller Shutter		
EL	Emergency Light	RSJ	Roller Steel Joist		
ESL	Electrical Switch	RSS	Rubberised Safety Surface		
ESG	Electrical Switch Gear	RWP	Rain Water Pipe		
ER	Earth Rod	S	Speaker		
FA	Fire Alarm	SC	Structural Ceiling		
FB	Fire Bell	SD	Smoke Detector		
F-C	Floor to Cill Height	SL	Slight		
FC	False Ceiling	Spk	Speaker		
FE	Fire Extinguisher	SS	Security Sensor		

Murphy Geospatial Disclaimer
 All reasonable endeavours have been used to capture the required data in the survey to the agreed standards of accuracy. Where features have been observed due to a lack of access the areas will be annotated as 'UTS' (Unable To Survey). The Company shall not be liable for any damages or consequential losses arising from the reliance on survey information beyond its specified scale and accuracy, or survey information used for purposes other than that stated in the Contract of Works.

Any concerns with the survey should be raised with Murphy Geospatial, who will endeavour to promptly provide a remedy. The Client shall not seek recourse through any third party until such time as Murphy Geospatial has had the opportunity to address any concerns raised.

Notes:
 Dashed lines represent assumed detail in areas where no access has been possible at the time of survey. These details have been based on corresponding similar features found on site, as such further checks should be made before these details are relied on.

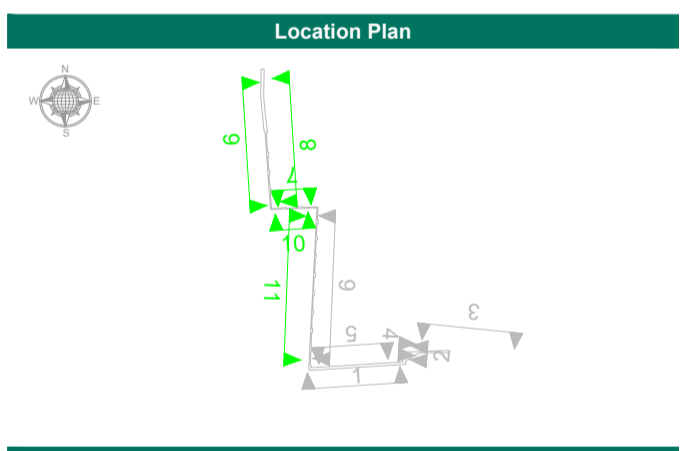

Rev	Description	Surveyed by	Drawn by	Checked by
0	First Issue	DW - 020523	S_CL - 310523	SC - 020623



Geospatial certainty you can trust murphygs.com
 Ireland Head Office
 Global House Business Campus
 Kilkullen
 R56 K376, Ireland
 Phone: +353 (0)45 484 040
 Email: info@murphygs.ie

Client	St Patrick's Mental Health Services
Project	Digital Record for Heritage - Wallied Garden St Patricks Lucan
Site Address	St Patrick's - St. Edmondsbury Lucan Co. Dublin
Description	Elevations 7, 8, 9, 10 and 11 - Part 1 EXISTING WALL EAST Irish Transverse Mercator (ITM)
Survey Grid	Malin Head Vertical Datum
Survey Datum	Band E
RICS Band	1:100
Survey Scale	1:100 @ A1
Presentation Scale	MGS51447
MGS Project ID	MGS51447-E-P1-02
Drawing Number	