

LEGEND		
MBS Linework Features		
Beam	Ground Hatch	
Building Cut	Lift	
Building Cut Assumed	Railings	
Building Forward	Roof	
Ceiling	Sanitary	
Ceiling Grid	Service Comms	
Cill	Service Cable Tray	
Damage	Service Electric	
Detail	Service Fire Fighting	
Detail Assumed	Service HVAC	
Detail Hidden	Service Other	
Door	Service Pipe	
Fixture	Service Plant	
Fence	Service Security	
Floor	Stairs	
Frame	Vegetation	
Ground Cut	Wall	
Ground Pad	Window	
Overhead Detail / Linework	OH-Service-HVAC	
OH-Beam	OH-Service-Lighting	
OH-Ceiling	OH-Service-Other	
OH-Ceiling-Grid	OH-Service-Pipe	
OH-Service-Cable Tray	OH-Service-Plant	
OH-Service-Electric	OH-Service-Plant	

MBS Symbols & Features		
Stair Break Line	Section Location Tag	
Stair & Ramp Arrow (Up)	Elevation Location Tag	
Floor Level (Plans)	Hand Basin	
10,00 Beam Level (Plans)	Sink - With Draining Board	
13,00 Beam Level (Plans)	Toilet With Cistern	
13,00 Ceiling Level (Plans)	Disabled Toilet	
F13,00 False Ceiling Level (Plans)	Urinal	
Arch (Down)	Shower Tray	
ASL 0.00 Arch Spring Level	Bath Tub	
AHL 0.00 Arch Head Level	Drawing Fit Mark	
Slope Arrow (Down)		
DH 0.00 Door Height		
F-C 0.00 Window Heights (Plans)		
C-H 0.00 Window Heights (Plans)		
10,00 Level Symbol (Elevations)		

MBS Abbreviations					
AB	Air Brick	FH	Fire Hydrant	SI	Stanchion
AC	Air Conditioning	FHR	Fire Hose Reel	SVP	Soil Vent Pipe
AHL	Arch Head Level	G	Gully	Typ	Typical
AS	Alarm / Siren	GM	Gas Meter	UF	Unfinished Feature
ASL	Arch Spring Level	GP	Gas Pipe	V	Vent
BC	Bin Chute	H	Height	VP	Vent Pipe
BGP	Break Glass Point	HR	Hand Rail	WMB	Wash Hand Basin
BL	Beam Level	IC	Inspection Chamber	WM	Waste Master
CB	Cable Bin	L	Light	WV	Water Valve
CC	Cill Chute	Max	Maximum	WT	Water Tank
Ch	Chimney	Min	Minimum		
C-H	Cill to Head Height	MH	Man Hole		
C-S	Cill to Spring Height	NA	No Access		
CCTV	Closed Circuit Television	OH	Overhead		
CL	Cover Level	P	Pipe		
Col	Column	PS	Pillar Box		
Comp	Concrete Finish	PO	Post		
CPS	Concrete Paving Slabs	POL	Placement Light		
C-T	Cable Tray	PL	Placard		
Cup	Cupboard	RD	Recessed Door Mat		
CH	Door Height	RS	Roller Shutter		
ESB	Electrical Box	RSJ	Roller Shutter Joist		
EL	Emergency Light	RSS	Robustness Safety Surface		
EM	Emergency Meter	RWP	Rain Water Pipe		
ESG	Electrical Switch Gear	S	Speaker		
ER	Earth Rod	SC	Structural Ceiling		
FA	Fire Alarm	SD	Smoke Detector		
FB	Fire Bell	SL	Skylight		
F-C	Floor to Cill Height	SK	Skal		
FC	False Ceiling	SS	Security Sensor		
FE	Fire Extinguisher				

Murphy Geospatial Disclaimer


All reasonable endeavours have been used to capture the required data in the survey to the agreed standards of accuracy. Where features have been obscured due to a lack of access, the areas will be annotated as 'UTS' (Unable To Survey). The Company shall not be liable for any damages or consequential losses arising from the reliance on survey information beyond its specified scale and accuracy, or survey information used for purposes other than that stated in the Contract of Works.

Any concerns with the survey should be raised with Murphy Geospatial, who will endeavour to promptly provide a remedy. The Client shall not seek recourse through any third party until such time as Murphy Geospatial have had the opportunity to address any concerns raised.

For full terms and conditions visit Terms and Conditions www.murphygs.com

Notes:

Dashed lines represent assumed detail in areas where no access has been possible at the time of survey. These details have been based on corresponding similar features found on site, as such further checks should be made before these details are relied on.

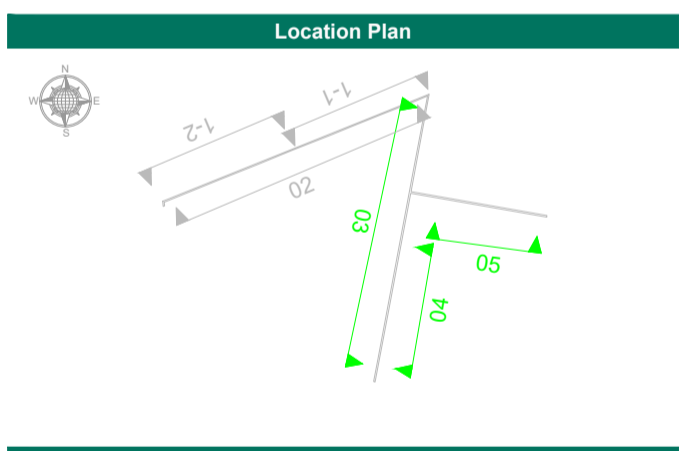

Revisions				
Rev	Description	Surveyed by	Drawn by	Checked by
0	First Issue	DW - 02/05/23	S_CL - 31/05/23	SC - 06/06/23



Geospatial certainty you can trust murphygs.com

Ireland Head Office
 Global House Business Campus
 Kilkullen
 R56 K376, Ireland
 Phone: +353 (0)45 484 040
 Email: info@murphygs.ie

THE SURVEY ASSOCIATION
 GPR
 RICS

Offices in London, Birmingham, Manchester, Glasgow, Dublin, Cork, Kildare, Cologne, Barcelona, Geneva.

Client	St Patrick's Mental Health Services
Project	Digital Record for Heritage - Walled Garden St Patricks Lucan
Site Address	St Patrick's - St. Edmondsbury Lucan Co. Dublin
Description	Elevations 3, 4 and 6 - Part 2 EXISTING HISTORIC WALL EAST Irish Transverse Mercator (ITM)
Survey Grid	Malin Head Vertical Datum
Survey Datum	Band E
RICS Band	1:200
Survey Scale	1:200 @ A1
Presentation Scale	MGS1447
MGS Project ID	MGS1444-E-P2-02
Drawing Number	