

LEGEND	
MBS Linework Features	
Beam	Ground Hatch
Building Cut	Lit
Building Cut Assumed	Railings
Building Forward	Roof
Building Hatch	Sanitary
Ceiling	Service Comms
Ceiling Grid	Service Cable Tray
Cill	Service Electric
Damage	Service Fire Fighting
Detail	Service HVAC
Detail Assumed	Service Lighting
Detail Hidden	Service Other
Door	Service Pipe
Fence	Service Plant
Fixture	Service Security
Floor	Stairs
Frame	Vegetation
Ground Cut	Wall
Ground Flat	Window
OH-Beam	Overhead Detail / Linework
OH-Ceiling	OH-Service-HVAC
OH-Ceiling-Grid	OH-Service-Lighting
OH-Service-Cable Tray	OH-Service-Other
OH-Service-Electric	OH-Service-Pipe
OH-Service-Plant	OH-Service-Plant

MBS Symbols & Features	
Stair Break Line	Section Location Tag
Stair & Ramp Arrow (Up)	Elevation Location Tag
Floor Level (Plans)	Hand Basin
Beam Level (Plans)	Sink - With Draining Board
Ceiling Level (Plans)	Toilet With Cistern
False Ceiling Level (Plans)	Disabled Toilet
Arch (Down)	Urinal
ASL 0.00	Arch Spring Level
AHL 0.00	Arch Head Level
Slope Arrow (Down)	Shower Tray
Door Height	Bath Tub
Window Heights (Plans)	Drawing Fit Mark
Level Symbol (Elevations)	

MBS Abbreviations					
AB	Air Brick	FH	Fire Hydrant	St	Stanchion
AC	Air Conditioning	FHR	Fire Hose Reel	SVP	Soil Vent Pipe
AHL	Arch Head Level	G	Grill	TYP	Typical
AS	Alarm / Siren	GM	Gas Meter	UJ	Underside Feature
ASL	Arch Spring Level	GP	Gas Pipe	UF	Underside Feature
BC	Bin Chute	GV	Gas Valve	VP	Vent
BGP	Break Glass Point	H	Height	VV	Vent Pipe
BL	Beam Level	HR	Hand Rail	WHB	Wash Hand Basin
CB	Copertite Bin	IC	Inspection Chamber	WM	Water Meter
CC	Coal Chute	L	Light	WV	Water Valve
Ch	Chimney	Max	Maximum	WT	Water Tank
CH	Cill to Head Height	MH	Man Hole		
CHS	Cill to Spring Height	Min	Minimum		
CCTV	Closed Circuit Television	NA	No Access		
CL	Cover Level	OH	Overhead		
Col	Column	PI	Pipe		
Conc	Concrete Finish	PB	Pillar Box		
OPS	Concrete Paving Slabs	PO	Post		
CT	Cable Tray	PUL	Plaster Light		
CT	Cupboard	R	Radiator		
DH	Door Height	RDM	Recessed Door Mat		
DM	Door Mat	R	Radiator		
EB	Electrical Box	RSJ	Roller Sheet Joint		
EL	Emergency Light	RSS	Roller Sheet Surface		
ESG	Electrical Switch Gear	RWP	Rain Water Pipe		
ER	Earth Rod	Sprinkler	Sprinkler		
FA	Fire Alarm	SC	Structural Ceiling		
FB	Fire Bed	SD	Smoke Detector		
F-C	Floor to Cill Height	SL	Skylight		
FSC	False Ceiling	Spa	Spa		
FE	Fire Extinguisher	SS	Security Sensor		

Murphy Geospatial Disclaimer


All reasonable endeavours have been used to capture the required data in the survey to the agreed standards of accuracy. Where features have been distributed due to a lack of access, the areas will be annotated as 'VTS' (Unable To Survey). The Company shall not be liable for any damages or consequential losses arising from the reliance on survey information beyond its specified scale and accuracy, or survey information used for purposes other than that stated in the Contract of Works.

Any concerns with the survey should be raised with Murphy Geospatial, who will endeavour to promptly provide a remedy. The Client shall not seek recourse through any third party until such time as Murphy Geospatial have had the opportunity to rectify any concerns raised.

For full terms and conditions visit www.murphygs.com

Notes:

Dashed lines represent assumed detail in areas where no access has been possible at the time of survey. These details have been based on corresponding similar features found on site, as such further checks should be made before these details are relied on.

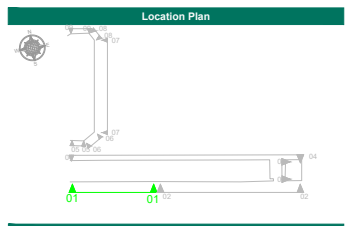

Rev	Description	Surveyed by	Drawn by	Checked by
0	First Issue	JR - 19/11/23	S_P - 23/11/23	TF - 29/11/23



Geospatial certainty you can trust murphygs.com

Ireland Head Office
 Global House Business Campus
 Kikullen
 R56 K376, Ireland
 Phone: +353 (0)45 484 040
 Email: info@murphygs.ie

Offices in London, Birmingham, Manchester, Glasgow, Dublin, Cork, Kildare, Cologne, Barcelona, Genoa.

Client	St Patrick's Mental Health Services
Project	St Pats Barns
Site Address	St Patrick's, Lucan, Lucan Co. Dublin Ireland
Description	Elevation 1
Survey Grid	EXISTING HISTORIC COACH HOUSE Irish Transverse Mercator (ITM)
Survey Datum	Malin Head Vertical Datum
RICS Band	Band E
Survey Scale	1:100
Presentation Scale	1:100 @ A3
MGS Project ID	MGS55054
Drawing Number	MGS55054-E_01