


ELEVATION 02

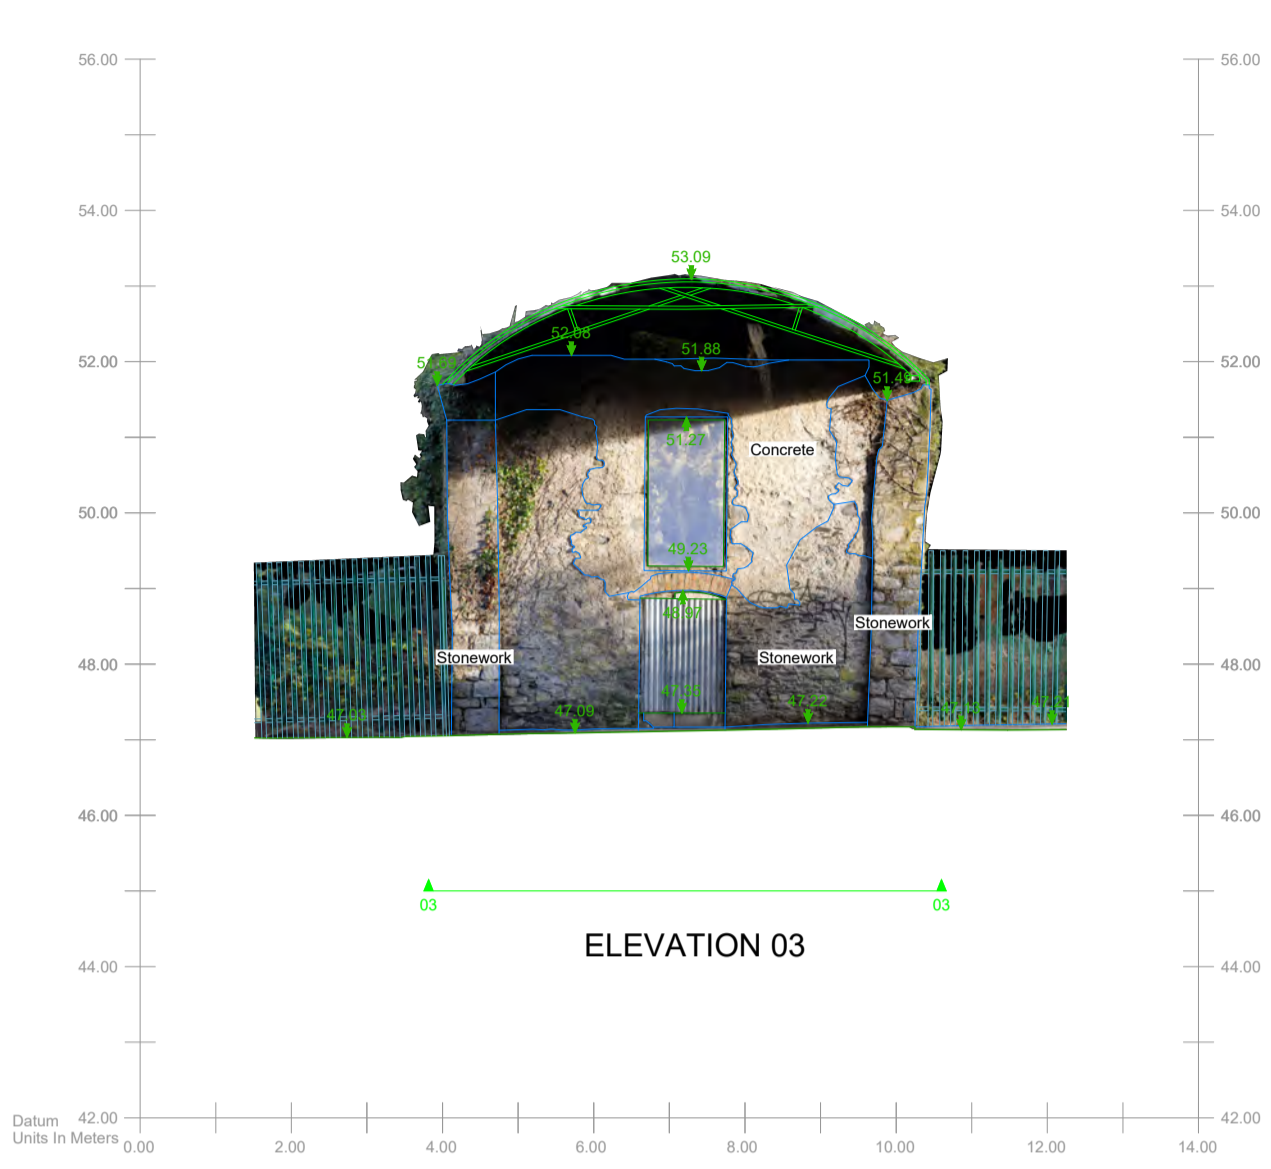

ELEVATION 03

LEGEND	
MBS Linework Features	
Beam	Ground Hatch
Building Cut	Lift
Building Cut Assumed	Railings
Building Forward	Roof
Ceiling	Sanitary
Ceiling Grid	Service Comms
Cill	Service Cable Tray
Damage	Service Electric
Detail	Service Fire Fighting
Detail Assumed	Service HVAC
Detail Hidden	Service Lighting
Door	Service Other
Fence	Service Pipe
Fixture	Service Plant
Floor	Service Security
Frame	Stairs
Ground Cut	Vegetation
Ground Pad	Wall
	Window
Overhead Detail / Linework	
OH-Beam	OH-Service-HVAC
OH-Ceiling	OH-Service-Lighting
OH-Ceiling-Grid	OH-Service-Other
OH-Service-Cable Tray	OH-Service-Pipe
OH-Service-Electric	OH-Service-Plant

MBS Symbols & Features	
Stair Break Line	Section Location Tag
Stair & Ramp Arrow (Up)	Elevation Location Tag
10.00 Floor Level (Plans)	Elevation Label
13.00 Beam Level (Plans)	Hand Basin
13.00 Ceiling Level (Plans)	Sink - With Draining Board
F13.00 False Ceiling Level (Plans)	Toilet With Cistern
Arch (Down)	Disabled Toilet
ASL 0.00 Arch Spring Level	Urinal
AHL 0.00 Arch Head Level	Unlabeled
Slope Arrow (Down)	Shower Tray
DH 0.00 Door Height	Bath Tub
F-C 0.00 Window Heights (Plans)	Drawing Fit Mark
C-H 0.00 Window Heights (Plans)	
10.00 Level Symbol (Elevations)	


MBS Abbreviations					
AB	Air Brick	FH	Fire Hydrant	SI	Stanchion
AC	Air Conditioning	FHR	Fire Hose Reel	SVP	Soil Vent Pipe
AHL	Arch Head Level	G	Gull	Typ	Typical
AS	Alarm / Siren	GM	Gas Meter	UF	Urinal
ASL	Arch Spring Level	GP	Gas Pipe	UF	Unlabeled Feature
BC	Bin Chute	GV	Gas Valve	V	Vent
BGP	Break Glass Point	H	Height	VP	Vent Pipe
BL	Beam Level	HR	Hand Rail	W/B	Wash Hand Basin
BS	Bin Chamber	IC	Inspection Chamber	WM	Waste Meter
CC	Call Chute	L	Light	WV	Water Valve
Chn	Chimney	LC	Light	WV	Water Valve
C-H	Cill to Head Height	L	Light	WV	Water Valve
C-S	Cill to Spring Height	Max	Maximum	WT	Water Tank
CCTV	Closed Circuit Television	NA	No Access		
CL	Cover Level	OB	Overhead		
Col	Column	P	Pipe		
Comp	Concrete Finish	PS	Pillar Box		
CPS	Concrete Paving Slabs	Pl	Plat		
CT	Cable Tray	PL	Placement Light		
Cup	Cupboard	R	Radiator		
DB	Door Height	ROM	Recessed Door Mat		
ESB	Electrical Box	RS	Roller Shutter		
EL	Emergency Light	RSJ	Roller Steel Joist		
ES	Electric Meter	RSS	Rubberised Safety Surface		
ESG	Electrical Switch Gear	RWP	Rain Water Pipe		
ER	Earth Rod	S	Sprinkler		
FA	Fire Alarm	SC	Structural Ceiling		
FB	Fire Bell	SD	Smoke Detector		
F-C	Floor to Cill Height	SL	Sightline		
FC	False Ceiling	Spk	Speaker		
FE	Fire Extinguisher	SS	Security Sensor		

Murphy Geospatial Disclaimer
 All reasonable endeavours have been used to capture the required data in the survey to the agreed standards of accuracy. Where features have been observed due to a lack of access, the areas will be annotated as 'UTS' (Unable To Survey). The Company shall not be liable for any damages or consequential losses arising from the reliance on survey information beyond its specified scale and accuracy, or survey information used for purposes other than that stated in the Contract of Works.
 Any concerns with the survey should be raised with Murphy Geospatial, who will endeavour to promptly provide a remedy. The Client shall not seek recourse through any third party until such time as Murphy Geospatial has had the opportunity to address any concerns raised.
 For full terms and conditions visit [Terms and Conditions](https://www.murphygps.com) www.murphygps.com

Notes:
 Dashed lines represent assumed detail in areas where no access has been possible at the time of survey. These details have been based on corresponding similar features found on site, as such further checks should be made before these details are relied on.



ELEVATION 04

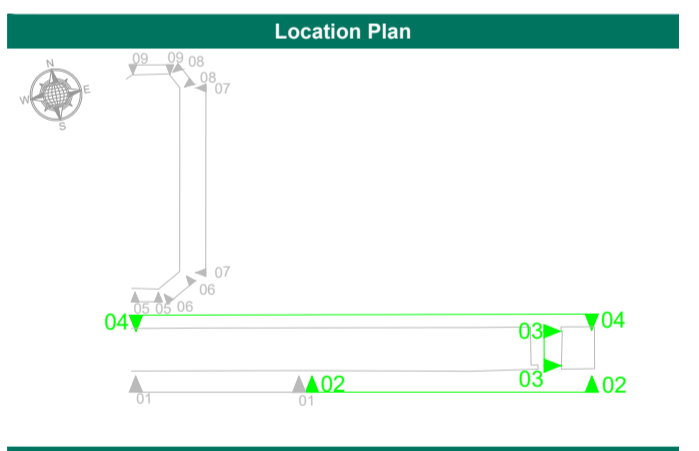

Rev	Description	Surveyed by	Drawn by	Checked by
0	First Issue	JR - 19/11/23	S_P - 23/11/23	TF - 29/11/23



Geospatial certainty you can trust murphygps.com
Ireland Head Office
 Global House Business Campus
 Kilkullen
 R56 K376, Ireland
 Phone: +353 (0)45 484 040
 Email: info@murphygps.ie

Client	St Patrick's Mental Health Services
Project	St Pats Barns St Patrick's, Lucan, Lucan Co. Dublin Ireland
Site Address	
Description	Elevation 2, 3 and 4 EXISTING HISTORIC COACH HOUSE Irish Transverse Mercator (ITM)
Survey Grid	Malin Head Vertical Datum
Survey Datum	
RICS Band	Band E
Survey Scale	1:100
Presentation Scale	1:100 @ A1
MGS Project ID	MGS55054
Drawing Number	MGS55054-E_O -02