

LEGEND		MBS Linework Features	
Beam	Ground Hatch	OH-Beam	OH-Service-HVAC
Building Cut	LiB	OH-Ceiling	OH-Service-Lighting
Building Cut Assumed	Railings	OH-Ceiling-Grid	OH-Service-Other
Building Forward	Roof	OH-Ceiling-Cable Tray	OH-Service-Pipe
Building Hatch	Sanitary	OH-Service-Electric	OH-Service-Plant
Ceiling	Service Comms		
Ceiling Grid	Service Cable Tray		
Cill	Service Electric		
Damage	Service Fire Fighting		
Detail	Service HVAC		
Detail Assumed	Service Lighting		
Detail Hidden	Service Other		
Door	Service Pipe		
Fence	Service Plant		
Fixture	Service Security		
Floor	Stairs		
Frame	Vegetation		
Ground Cut	Wall		
Ground Fwd	Window		

MBS Symbols & Features	
Stair Break Line	Section Location Tag
Stair & Ramp Arrow (Up)	Elevation Location Tag
10.00 Floor Level (Plans)	Hand Basin
13.00 Beam Level (Plans)	Sink - With Draining Board
15.00 Ceiling Level (Plans)	Toilet With Cistern
F15.00 False Ceiling Level (Plans)	Disabled Toilet
Arch (Down)	Urinal
ASL 0.00 Arch Spring Level	Shower Tray
AHL 0.00 Arch Head Level	Bath Tub
Slope Arrow (Down)	Drawing Fit Mark
DH 0.00 Door Height	
F-C 0.00 Window Heights (Plans)	
C-H 0.00 Level Symbol (Elevations)	

MBS Abbreviations		
AB Air Brick	FH Fire Hydrant	SI Stanchion
AC Air Conditioning	FHR Fire Hose Reel	SVP Soil Vent Pipe
AHL Arch Head Level	G Cully	Typ Typical
AS Alarm / Siren	GM Gas Meter	UJ Unfinished Feature
ASL Arch Spring Level	GP Gas Pipe	UF Underside Feature
BC Bin Chute	GV Gas Valve	VP Vent
BGP Break Glass Point	H Height	VVP Vent Pipe
BL Beam Level	HR Hand Rail	WHB Wash Hand Basin
CB Cigarette Bin	IC Inspection Chamber	WM Water Meter
CC Coal Chute	L Light	WV Water Valve
Ch Chimney	Max Maximum	WT Water Tank
CH Cill to Head Height	MH Man Hole	
C.S. Cill to Spring Height	Min Minimum	
CCTV Closed Circuit Television	NA No Access	
CL Cover Level	OH Overhead	
Col Column	PB Pile Box	
Comp Concrete Finish	PO Post	
OPS Concrete Paving Slabs	PUL Pavement Light	
CT Cable Tray	RAB Recessed	
CU Cupboard	RDM Recessed Door Mat	
DH Door Height	RAD Recessed	
EBok Electrical Box	RDM Recessed Door Mat	
ES Electrical Switch	RJS Rolled Steel Joint	
ESL Electrical Switch	RSS Recessed Safety Surface	
ESG Electrical Switch Gear	RWP Rain Water Pipe	
ER Earth Rod	S Sprinkler	
FA Fire Alarm	SC Structural Ceiling	
FB Fire Bed	SD Smoke Detector	
F-C Floor to Cill Height	SL Skylight	
FCC False Ceiling	SK Spigot	
FE Fire Extinguisher	SS Security Sensor	

Murphy Geospatial Disclaimer


All reasonable endeavours have been used to capture the required data in the survey to the agreed standards of accuracy. Where features have been obstructed due to a lack of access, the areas will be annotated as 'U/S' (Unable To Survey). The Company shall not be liable for any damages or consequential losses arising from the reliance on survey information beyond its specified scale and accuracy, or survey information used for purposes other than that stated in the Contract of Works.

Any concerns with the survey should be raised with Murphy Geospatial, who will endeavour to promptly provide a remedy. The Client shall not seek recourse through any third party until such time as Murphy Geospatial have had the opportunity to rectify any concerns raised.

For full terms and conditions visit [Terms and Conditions](http://www.murphygs.com) www.murphygs.com

Notes:

Dashed lines represent assumed detail in areas where no access has been possible at the time of survey. These details have been based on corresponding similar features found on site, as such further checks should be made before these details are relied on.

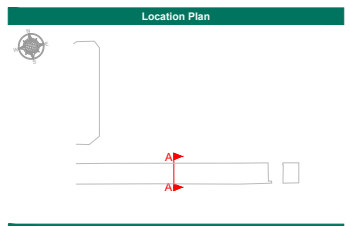

Revisions			
Rev	Description	Surveyed by	Checked by
0	First Issue	JR - 19/11/23	S_P - 23/11/23



Geospatial certainty you can trust murphygs.com

Ireland Head Office
 Global House Business Campus
 Kilkullen
 R56 K376, Ireland
 Phone: +353 (0)45 484 040
 Email: info@murphygs.ie

Offices in London, Birmingham, Manchester, Glasgow, Dublin, Cork, Kildare, Cologne, Barcelona, Genoa.

Client	St Patrick's Mental Health Services
Project	St Pats Barns
Site Address	St Patrick's, Lucan, Lucan Co. Dublin Ireland
Description	Cross Section A EXISTING HISTORIC COACH HOUSE
Survey Grid	Irish Transverse Mercator (ITM)
Survey Datum	Malin Head Vertical Datum
RICS Band	Band E
Survey Scale	1:100
Presentation Scale	1:100 @ A3
MGS Project ID	MGS55054
Drawing Number	MGS55054-XS