


LEGEND	
MBS Linework Features	
Beam	Ground Hatch
Building Cut	Lift
Building Cut Assumed	Railings
Building Forward	Roof
Building Hatch	Sanitary
Ceiling	Service Comms
Ceiling Grid	Service Cable Tray
Cill	Service Electric
Damage	Service Fire Fighting
Detail	Service HVAC
Detail Assumed	Service Lighting
Detail Hidden	Service Other
Door	Service Pipe
Fence	Service Plant
Fixture	Service Security
Floor	Stairs
Frame	Vegetation
Ground Cut	Wall
Ground Fwd	Window
OH-Beam	Overhead Detail / Linework
OH-Ceiling	OH-Service-HVAC
OH-Ceiling-Grid	OH-Service-Lighting
OH-Ceiling-Grid	OH-Service-Other
OH-Service-Cable Tray	OH-Service-Pipe
OH-Service-Electric	OH-Service-Plant

MBS Symbols & Features	
Stair Break Line	Section Location Tag
Stair & Ramp Arrow (Up)	Elevation Location Tag
Floor Level (Plans)	Hand Basin
13,00	Sink - With Draining Board
13,00	Toilet With Cistern
F13,00	Disabled Toilet
Arch (Down)	Urinal
+ ASL 0.00	Arch Spring Level
+ AHL 0.00	Arch Head Level
Slope Arrow (Down)	Shower Tray
Door Height	Bath Tub
F-C 0.00	Window Heights (Plans)
C-H 0.00	Level Symbol (Elevations)
10,00	Drawing Fit Mark

MBS Abbreviations					
AB	Air Brick	FH	Fire Hydrant	SI	Station
AC	Air Conditioning	FHR	Fire Hose Reel	SVP	Soil Vent Pipe
AKL	Arch Head Level	G	Grill	TYP	Type
AL	Alarm / Siren	GM	Gas Meter	UF	Urinal
ASL	Arch Spring Level	GP	Gas Pipe	UF	Underside Feature
BC	Bin Chute	GV	Gas Valve	VP	Vent Pipe
BGP	Break Glass Point	HV	Hand Valve	VM	Water Meter
BL	Beam Level	HR	Hand Rail	WHB	Wash Hand Basin
CB	Copied Bin	IC	Inspection Chamber	WM	Water Meter
CC	Coal Chute	L	Light	WV	Water Valve
Ch	Chimney	Max	Maximum	WT	Water Tank
C-H	Cill to Head Height	MH	Man Hole		
C-S	Cill to Spring Height	Min	Minimum		
CCTV	Closed Circuit Television	NA	No Access		
Cl	Cover Level	Oh	Overhead		
Col	Column	P	Pipe		
Conc	Concrete Finish	PB	Pillar Box		
CPS	Concrete Paving Slabs	PO	Post		
CT	Cable Tray	P/L	Panelment Light		
Cup	Cupboard	Rad	Radiator		
DH	Door Height	RSM	Recessed Door Mat		
EB	Electrical Box	RS	Roller Shutter		
EL	Emergency Light	RSJ	Roller Steel Joist		
EM	Electric Meter	RSS	Rubberised Safety Surface		
ESG	Electrical Switch Gear	RWF	Rain Water Floor		
ES	Earth Rod	S	Somerset		
FA	Fire Alarm	SC	Structural Ceiling		
FB	Fire Bar	SD	Smoke Detector		
F-C	Floor to Cill Height	SL	Slight		
F-C	Fake Ceiling	Spk	Speaker		
FE	Fire Extinguisher	SS	Security Sensor		

Murphy Geospatial Disclaimer
 All reasonable endeavours have been used to capture the required data in the survey to the agreed standards of accuracy. Where features have been obstructed due to a lack of access, the areas will be annotated as 'UTS (Unable To Survey)'. The Company shall not be liable for any damages or consequential losses arising from the reliance on survey information beyond its specified scale and accuracy, or survey information used for purposes other than that stated in the Contract of Works.
 Any concerns with the survey should be raised with Murphy Geospatial, who will endeavour to promptly provide a remedy. The Client shall not seek recourse through any third party until such time as Murphy Geospatial has had the opportunity to address any concerns raised.
 For full terms and conditions visit [Terms and Conditions](#) - [www.murphygps.com](#)

Notes:
 Dashed lines represent assumed detail in areas where no access has been possible at the time of survey. These details have been based on corresponding similar features found on site, as such further checks should be made before these details are relied on.

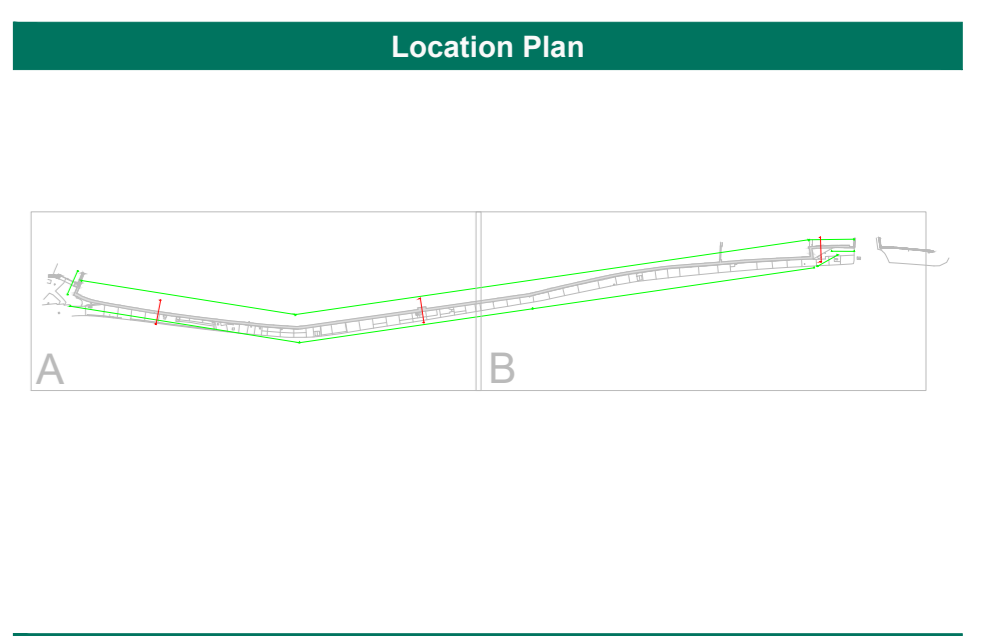

Revisions			
Rev	Description	Survised by	Checked by
0	First Issue	DT-131125	S_P-021225 TF-031225



Geospatial certainty you can trust [murphygps.com](#)
Ireland Head Office
 Global House Business Campus
 R56 K376, Ireland
 Phone: +353 (0)45 484 040
 Email: info@murphygps.ie
 Offices in London, Birmingham, Manchester, Glasgow, Dublin, Cork, Kildare, Cologne, Barcelona, Genoa.

Client	St Patrick's Mental Health Services
Project	DRFH - Wall for record
Site Address	St Patrick's, Lucan, Co. Dublin, Ireland
Description	Floor Plan
Survey Grid	EXISTING HISTORIC WALL SOUTH Irish Transverse Mercator (ITM)
Survey Datum	Malin Head Vertical Datum
RICS Band	Band E
Survey Scale	1:100
Presentation Scale	1:100 @ A0
MGS Project ID	MGS66168
Drawing Number	MGS66168-FP -01