

LEGEND	
MBS Linework Features	
Beam	Ground Hatch
Building Cut	Lift
Building Cut Assumed	Railings
Building Forward	Roof
Ceiling	Sanitary
Ceiling Grid	Service Comms
Cill	Service Cable Tray
Damage	Service Electric
Detail	Service Fire Fighting
Detail Assumed	Service HVAC
Detail Hidden	Service Lighting
Door	Service Other
Fence	Service Pipe
Fixture	Service Plant
Floor	Service Security
Frame	Stairs
Ground Cut	Vegetation
Ground Pad	Wall
	Window
Overhead Detail / Linework	
OH-Beam	OH-Service-HVAC
OH-Ceiling	OH-Service-Lighting
OH-Ceiling-Grid	OH-Service-Other
OH-Service-Cable Tray	OH-Service-Pipe
OH-Service-Electric	OH-Service-Plant

MBS Symbols & Features	
Stair Break Line	Section Location Tag
Stair & Ramp Arrow (Up)	Elevation Location Tag
Floor Level (Plans)	Hand Basin
13,00	Sink - With Draining Board
13,00	Toilet With Cistern
F13,00	Disabled Toilet
Arch (Down)	Urinal
ASL 0.00	Arch Spring Level
AHL 0.00	Arch Head Level
Slope Arrow (Down)	Shower Tray
DH 0.00	Door Height
F-C 0.00	Window Heights (Plans)
C-H 0.00	Level Symbol (Elevations)
10,00	Level Symbol (Elevations)

MBS Abbreviations					
AB	Air Brick	FH	Fire Hydrant	SI	Stanchion
AC	Air Conditioning	FHR	Fire Hose Reel	SVP	Soil Vent Pipe
AHL	Arch Head Level	G	Gull	TP	Typical
AS	Alarm / Siren	GM	Gas Meter	UF	Urinal
ASL	Arch Spring Level	GP	Gas Pipe	UF	Unidentified Feature
BC	Bin Chute	GV	Gas Valve	V	Vent
BGP	Break Glass Point	H	Height	VP	Vent Pipe
BL	Beam Level	HR	Hand Rail	WHB	Wash Hand Basin
CB	Cable Bin	IC	Inspection Chamber	WM	Water Meter
CC	Coff Chute	L	Light	WV	Water Valve
Ch	Chimney	Max	Maximum	WT	Water Tank
C-H	Cill to Head Height	MH	Man Hole		
C-S	Cill to Spring Height	Min	Minimum		
CCTV	Closed Circuit Television	NA	No Access		
CL	Cover Level	OH	Overhead		
Col	Column	P	Pipe		
Comp	Concrete Finish	PS	Pillar Box		
CPS	Concrete Paving Slabs	PO	Post		
C1	Cable Tray	PL	Placement Light		
Cup	Cupboard	Rd	Radiator		
CH	Chimney Height	RM	Recessed Light		
ESB	Electrical Box	RM	Recessed Door Mat		
EL	Emergency Light	RSJ	Rolled Steel Joist		
ES	Electric Meter	RSS	Rubberised Safety Surface		
ESG	Electrical Switch Gear	RWP	Rain Water Pipe		
FR	Fire Road	S	Sprinkler		
FA	Fire Alarm	SC	Structural Ceiling		
FB	Fire Bell	SD	Smoke Detector		
FC	Floor to Cill Height	SL	Skylight		
FC	False Ceiling	Spk	Speaker		
FE	Fire Extinguisher	SS	Security Sensor		

Murphy Geospatial Disclaimer


All reasonable endeavours have been used to capture the required data in the survey to the agreed standards of accuracy. Where features have been observed due to a lack of access, the areas will be annotated as 'UTS' (Unable To Survey). The Company shall not be liable for any damages or consequential losses arising from the reliance on survey information beyond its specified scale and accuracy, or survey information used for purposes other than that stated in the Contract of Works.

Any concerns with the survey should be raised with Murphy Geospatial, who will endeavour to promptly provide a remedy. The Client shall not seek recourse through any third party until such time as Murphy Geospatial have had the opportunity to address any concerns raised.

For full terms and conditions visit Terms and Conditions www.murphygs.com

Notes:

Dashed lines represent assumed detail in areas where no access has been possible at the time of survey. These details have been based on corresponding similar features found on site, as such further checks should be made before these details are relied on.

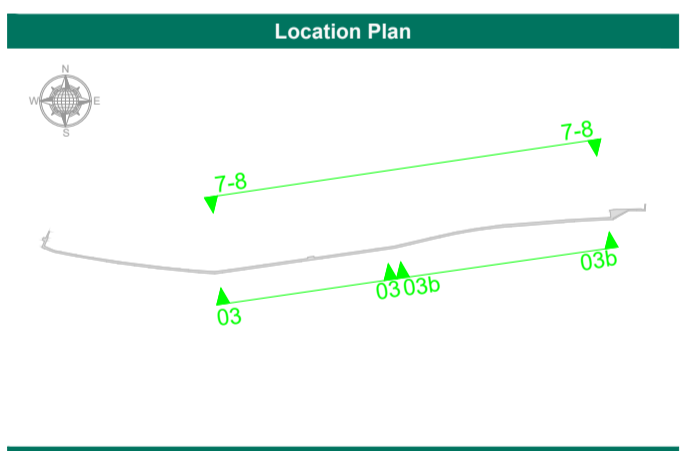

Revisions			
Rev	Description	Surveyed by	Checked by
0	First Issue	DT - 13/11/25	S_P - 02/12/25 TF - 05/12/25



Geospatial certainty you can trust murphygs.com

Ireland Head Office
 Global House Business Campus
 Kilkullen
 R56 K376, Ireland
 Phone: +353 (0)45 484 040
 Email: info@murphygs.ie

THE SURVEY ASSOCIATION
 GPR
 RICS

Offices in London, Birmingham, Manchester, Glasgow, Dublin, Cork, Kildare, Cologne, Barcelona, Geneva.

Client	St Patrick's Mental Health Services
Project	DRFH - Wall for Record
Site Address	St Patrick's, Lucan, Co. Dublin, Ireland
Description	External Elevation - 3 - 3b - 7-8 EXISTING HISTORIC WALL SOUTH Irish Transverse Mercator (ITM)
Survey Grid	Malin Head Vertical Datum
Survey Datum	Band E
RICS Band	1:200
Survey Scale	1:200 @ A1
Presentation Scale	MGS66168
MGS Project ID	MGS66168-OE-03
Drawing Number	