



1 ML0 Ground Floor - Historic East Wall - Zone 1  
Scale: 1:50

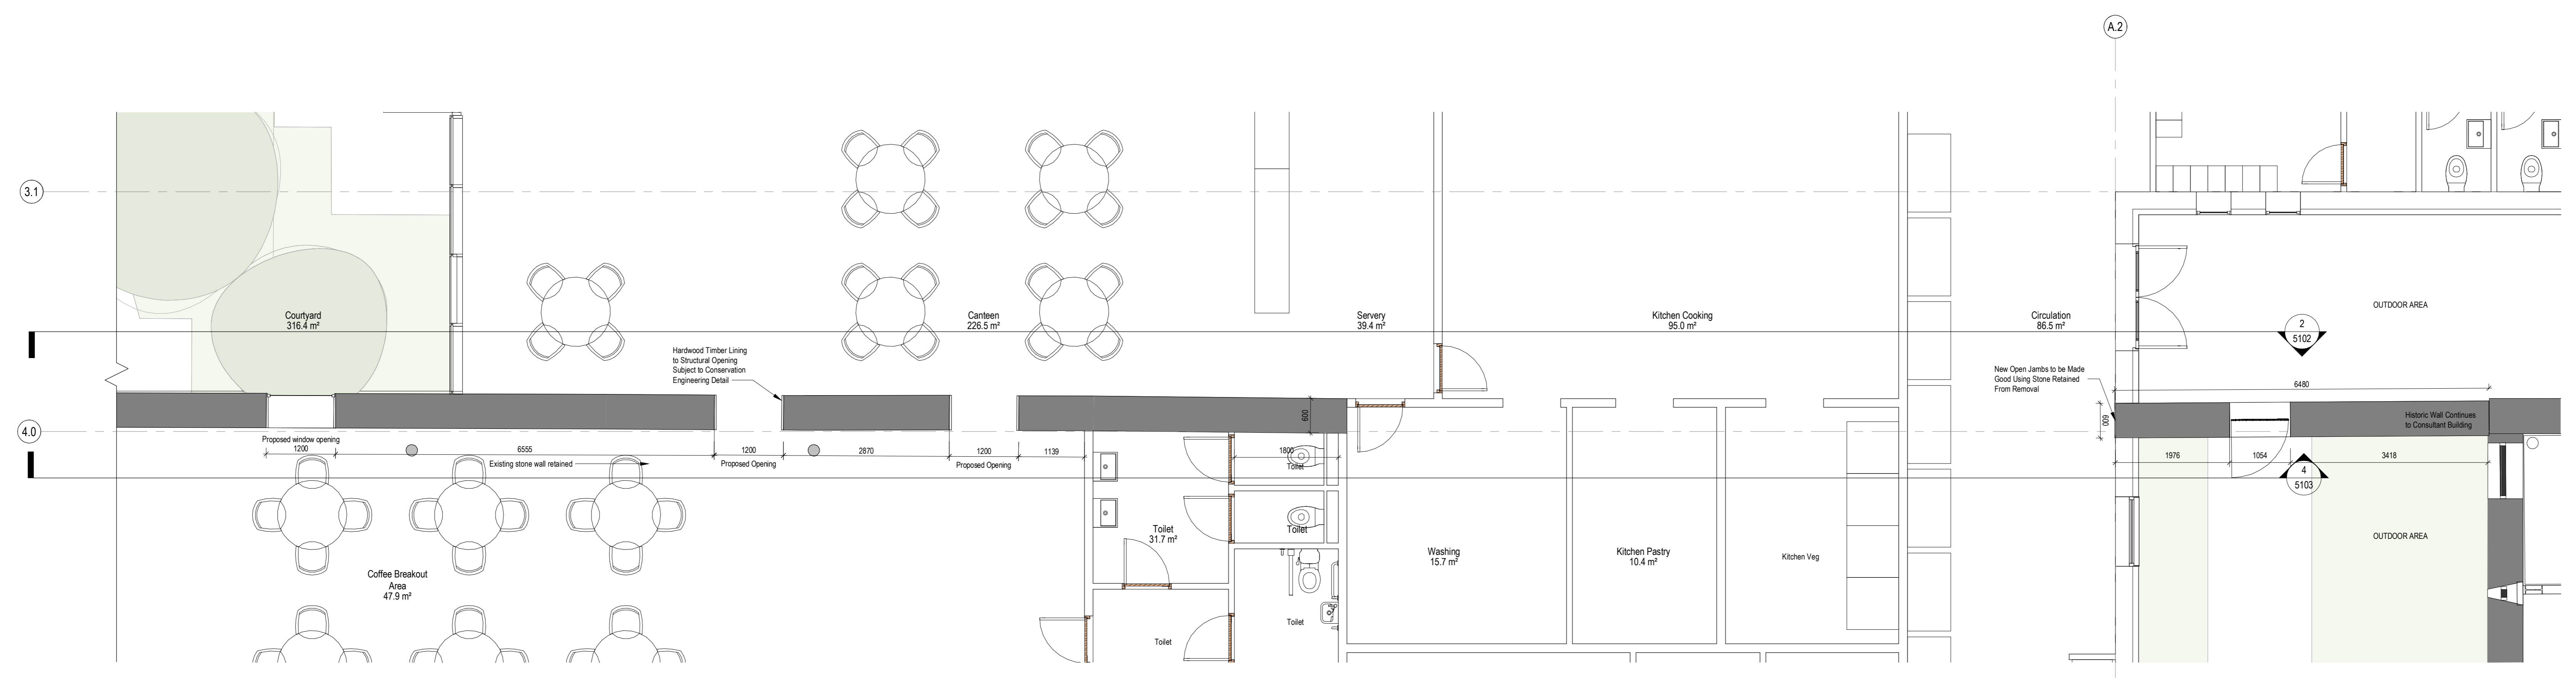

2 ML0 Ground Floor - Historic East Wall - Zone 2  
Scale: 1:50

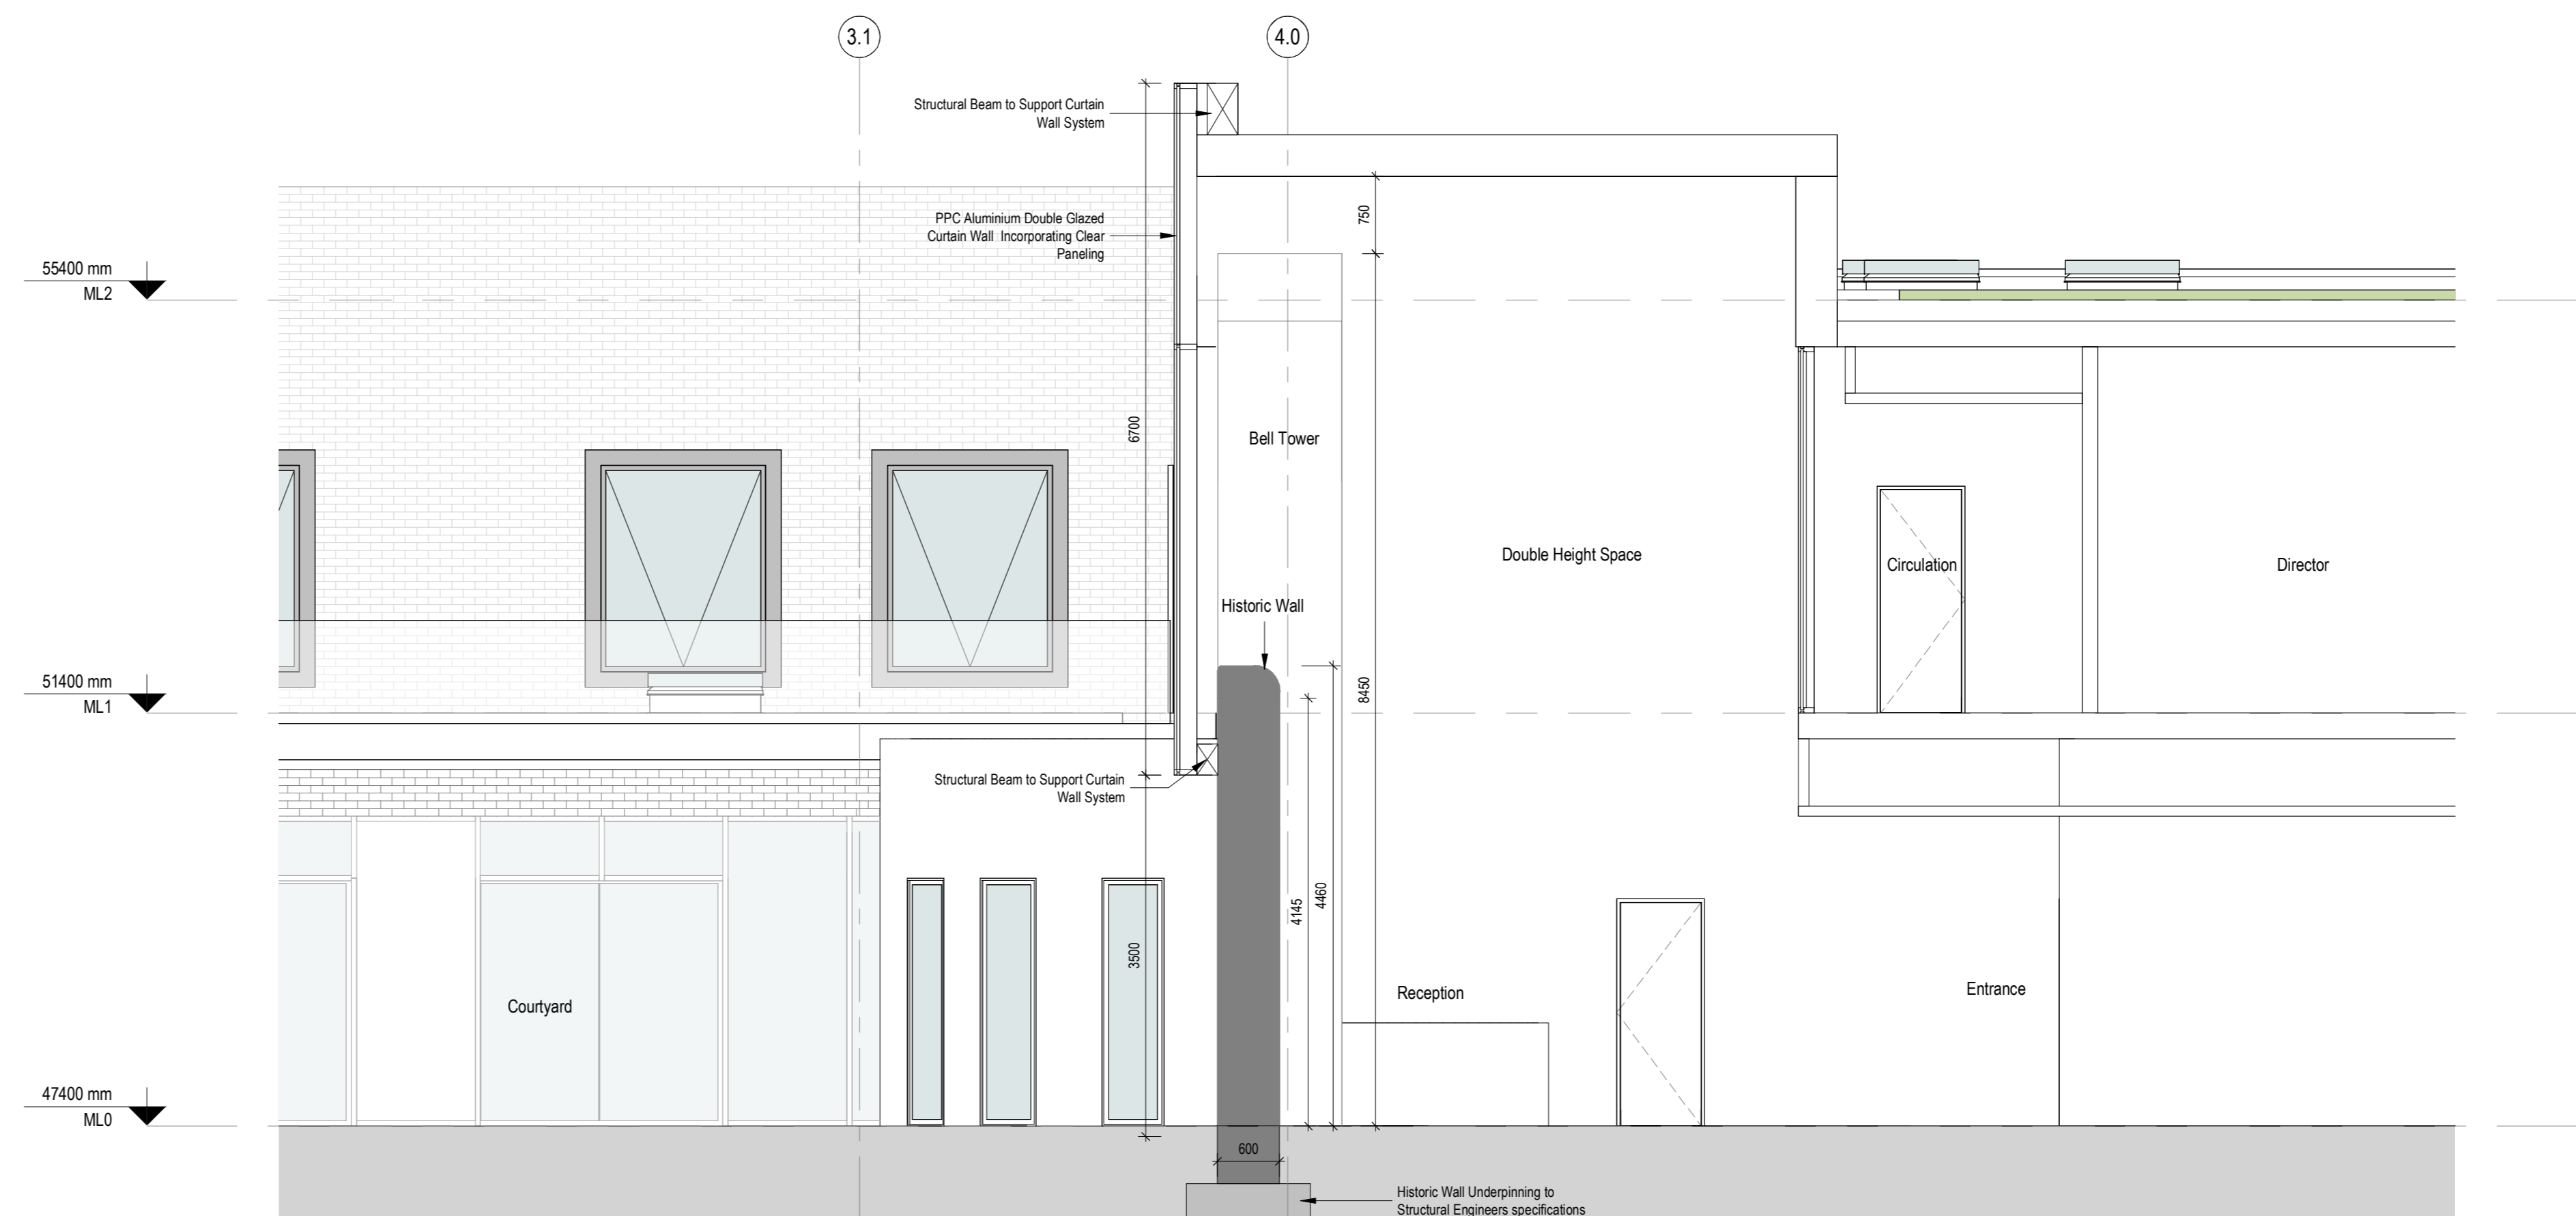

3 Section Atrium Historic Wall  
Scale: 1:50

**COPYRIGHT:**  
The design and details shown on this drawing are applicable to The Named Project only and may not be reproduced, modified or relied in whole or part to be used for any other project or purpose without the prior written permission of TOT Architects with whom copyright resides.

**DO NOT SCALE:** This drawing uses Scaled dimensions only. The Contractor is responsible for checking all levels and dimensions on site prior to commencement of works. Any discrepancies are to be referred to the ARCHITECT.

Drawings to be used in conjunction with all other Consultation Drawings & Specifications were relevant. Proprietary items shall be fixed in place accordance with the Manufacturer's instructions. Scales of proprietary items shall be checked with Manufacturer.

**KEY PLAN:** [Key Plan Diagram]

**BUILDING KEY PLAN:** [Building Key Plan Diagram]

**NOTE:** All proposed works to historic structure to be in accordance with conservation specification

NO.	REV.	DATE	BY	DESCRIPTION
1	LC	17/04/2026	DS	ISSUED FOR PLANNING

**TOT ARCHITECTS**

REGISTERED OFFICE:  
40 Upper Mount Street  
Dublin 2, D02 F8B8, Ireland

T: +353 1 705 7800  
W: www.totarch.ie  
E: info@totarch.ie

**CLIENT:** SPUH  
**PROJECT:** St Edmundsbury Hospital Lucan  
**PROJECT STAGE:** Planning  
**DRAWING TITLE:** Proposed Historic East Wall Plan & Section

DRAWN	CHECKED	APPROVED	DATE
MA	LC	DS	17/04/2026

JOB NUMBER	SHEET SIZE	SCALE
20-77	A0 L	1:50

INFORMATION CONTAINER IDENTIFICATION:  
SPMHS - MH - ML0 - DR - TOT - AR - 5100

ACCEPTANCE CODE	PURPOSE CODE	REVISION
S	P3	0

Doc No: 17042026.17.04.17