




1 ML0 Ground Floor - Historic East Wall Demolition - Zone 1
S103 Scale: 1:50

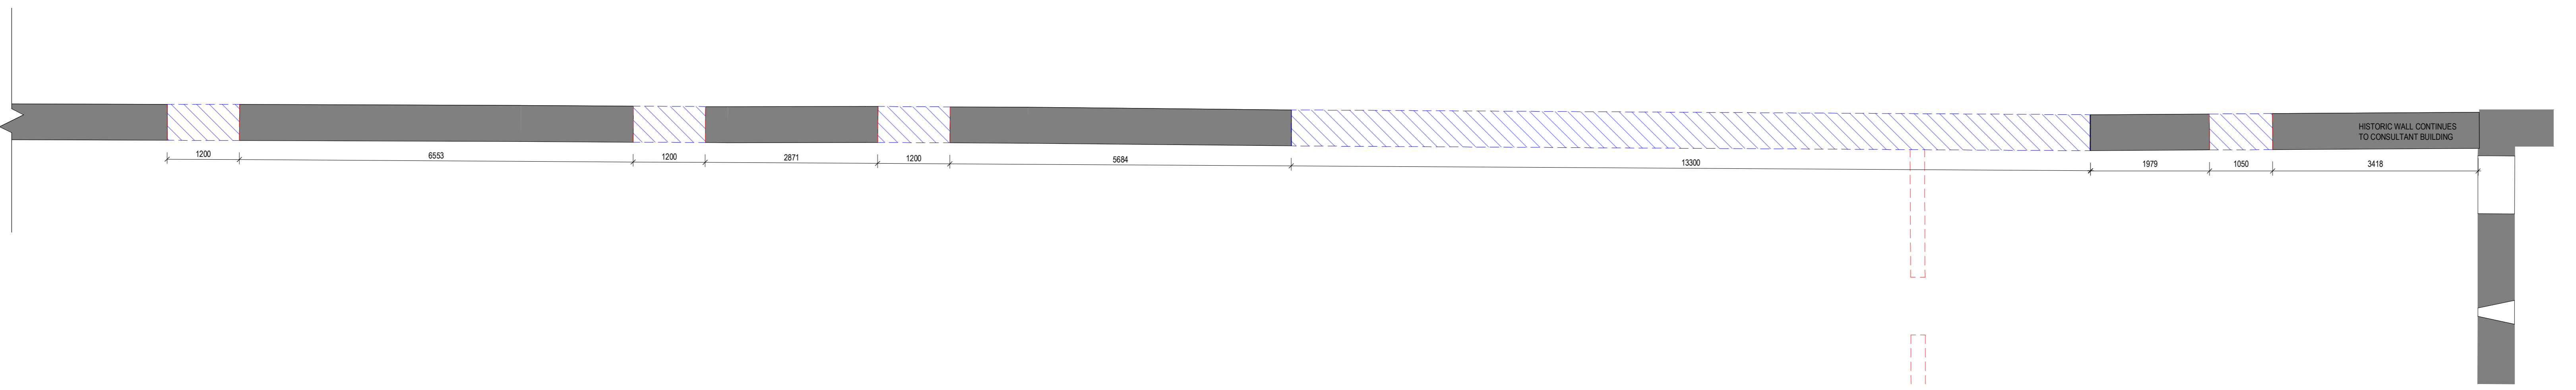

2 ML0 Ground Floor - Historic East Wall Demolition - Zone 2
S103 Scale: 1:50


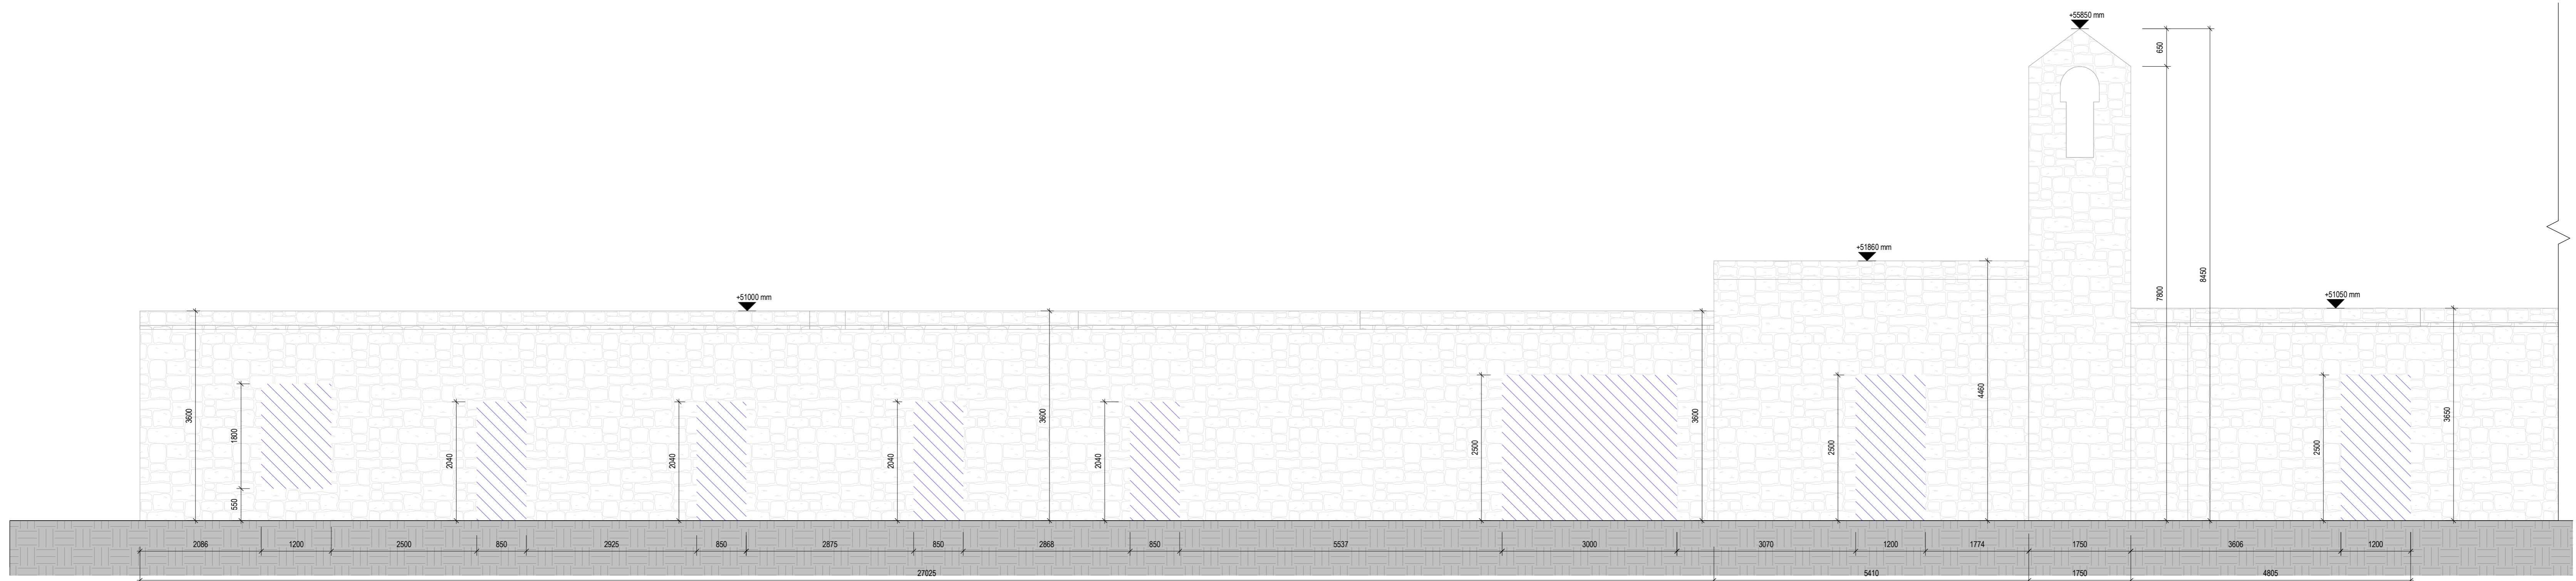


3 Elevation East Historic Wall Demolition - Zone 1
S103 Scale: 1:50

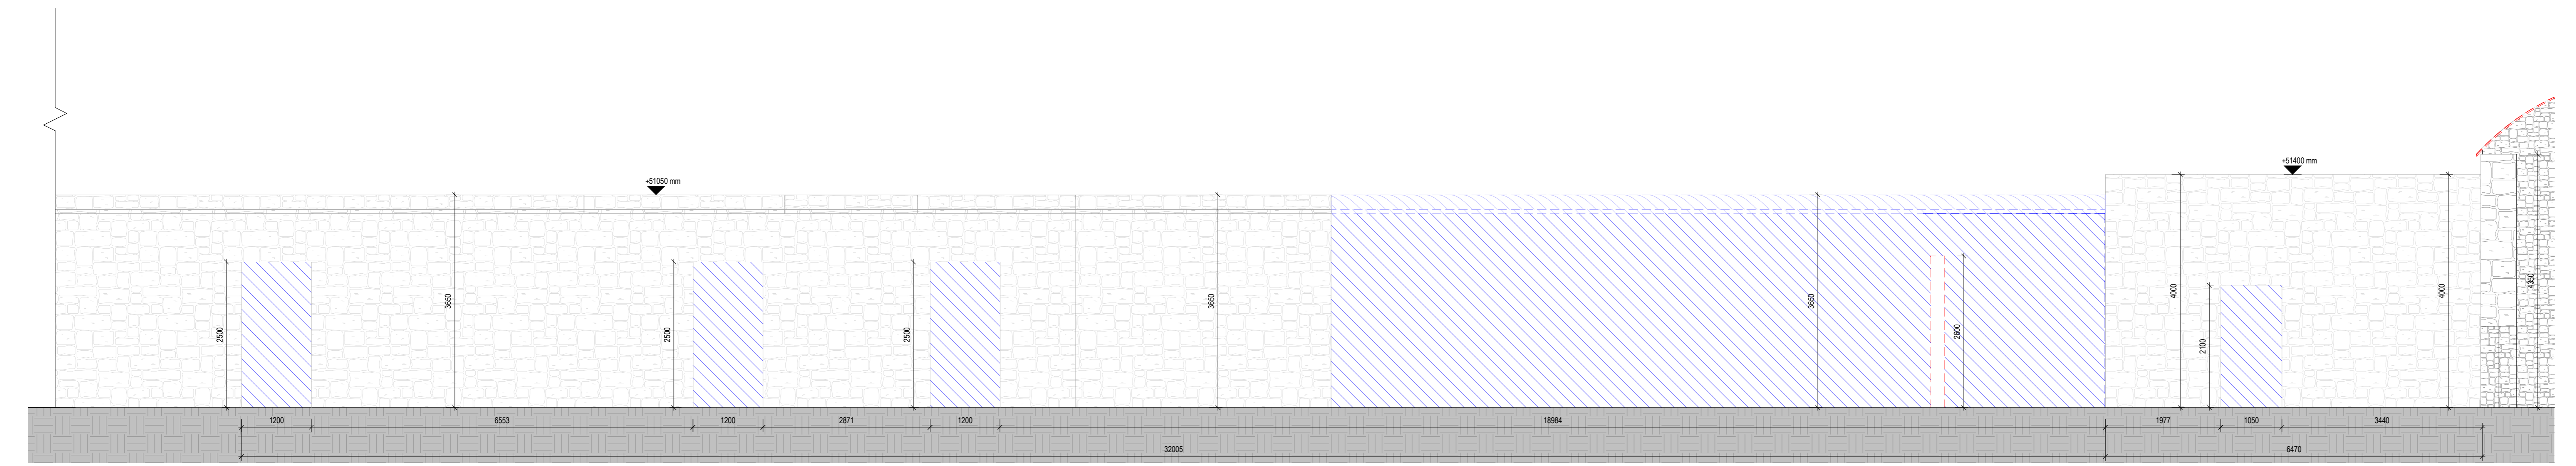

4 Elevation East Historic Wall Demolition - Zone 2
S103 Scale: 1:50

COPYRIGHT:
The design and details shown on this drawing are applicable to The Named Project only and may not be reproduced, modified or reused in whole or part for any other project or purpose without the prior written permission of TOT Architects with whom copyright resides.
DO NOT SCALE: This drawing. Use figured dimensions only. The Contractor is responsible for checking all levels and dimensions on site prior to commencement of works. Any discrepancies are to be referred to the ARCHITECT.
Drawings to be read in conjunction with all other Consultants Drawings & Specifications were relevant. Proprietary items shall be fixed in strict accordance with the Manufacturer's instructions. Scales of proprietary items shall be checked with Manufacturer.

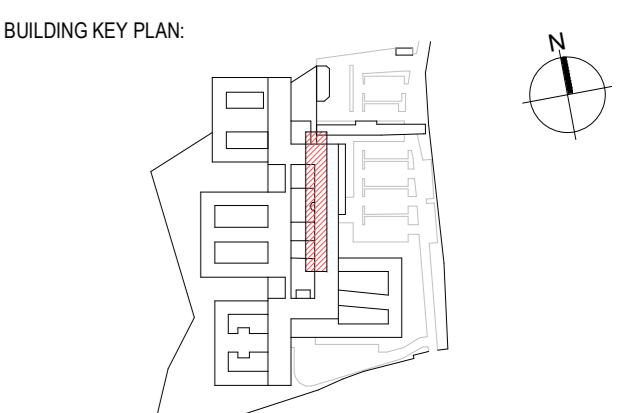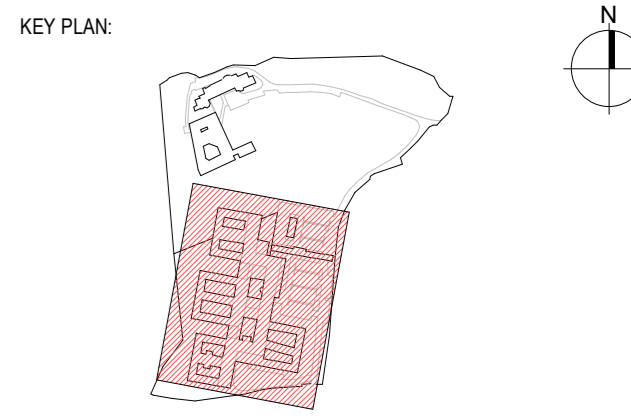

LEGEND

- DEMOLITION / REMOVAL
- DEMOLITION AND RE-INSTATEMENT / REUSE

REVISIONS

NO	DATE	BY	LC	ISSUES FOR PLANNING	DESCRIPTION

TOT ARCHITECTS

REGISTERED OFFICE: 40 Upper Mount Street, Dublin 2, D02 F8B8, Ireland
 T: +353 1 705 7800
 W: www.totarch.ie
 E: info@totarch.ie

CLIENT: **SPUH**

PROJECT: **St Edmundsbury Hospital Lucan**

PROJECT STAGE: **Planning**

DRAWING TITLE: **Historic East Wall Demolition Plan & Section**

DRAWN: LC	CHECKED: LC	APPROVED: DS	DATE: 17/04/2026
JOB NUMBER: 20-77	SHEET SIZE: A0 L	SCALE: As indicated	

INFORMATION CONTAINER IDENTIFICATION:

SPMHS - MH - ML0 - DR - TOT - AR - S103

ACCEPTANCE CODE	PURPOSE CODE	REVISION
S	P3	0