


0m 10m 20m 50m 100m



NOTE: REFER TO MURPHY SURVEYS DRAWINGS FOR FURTHER EXISTING SITE SURVEY INFORMATION

NOTE: REFER TO MURPHY SURVEYS DRAWINGS FOR FURTHER EXISTING SITE SURVEY INFORMATION

**COPYRIGHT:**  
The design and details shown on this drawing are applicable to the Named Project only and may not be reproduced, modified or copied in whole or part to be used for any other project or purpose without the prior written permission of TOT Architects with their copyright reserved.  
**DO NOT SCALE:** this drawing. Use figured dimensions only. The Contractor is responsible for checking all levels and dimensions on site prior to commencement of works. Any discrepancies are to be referred to the ARCHITECT.  
Drawings to be read in conjunction with all other Consultants Drawings & Specifications were received. Proprietary items shall be fixed in strict accordance with the Manufacturer's Instructions. Sizes of proprietary items shall be checked with Manufacturer.

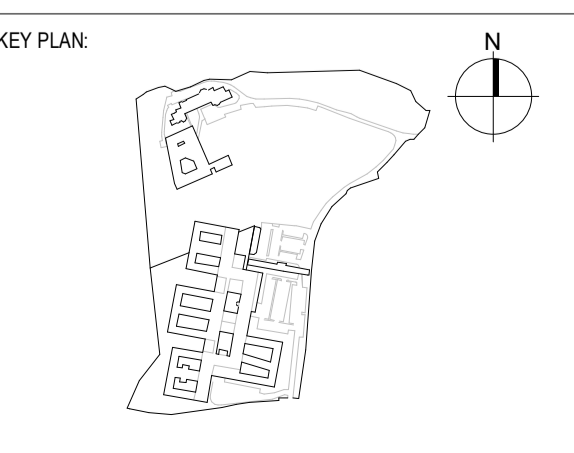

**LEGEND**

- DEMOLITION / REMOVAL
- DEMOLITION AND RE-INSTALLMENT / REUSE
- WAYLEAVE

**REVISIONS**

NO.	DATE	BY	DESCRIPTION
10626	9/10/22	LC	ISSUED FOR PLANNING
10626	9/10/22	LC	ISSUED FOR PLANNING

**TOT ARCHITECTS**

REGISTERED OFFICE:  
4P Upper Mount Street  
Dublin 2, D02 P885, Ireland

T: +353 1 705 7000  
W: www.totarch.ie  
E: info@totarch.ie

**CLIENT:** SPUH  
**PROJECT:** St Edmundsbury Hospital Lucan  
**PROJECT STAGE:** Planning  
**DRAWING TITLE:** Site Plan - Demolition

DRAWN	CHECKED	APPROVED	DATE
LC	LC	DS	17/04/2026
JOB NUMBER	SHEET SIZE	SCALE	
20-77	A0 P	As indicated	
<b>INFORMATION CONTAINER IDENTIFICATION</b>			
SPMHS - SE - DTM - DR - TOT - AR - 1002			
<b>ACCEPTANCE CODE:</b> S	<b>PURPOSE CODE:</b> P3	<b>REVISION:</b> 0	