




1 Existing - Contiguous Elevation A-A  
Scale: 1 : 500

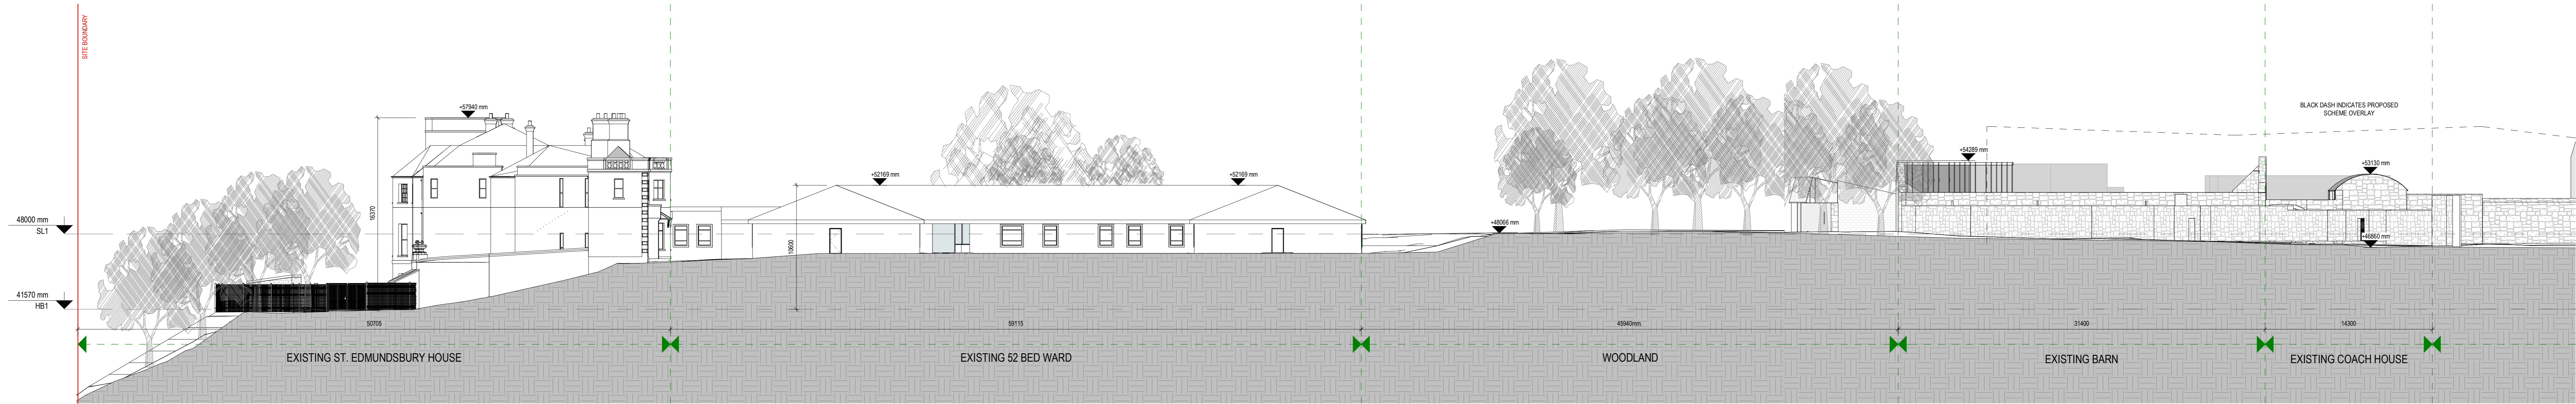

3 Existing - Contiguous Elevation A-A - Part 1  
Scale: 1 : 200

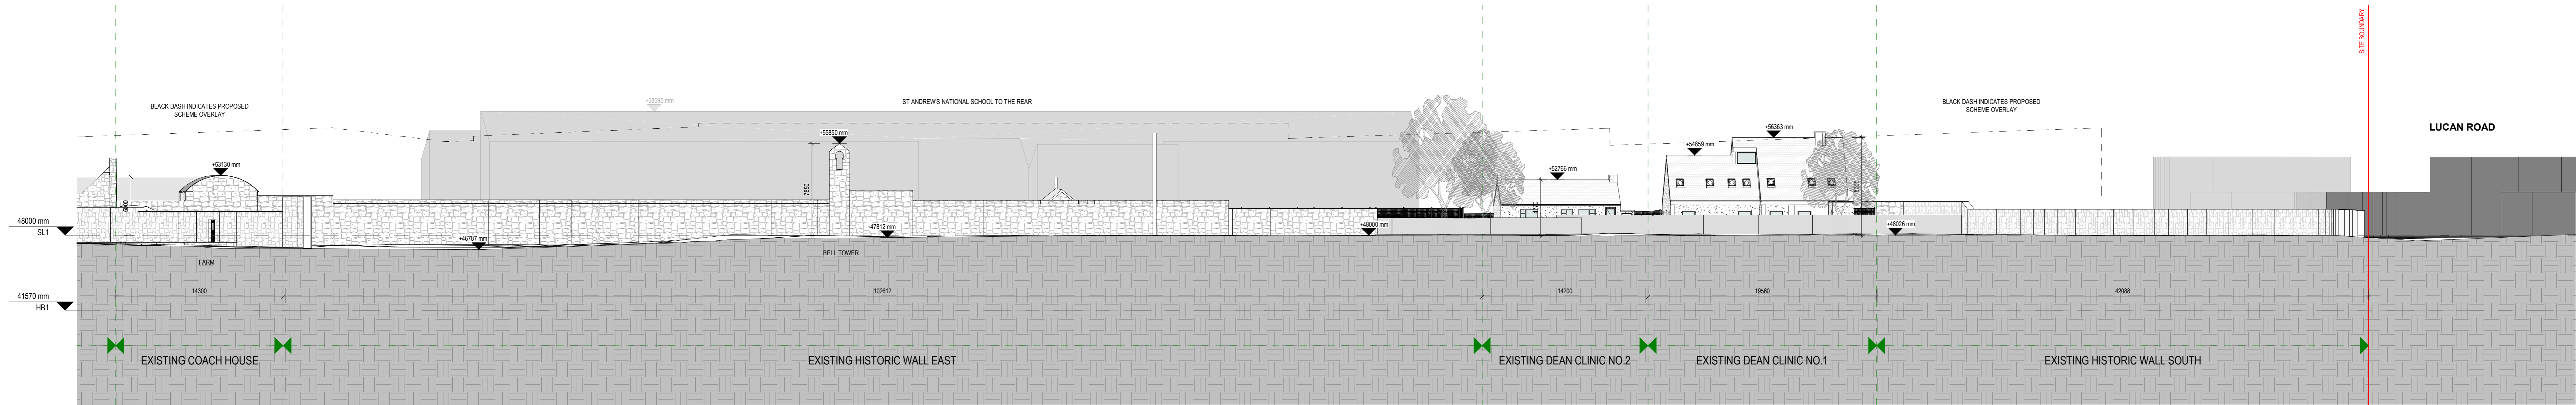

2 Existing - Contiguous Elevation A-A - Part 2  
Scale: 1 : 200

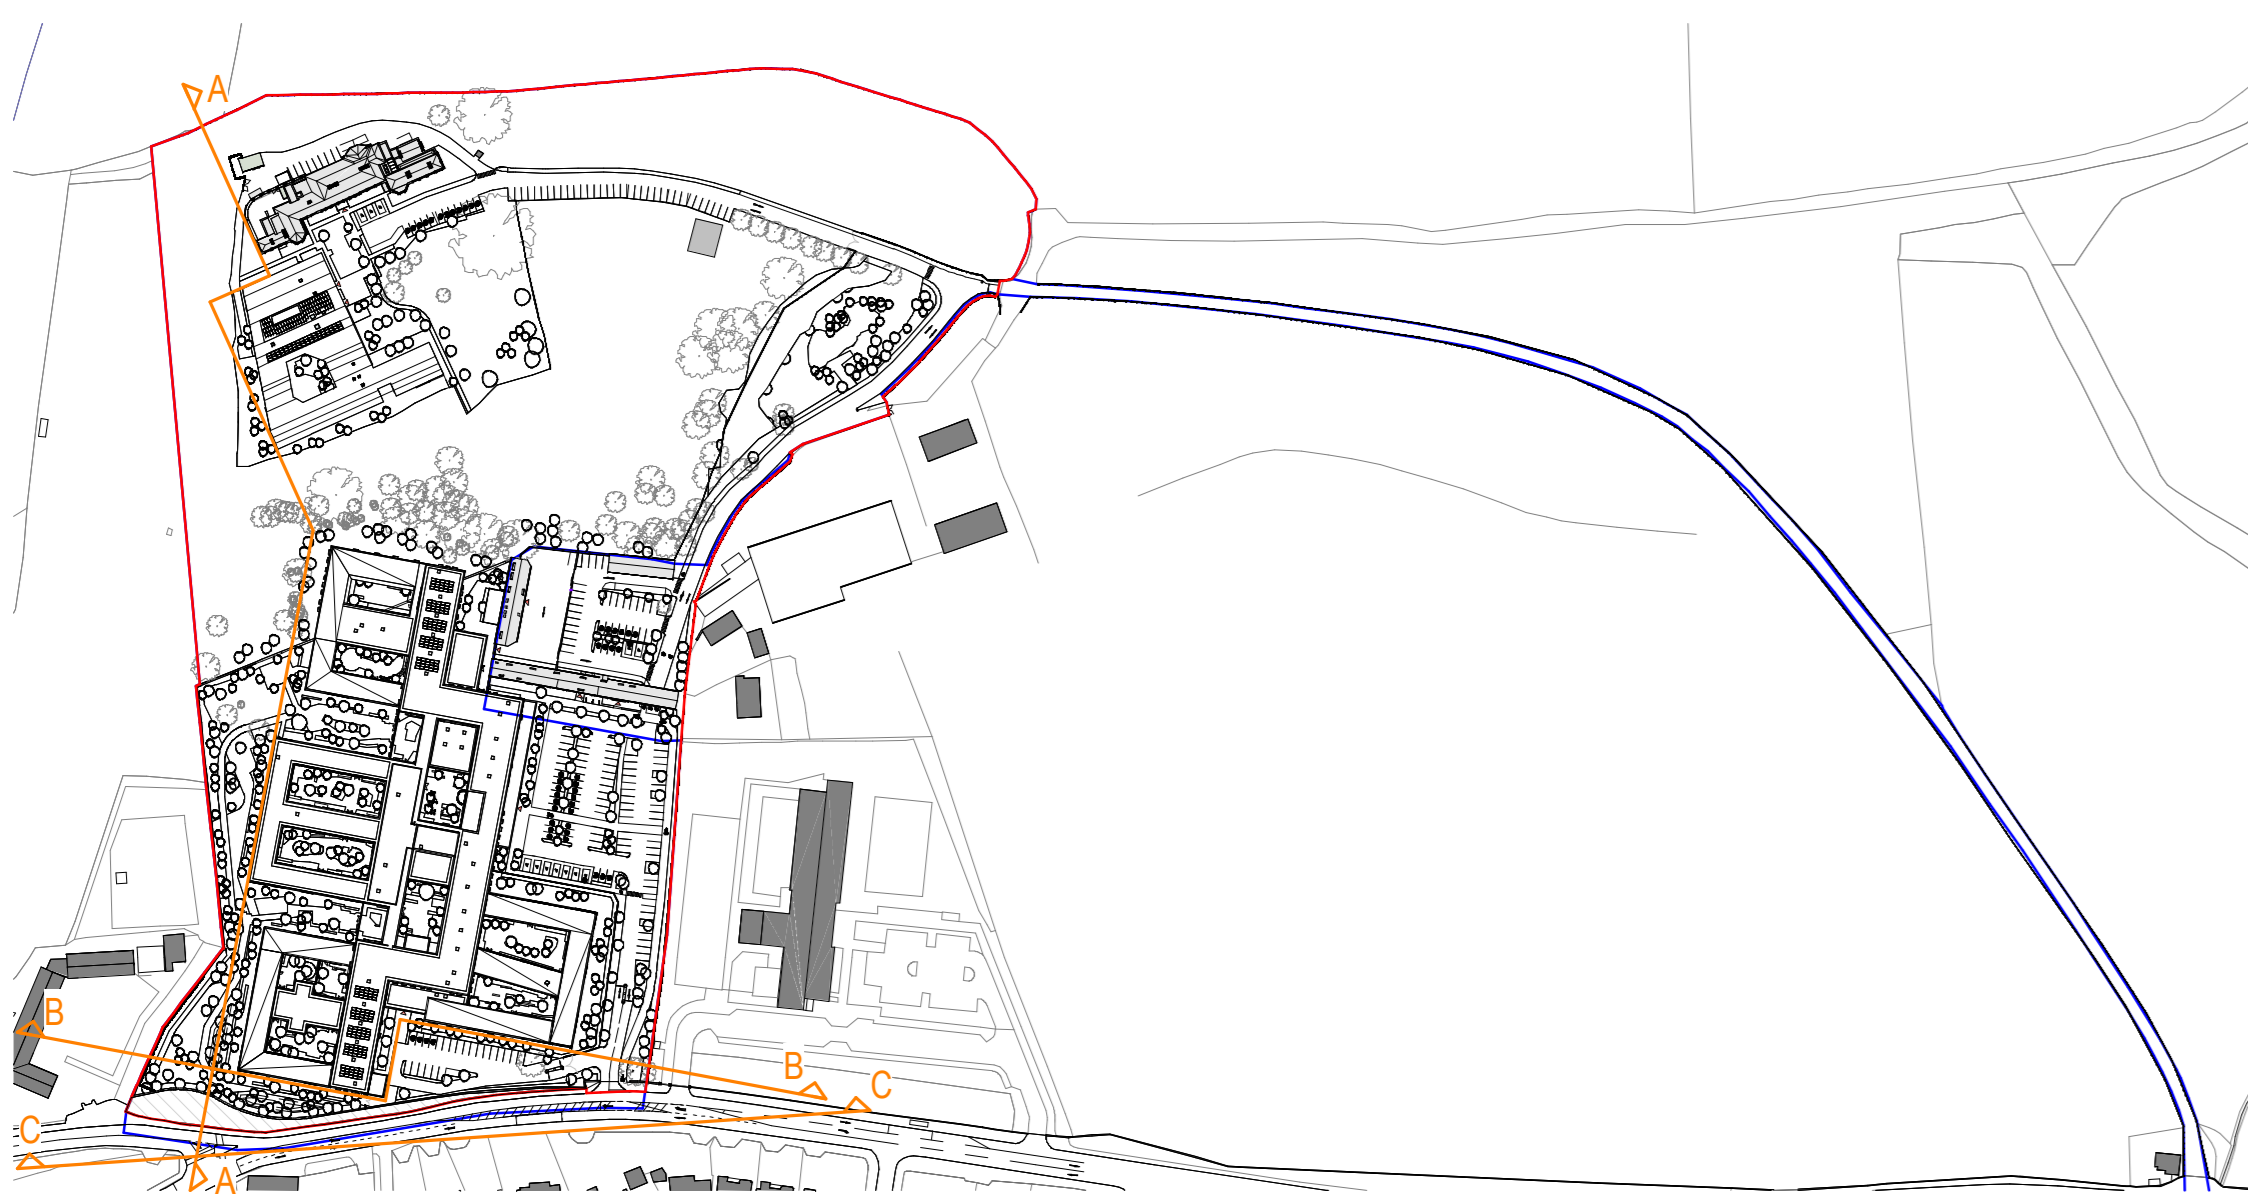

**COPYRIGHT:**  
The design and details shown on this drawing are applicable to The Named Project only and may not be reproduced, modified or relied in whole or part to be used for any other project or purpose without the prior written permission of TOT Architects with whom copyright resides.  
DO NOT SCALE this drawing. Use figured dimensions only. The Contractor is responsible for checking all levels and dimensions on site prior to commencement of works. Any discrepancies are to be referred to the ARCHITECT.  
Drawings to be read in conjunction with all other Consultants Drawings & Specifications were reviewed. Proprietary items shall be fixed in strict accordance with the Manufacturer's Instructions. Sizes of proprietary items shall be checked with Manufacturer.

REVISIONS	
NO	DESCRIPTION

**TOT ARCHITECTS**

REGISTERED OFFICE:  
49 Upper Mount Street  
Dublin 2, D02 F8B5, Ireland

T: +353 1 755 7000  
W: www.totarch.ie  
E: info@totarch.ie

CLIENT:	SPUH	DRAWN:	JF	CHECKED:	LC	APPROVED:	DS	DATE:	17/04/2026
PROJECT:	St Edmundsbury Hospital Lucan	JOB NUMBER:	20-77	SHEET SIZE:	A0 L	SCALE:	As indicated	INFORMATION CONTAINER IDENTIFICATION: SPMHS - SE - ZZZ - DR - TOT - AR - 1005	
PROJECT STAGE:	Planning	ACCEPTANCE CODE:	S	PURPOSE CODE:	P3	REVISION:	0	DRAWING TITLE: Existing - Site Contiguous Elevation A-A	