




APPENDIX 4

DETAILED DESIGN DRAWINGS


Project Design Drawing Notes

1. Drawings issued are for planning application purposes only.
2. Drawings not to be used for construction/contract conditions.
3. Copyright, all rights reserved. No part herewith may be copied or reproduced partially or wholly in any form whatsoever without the prior notice of the copyright owner McCarthy Keville O'Sullivan.
4. Do not scale off this drawing. Figured metric dimensions only should be taken off this drawing.
5. All contractors, whether main or sub-contractors, must visit the site and are responsible for taking and checking any and all dimensions and levels that relate to the works.
6. The use of or reliance upon this drawing shall be deemed to be acceptance of these conditions of use unless otherwise agreed in writing, such written agreement to be sought from and issued by the copyright holder to the use or reliance upon this drawing.
7. Layout plans show typical Turbine rotor diameter as per turbine drawing.
8. Final levels may vary depending on local ground conditions.

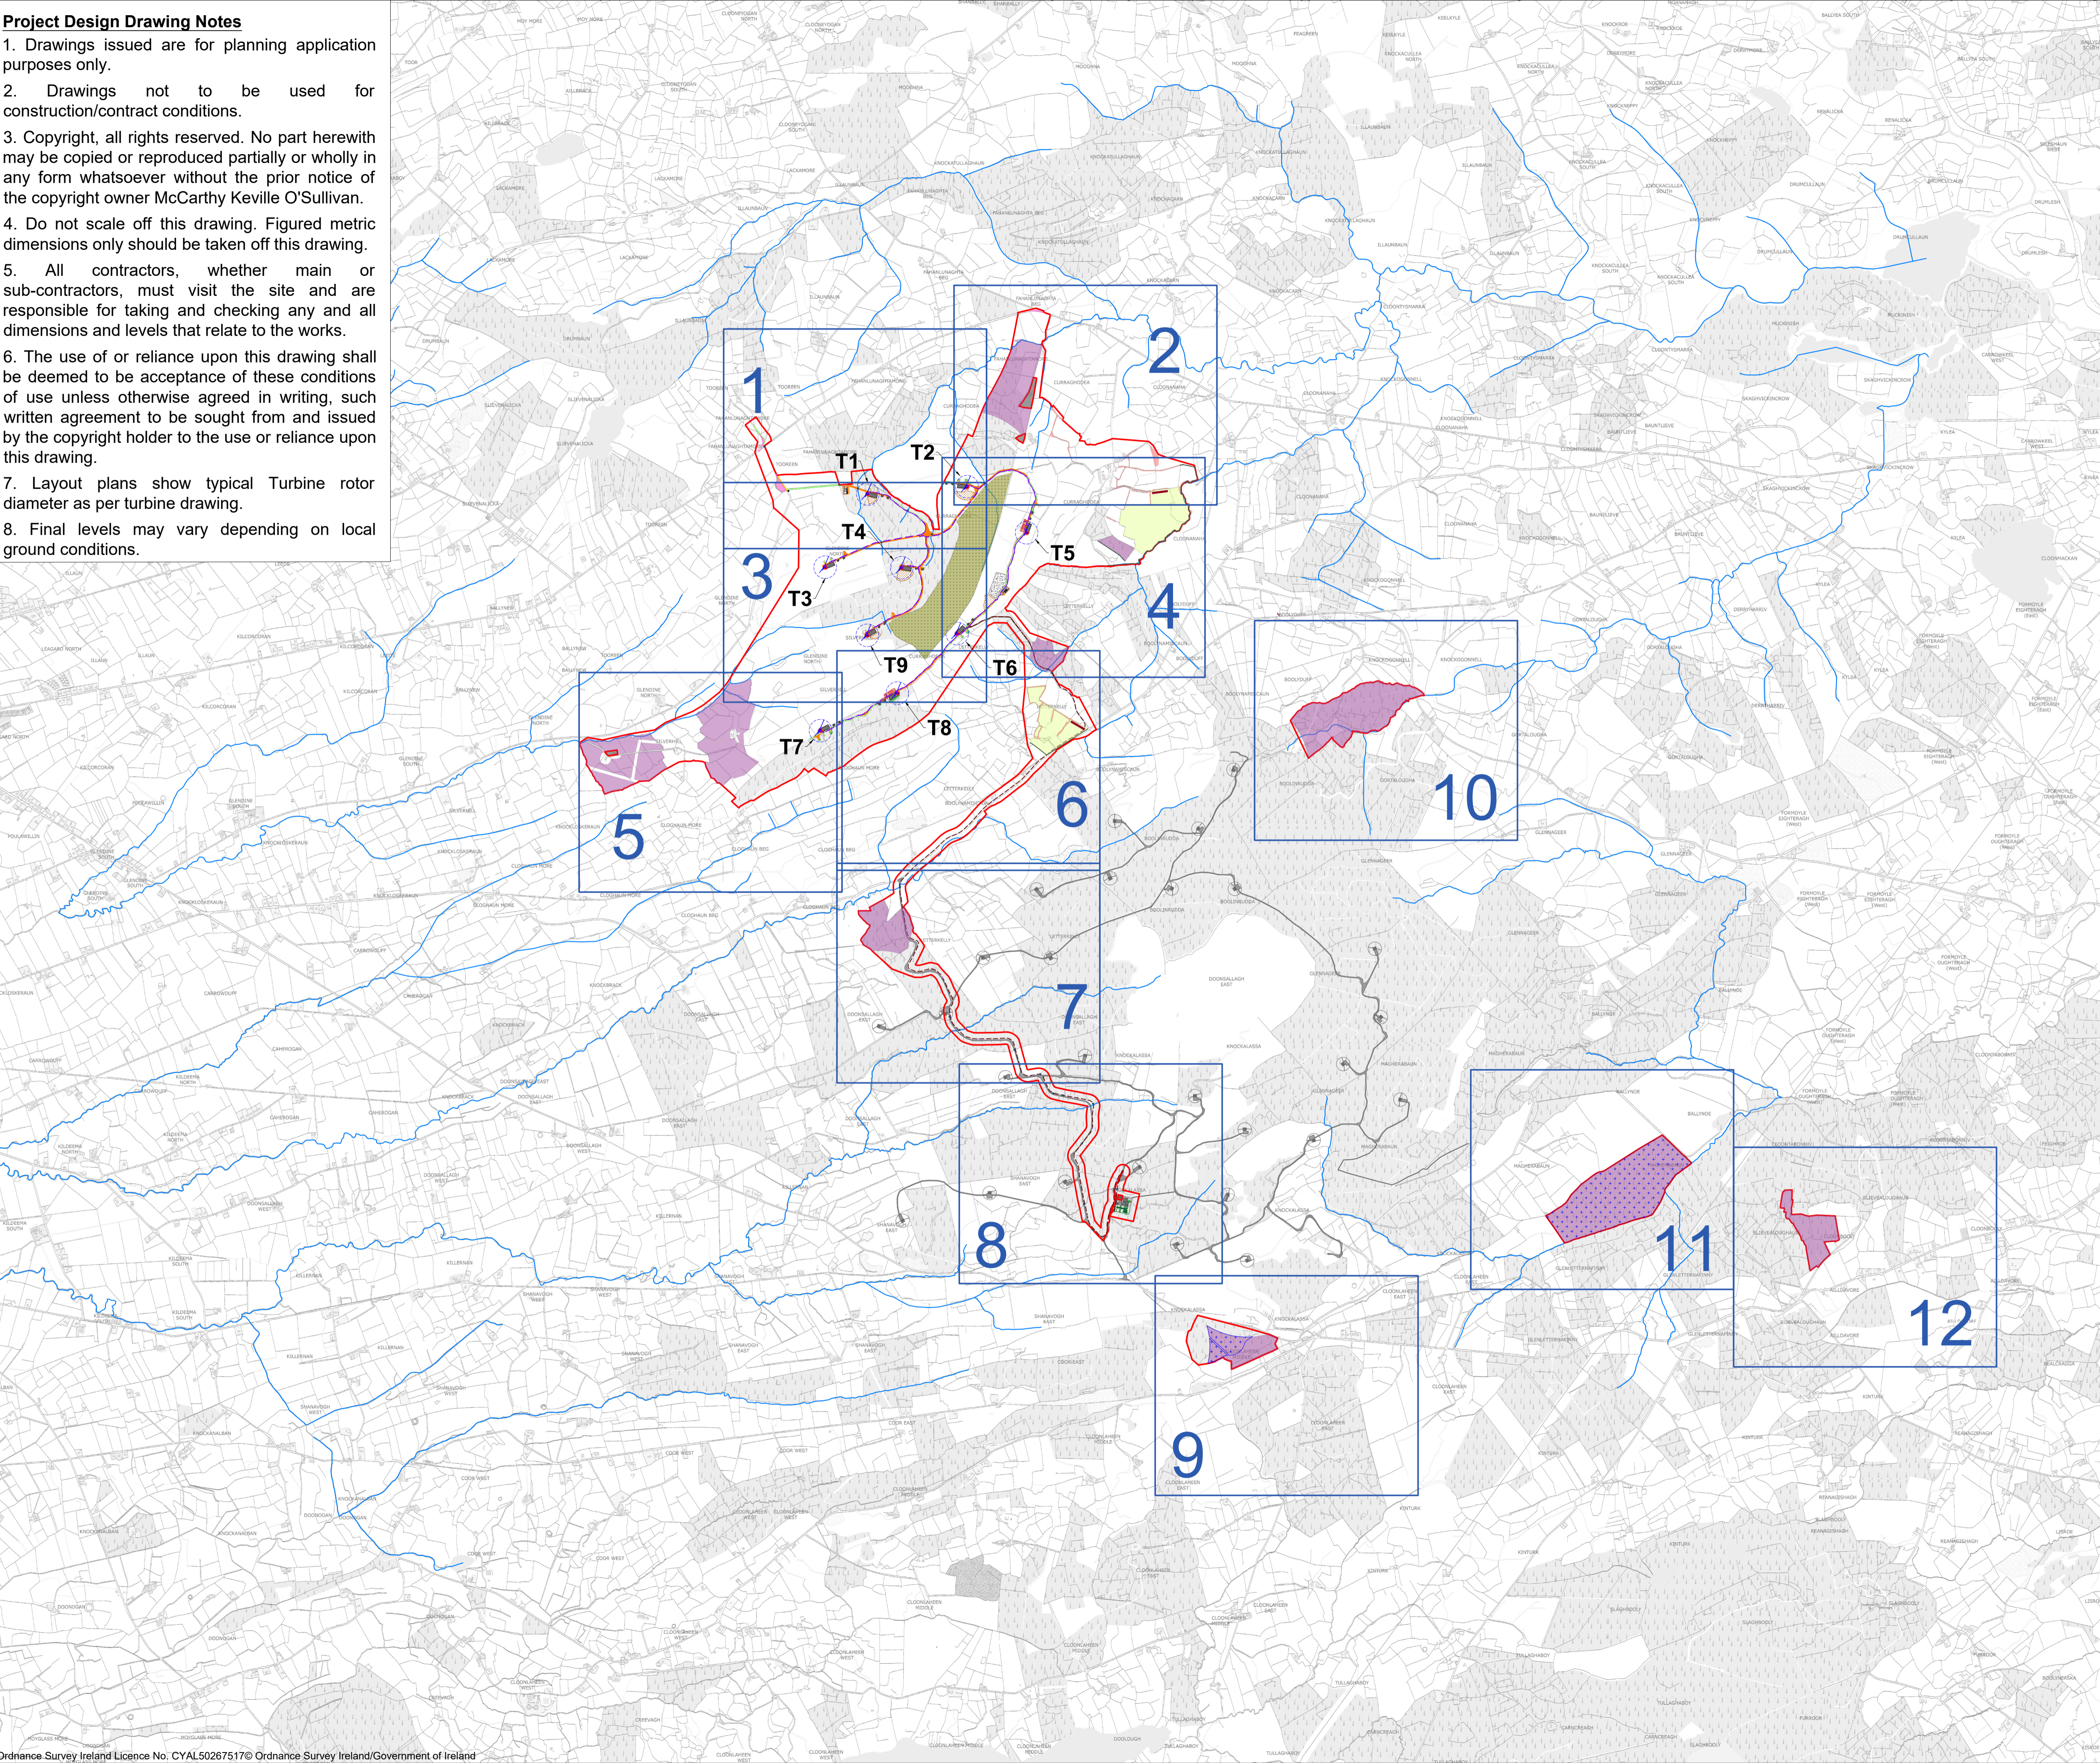

Drawing Legend

- Planning Application Boundary
- Upgrades to Existing Road
- Proposed New Roads
- Public Road To Be Maintained
- Public Road to Be Maintained
- Turbine Delivery Overrun Area
- River/Stream
- Internal Cable Trench
- 33 kV Underground Cable Trench
- Proposed Cable Track
- Blade Setdown Area
- Turbine Hardstand
- Turbine Foundation
- Turbine Sweep Area
- Borrow Pit
- Peat and Spoil Management Areas
- Temporary Construction Compound
- Cut
- Fill
- Site Signage
- Field Gate
- Watercourse Crossing
- Joint Pit
- Joint Bay
- Enhancement - Forestry Felling
- Enhancement - Grazing Regime
- Enhancement - Marsh Fritillary
- Enhancement - Maintain Existing Scrub & Hedgerow
- Enhancement - Forest to Bog
- Enhancement - Wildflower Strips
- Enhancement - Hedgerow
- Substation Extension
- Existing Slievecallan Infrastructure
- Not Included in Planning Application Boundary

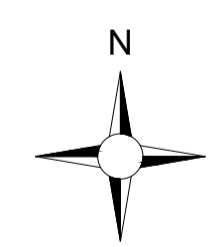

PROJECT TITLE: **Slieveacurry Renewable Energy Development**

DRAWING TITLE: **Site Layout Key Plan (1:2,500)**

PROJECT No.: 240718	DRAWING No.: 240718 - 03B	SCALE: 1:20,000 @ A1
-------------------------------	-------------------------------------	--------------------------------

DRAWN BY: FB	CHECKED BY: RD	DATE: 27.04.2026	REVISION: P02
---------------------	-----------------------	-------------------------	----------------------

OS SHEET No.: 4199 4200 4201 4202 4257 4258 4259 4260 4315 4316 4317 4318 4373 4374 4375 4376


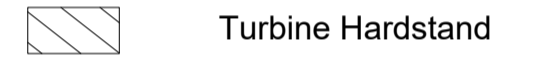
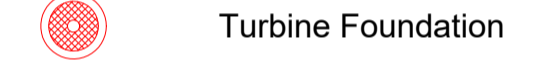
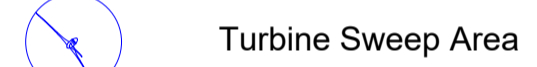

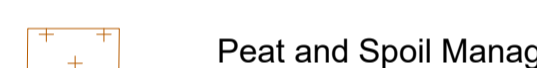





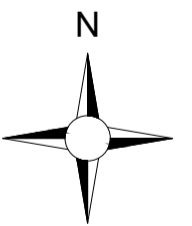
Email: info@www.mkoireland.ie / Website: www.mkoireland.ie

Project Design Drawing Notes

1. Drawings issued are for planning application purposes only.
2. Drawings not to be used for construction/contract conditions.
3. Copyright, all rights reserved. No part herewith may be copied or reproduced partially or wholly in any form whatsoever without the prior notice of the copyright owner McCarthy Keville O'Sullivan.
4. Do not scale off this drawing. Figured metric dimensions only should be taken off this drawing.
5. All contractors, whether main or sub-contractors, must visit the site and are responsible for taking and checking any and all dimensions and levels that relate to the works.
6. The use of or reliance upon this drawing shall be deemed to be acceptance of these conditions of use unless otherwise agreed in writing, such written agreement to be sought from and issued by the copyright holder to the use or reliance upon this drawing.
7. Layout plans show typical Turbine rotor diameter as per turbine drawing.
8. Final levels may vary depending on local ground conditions.

Drawing Legend

- Planning Application Boundary
- Upgrades to Existing Road
- Proposed New Roads
- Public Road To Be Maintained
- Public Road to Be Maintained
- Turbine Delivery Overrun Area
- River/Stream
- - - Internal Cable Trench
-  Blade Setdown Area
-  Turbine Hardstand
-  Turbine Foundation
-  Turbine Sweep Area
-  Temporary Construction Compound
-  Peat and Spoil Management Areas
-  Site Signage
-  Field Gate
-  Watercourse Crossing
- Enhancement - Forestry Felling
- Enhancement - Marsh Fritillary
- Cut
- Fill



PROJECT TITLE: **Slieveacurry Renewable Energy Development**

DRAWING TITLE: **Site Layout Plan Sheet 1 of 12**


PROJECT No.: 240718	DRAWING No.: 240718 - 03.06	SCALE: 1:2,500 @ A1
-------------------------------	---------------------------------------	-------------------------------

DRAWN BY: FB	CHECKED BY: RD	DATE: 27.04.2026	REVISION: P02
---------------------	-----------------------	-------------------------	----------------------

OS SHEET No.: 4199 4200 4201 4202 4257 4258 4259 4260 4315 4316 4317 4318 4373 4374 4375 4376


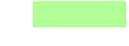




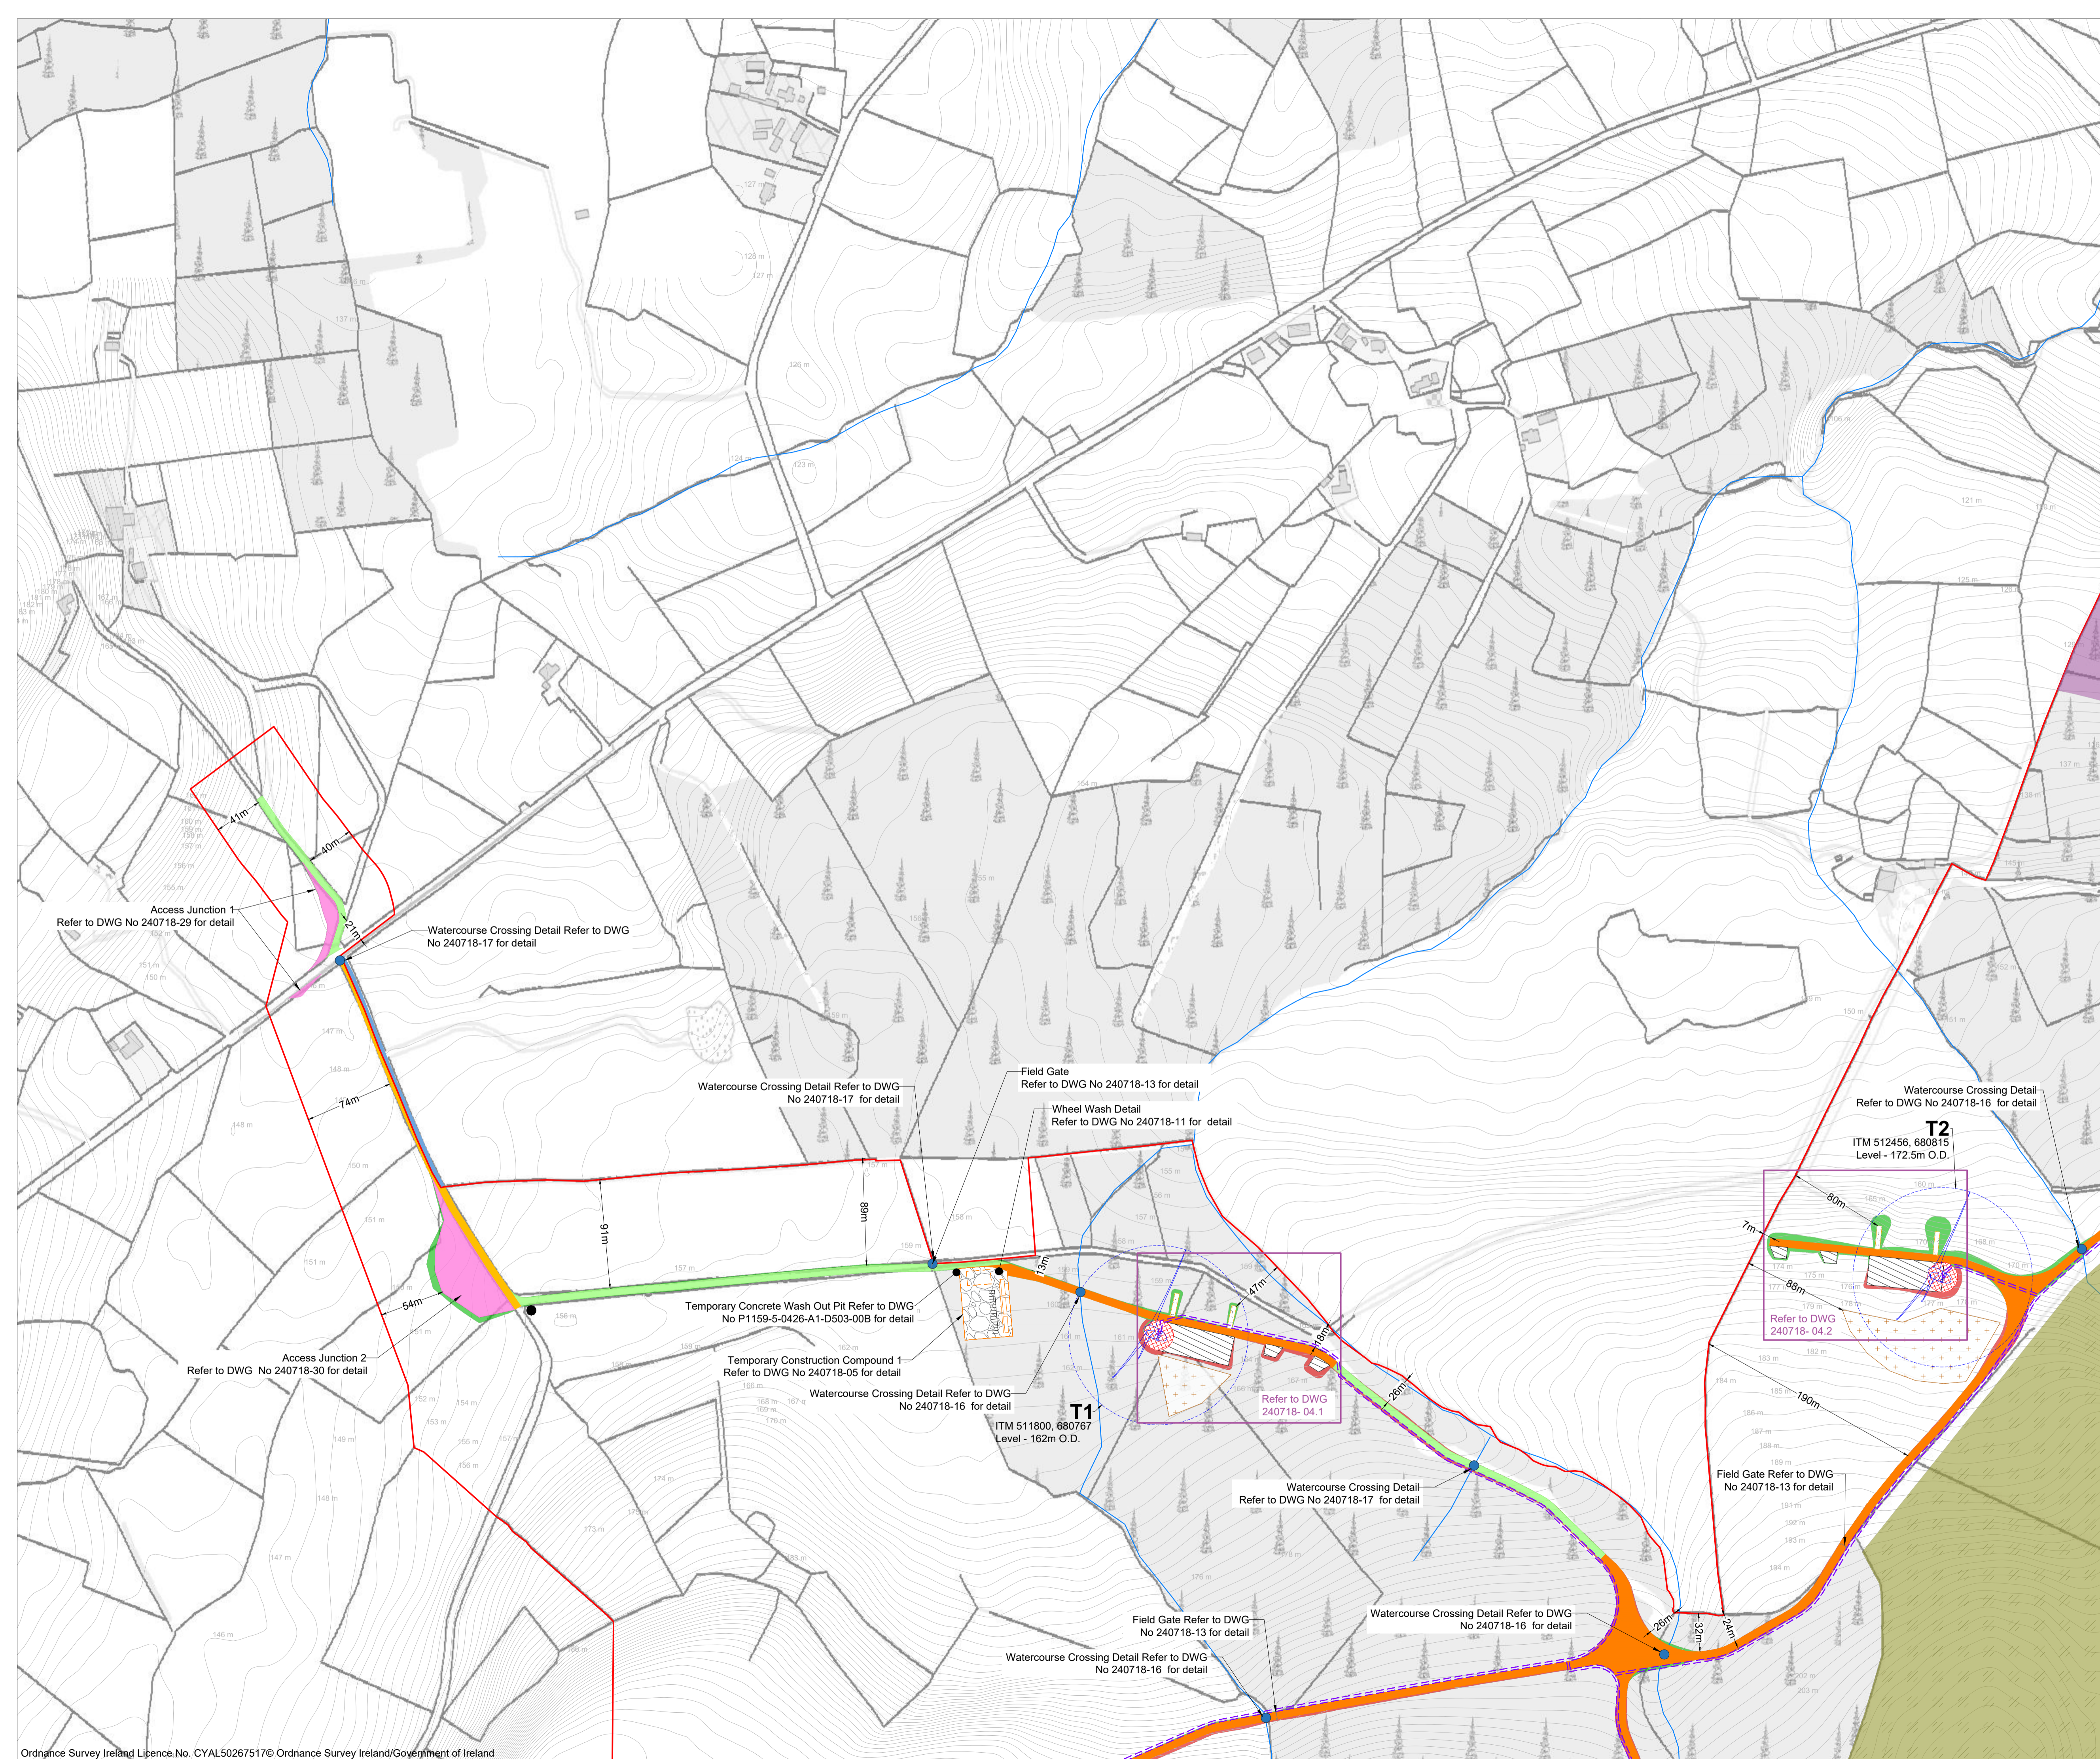

















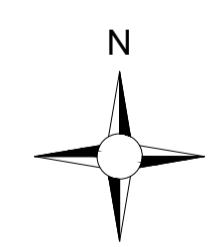
Email: info@www.mkoireland.ie / Website: www.mkoireland.ie

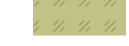

- Project Design Drawing Notes**
1. Drawings issued are for planning application purposes only.
 2. Drawings not to be used for construction/contract conditions.
 3. Copyright, all rights reserved. No part herewith may be copied or reproduced partially or wholly in any form whatsoever without the prior notice of the copyright owner McCarthy Keville O'Sullivan.
 4. Do not scale off this drawing. Figured metric dimensions only should be taken off this drawing.
 5. All contractors, whether main or sub-contractors, must visit the site and are responsible for taking and checking any and all dimensions and levels that relate to the works.
 6. The use of or reliance upon this drawing shall be deemed to be acceptance of these conditions of use unless otherwise agreed in writing, such written agreement to be sought from and issued by the copyright holder to the use or reliance upon this drawing.
 7. Layout plans show typical Turbine rotor diameter as per turbine drawing.
 8. Final levels may vary depending on local ground conditions.

Drawing Legend

-  Planning Application Boundary
-  Upgrades to Existing Road
-  Proposed New Roads
-  Turbine Delivery Overrun Area
-  River/Stream
-  Blade Setdown Area
-  Turbine Hardstand
-  Turbine Foundation
-  Turbine Sweep Area
-  Peat and Spoil Management Areas
-  Internal Cable Trench
-  Watercourse Crossing
-  Enhancement - Forestry Felling
-  Enhancement - Grazing Regime
-  Enhancement - Marsh Frutillary
-  Enhancement - Maintain Existing Scrub & Hedgerow
-  Enhancement - Forest to Bog
-  Enhancement - Wildflower Strips
-  Enhancement - Hedgerow
-  Cut
-  Fill
-  Not Included in Planning Application Boundary



PROJECT TITLE: **Slieveacurry Renewable Energy Development**

DRAWING TITLE: **Site Layout Plan Sheet 2 of 12**


PROJECT No.: 240718	DRAWING No.: 240718 - 03.07	SCALE: 1:2,500 @ A1
-------------------------------	---------------------------------------	-------------------------------

DRAWN BY: FB	CHECKED BY: RD	DATE: 27.04.2026	REVISION: P02
------------------------	--------------------------	----------------------------	-------------------------


OS SHEET No.: 4199 4200 4201 4202 4257 4258 4259 4260 4315 4316 4317 4318 4373 4374 4375 4376



Email: info@www.mkoireland.ie / Website: www.mkoireland.ie

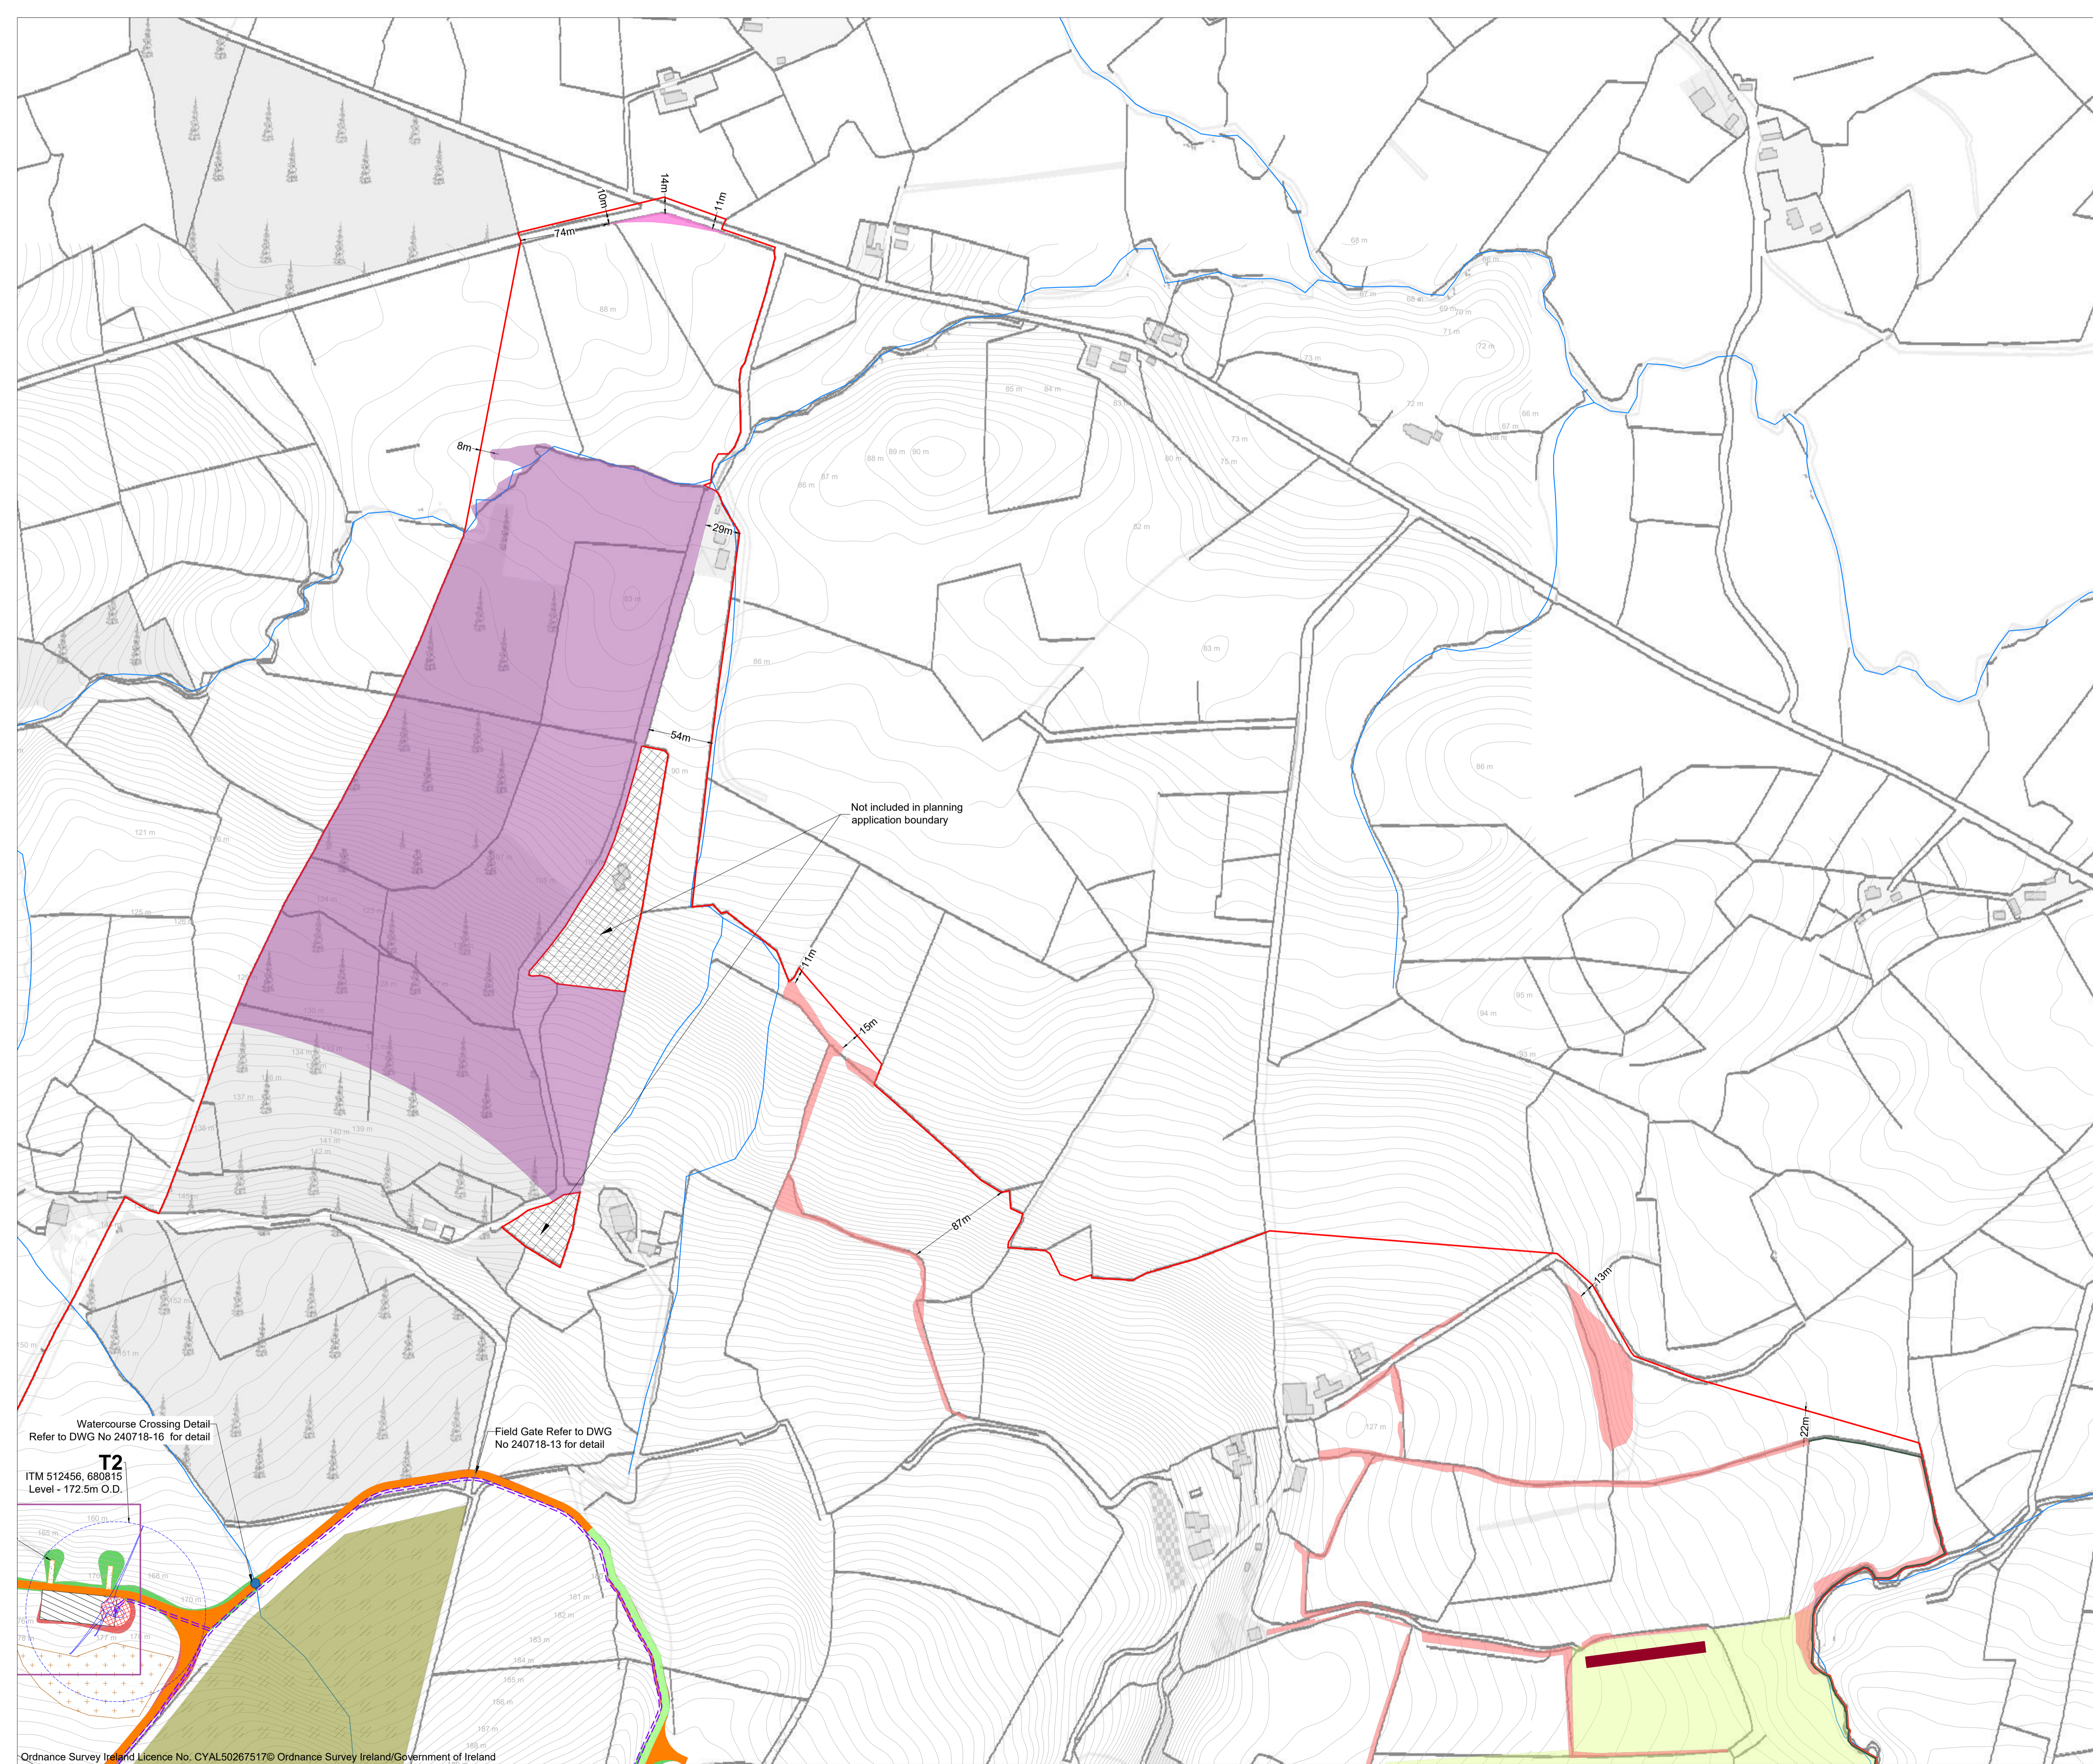

Watercourse Crossing Detail
Refer to DWG No 240718-16 for detail

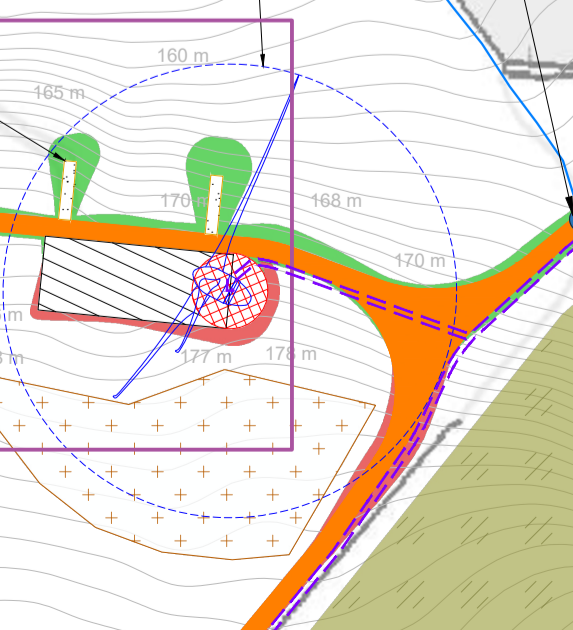
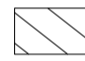







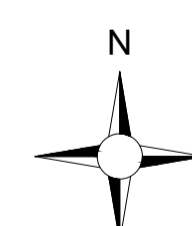
Field Gate Refer to DWG
No 240718-13 for detail

Project Design Drawing Notes

1. Drawings issued are for planning application purposes only.
2. Drawings not to be used for construction/contract conditions.
3. Copyright, all rights reserved. No part herewith may be copied or reproduced partially or wholly in any form whatsoever without the prior notice of the copyright owner McCarthy Keville O'Sullivan.
4. Do not scale off this drawing. Figured metric dimensions only should be taken off this drawing.
5. All contractors, whether main or sub-contractors, must visit the site and are responsible for taking and checking any and all dimensions and levels that relate to the works.
6. The use of or reliance upon this drawing shall be deemed to be acceptance of these conditions of use unless otherwise agreed in writing, such written agreement to be sought from and issued by the copyright holder to the use or reliance upon this drawing.
7. Layout plans show typical Turbine rotor diameter as per turbine drawing.
8. Final levels may vary depending on local ground conditions.

Drawing Legend

- Planning Application Boundary
- Upgrades to Existing Road
- Proposed New Roads
- Turbine Delivery Overrun Area
- Public Road to Be Maintained
- River/Stream
-  Blade Setdown Area
-  Turbine Hardstand
-  Turbine Foundation
-  Turbine Sweep Area
-  Peat and Spoil Management Areas
-  Temporary Construction Compound
- - - Internal Cable Trench
-  Watercourse Crossing
- Enhancement - Forestry Felling
- Enhancement - Marsh Fittillary
- Cut
- Fill



PROJECT TITLE: **Slieveacurry Renewable Energy Development**

DRAWING TITLE: **Site Layout Plan
Sheet 3 of 12**


PROJECT No.: 240718	DRAWING No.: 240718 - 03.08	SCALE: 1:2,500 @ A1
-------------------------------	---------------------------------------	-------------------------------

DRAWN BY: FB	CHECKED BY: RD	DATE: 27.04.2026	REVISION: P02
------------------------	--------------------------	----------------------------	-------------------------

OS SHEET No.: 4199 4200 4201 4202 4257 4258 4259 4260
4315 4316 4317 4318 4373 4374 4375 4376





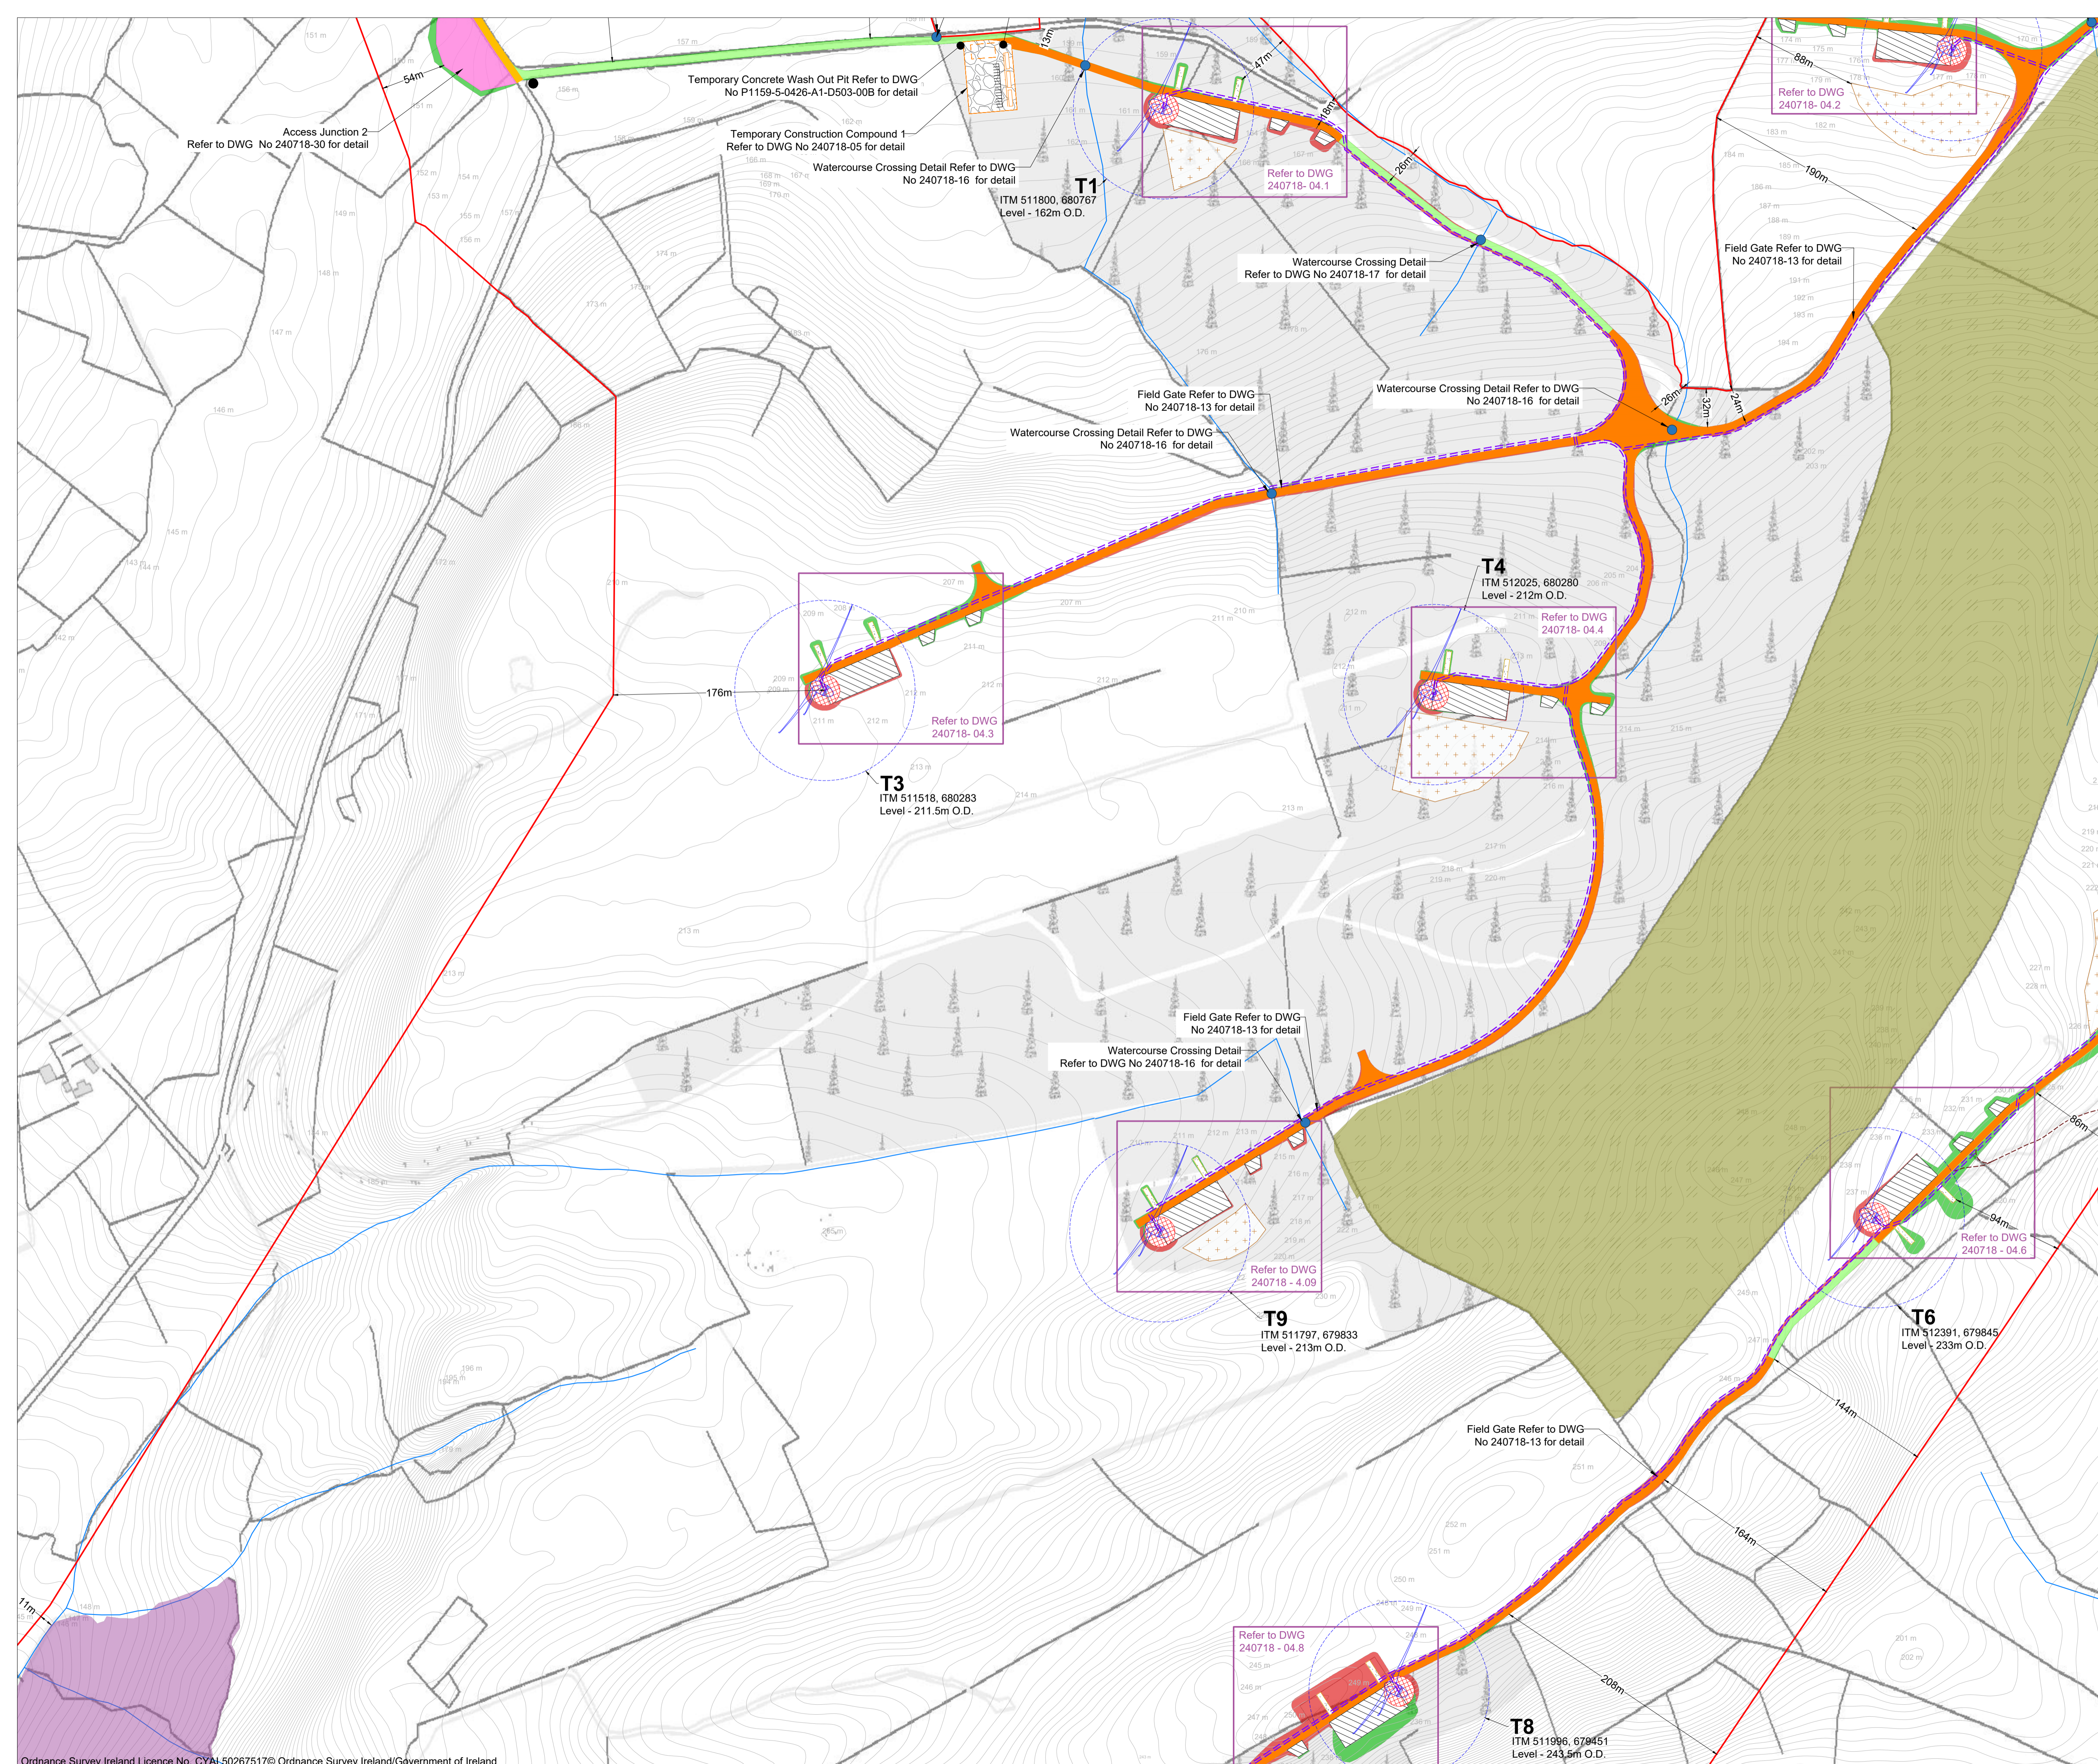





















Email: info@www.mkoireland.ie / Website: www.mkoireland.ie




Project Design Drawing Notes

1. Drawings issued are for planning application purposes only.
2. Drawings not to be used for construction/contract conditions.
3. Copyright, all rights reserved. No part herewith may be copied or reproduced partially or wholly in any form whatsoever without the prior notice of the copyright owner McCarthy Keville O'Sullivan.
4. Do not scale off this drawing. Figured metric dimensions only should be taken off this drawing.
5. All contractors, whether main or sub-contractors, must visit the site and are responsible for taking and checking any and all dimensions and levels that relate to the works.
6. The use of or reliance upon this drawing shall be deemed to be acceptance of these conditions of use unless otherwise agreed in writing, such written agreement to be sought from and issued by the copyright holder to the use or reliance upon this drawing.
7. Layout plans show typical Turbine rotor diameter as per turbine drawing.
8. Final levels may vary depending on local ground conditions.

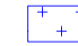Drawing Legend

-  Planning Application Boundary
-  Upgrades to Existing Road
-  Proposed New Roads
-  River/Stream
-  33 kV Underground Cable Trench
-  Proposed Cable Track
-  Joint Pit
-  Blade Setdown Area
-  Turbine Hardstand
-  Turbine Foundation
-  Turbine Sweep Area
-  Borrow Pit
-  Peat and Spoil Management Areas
-  Temporary Construction Compound
-  Internal Cable Trench
-  Watercourse Crossing
-  Enhancement - Forestry Felling
-  Enhancement - Grazing Regime
-  Enhancement - Marsh Fritillary
-  Enhancement - Maintain Existing Scrub & Hedgerow
-  Enhancement - Wildflower Strips
-  Enhancement - Hedgerow
-  Cut
-  Fill

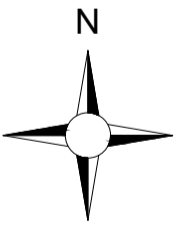

PROJECT TITLE: **Slieveacurry Renewable Energy Development**

DRAWING TITLE: **Site Layout Plan Sheet 4 of 12**


PROJECT No.: 240718	DRAWING No.: 240718 - 03.09	SCALE: 1:2,500 @ A1
-------------------------------	---------------------------------------	-------------------------------

DRAWN BY: FB	CHECKED BY: RD	DATE: 27.04.2026	REVISION: P02
---------------------	-----------------------	-------------------------	----------------------

OS SHEET No.: 4199 4200 4201 4202 4257 4258 4259 4260 4315 4316 4317 4318 4373 4374 4375 4376



Email: info@www.mkoireland.ie / Website: www.mkoireland.ie

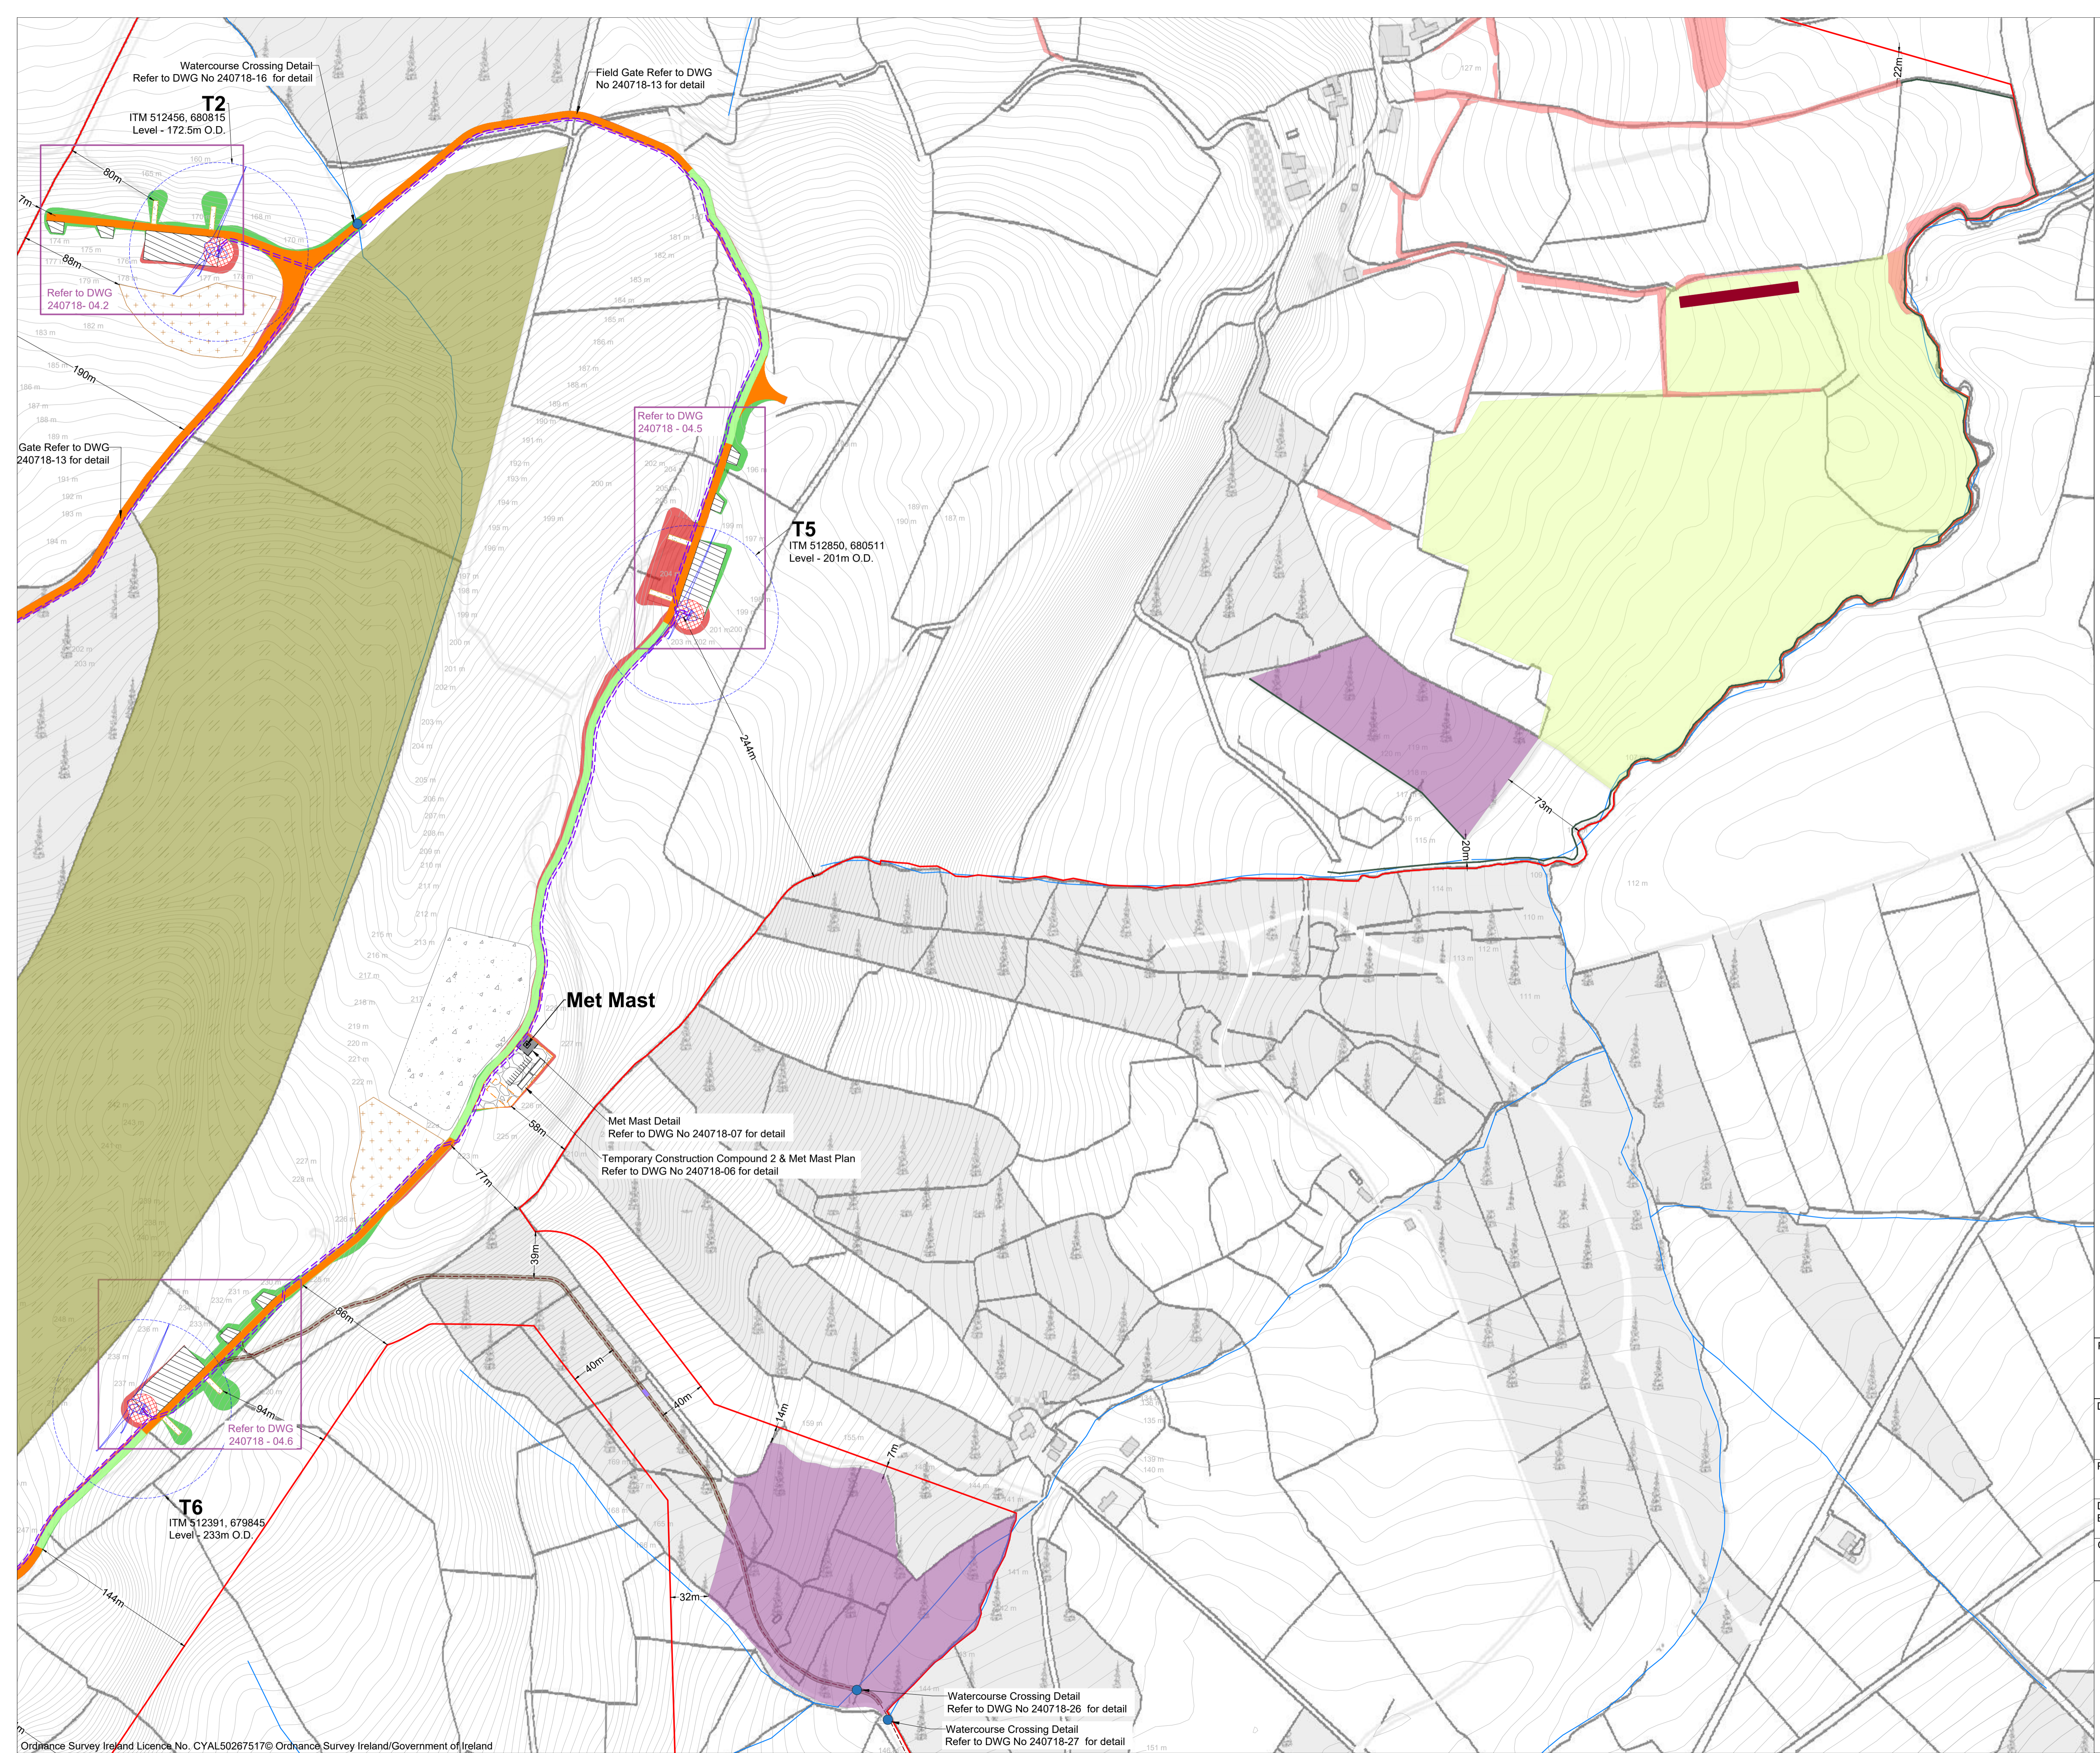


Project Design Drawing Notes

1. Drawings issued are for planning application purposes only.
2. Drawings not to be used for construction/contract conditions.
3. Copyright, all rights reserved. No part herewith may be copied or reproduced partially or wholly in any form whatsoever without the prior notice of the copyright owner McCarthy Keville O'Sullivan.
4. Do not scale off this drawing. Figured metric dimensions only should be taken off this drawing.
5. All contractors, whether main or sub-contractors, must visit the site and are responsible for taking and checking any and all dimensions and levels that relate to the works.
6. The use of or reliance upon this drawing shall be deemed to be acceptance of these conditions of use unless otherwise agreed in writing, such written agreement to be sought from and issued by the copyright holder to the use or reliance upon this drawing.
7. Layout plans show typical Turbine rotor diameter as per turbine drawing.
8. Final levels may vary depending on local ground conditions.

Drawing Legend

- Planning Application Boundary
- Upgrades to Existing Road
- Proposed New Roads
- River/Stream
- Blade Setdown Area
- Turbine Hardstand
- Turbine Foundation
- Turbine Sweep Area
- Internal Cable Trench
- Cut
- Fill
- Enhancement - Forestry Felling
- Not Included in Planning Application Boundary

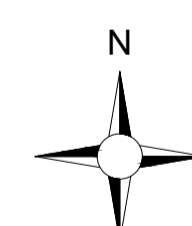

PROJECT TITLE: **Slieveacurry Renewable Energy Development**

DRAWING TITLE: **Site Layout Plan
Sheet 5 of 12**


PROJECT No.: 240718	DRAWING No.: 240718 - 03.10	SCALE: 1:2,500 @ A1
-------------------------------	---------------------------------------	-------------------------------

DRAWN BY: FB	CHECKED BY: RD	DATE: 27.04.2026	REVISION: P02
---------------------	-----------------------	-------------------------	----------------------

OS SHEET No.: 4199 4200 4201 4202 4257 4258 4259 4260
4315 4316 4317 4318 4373 4374 4375 4376





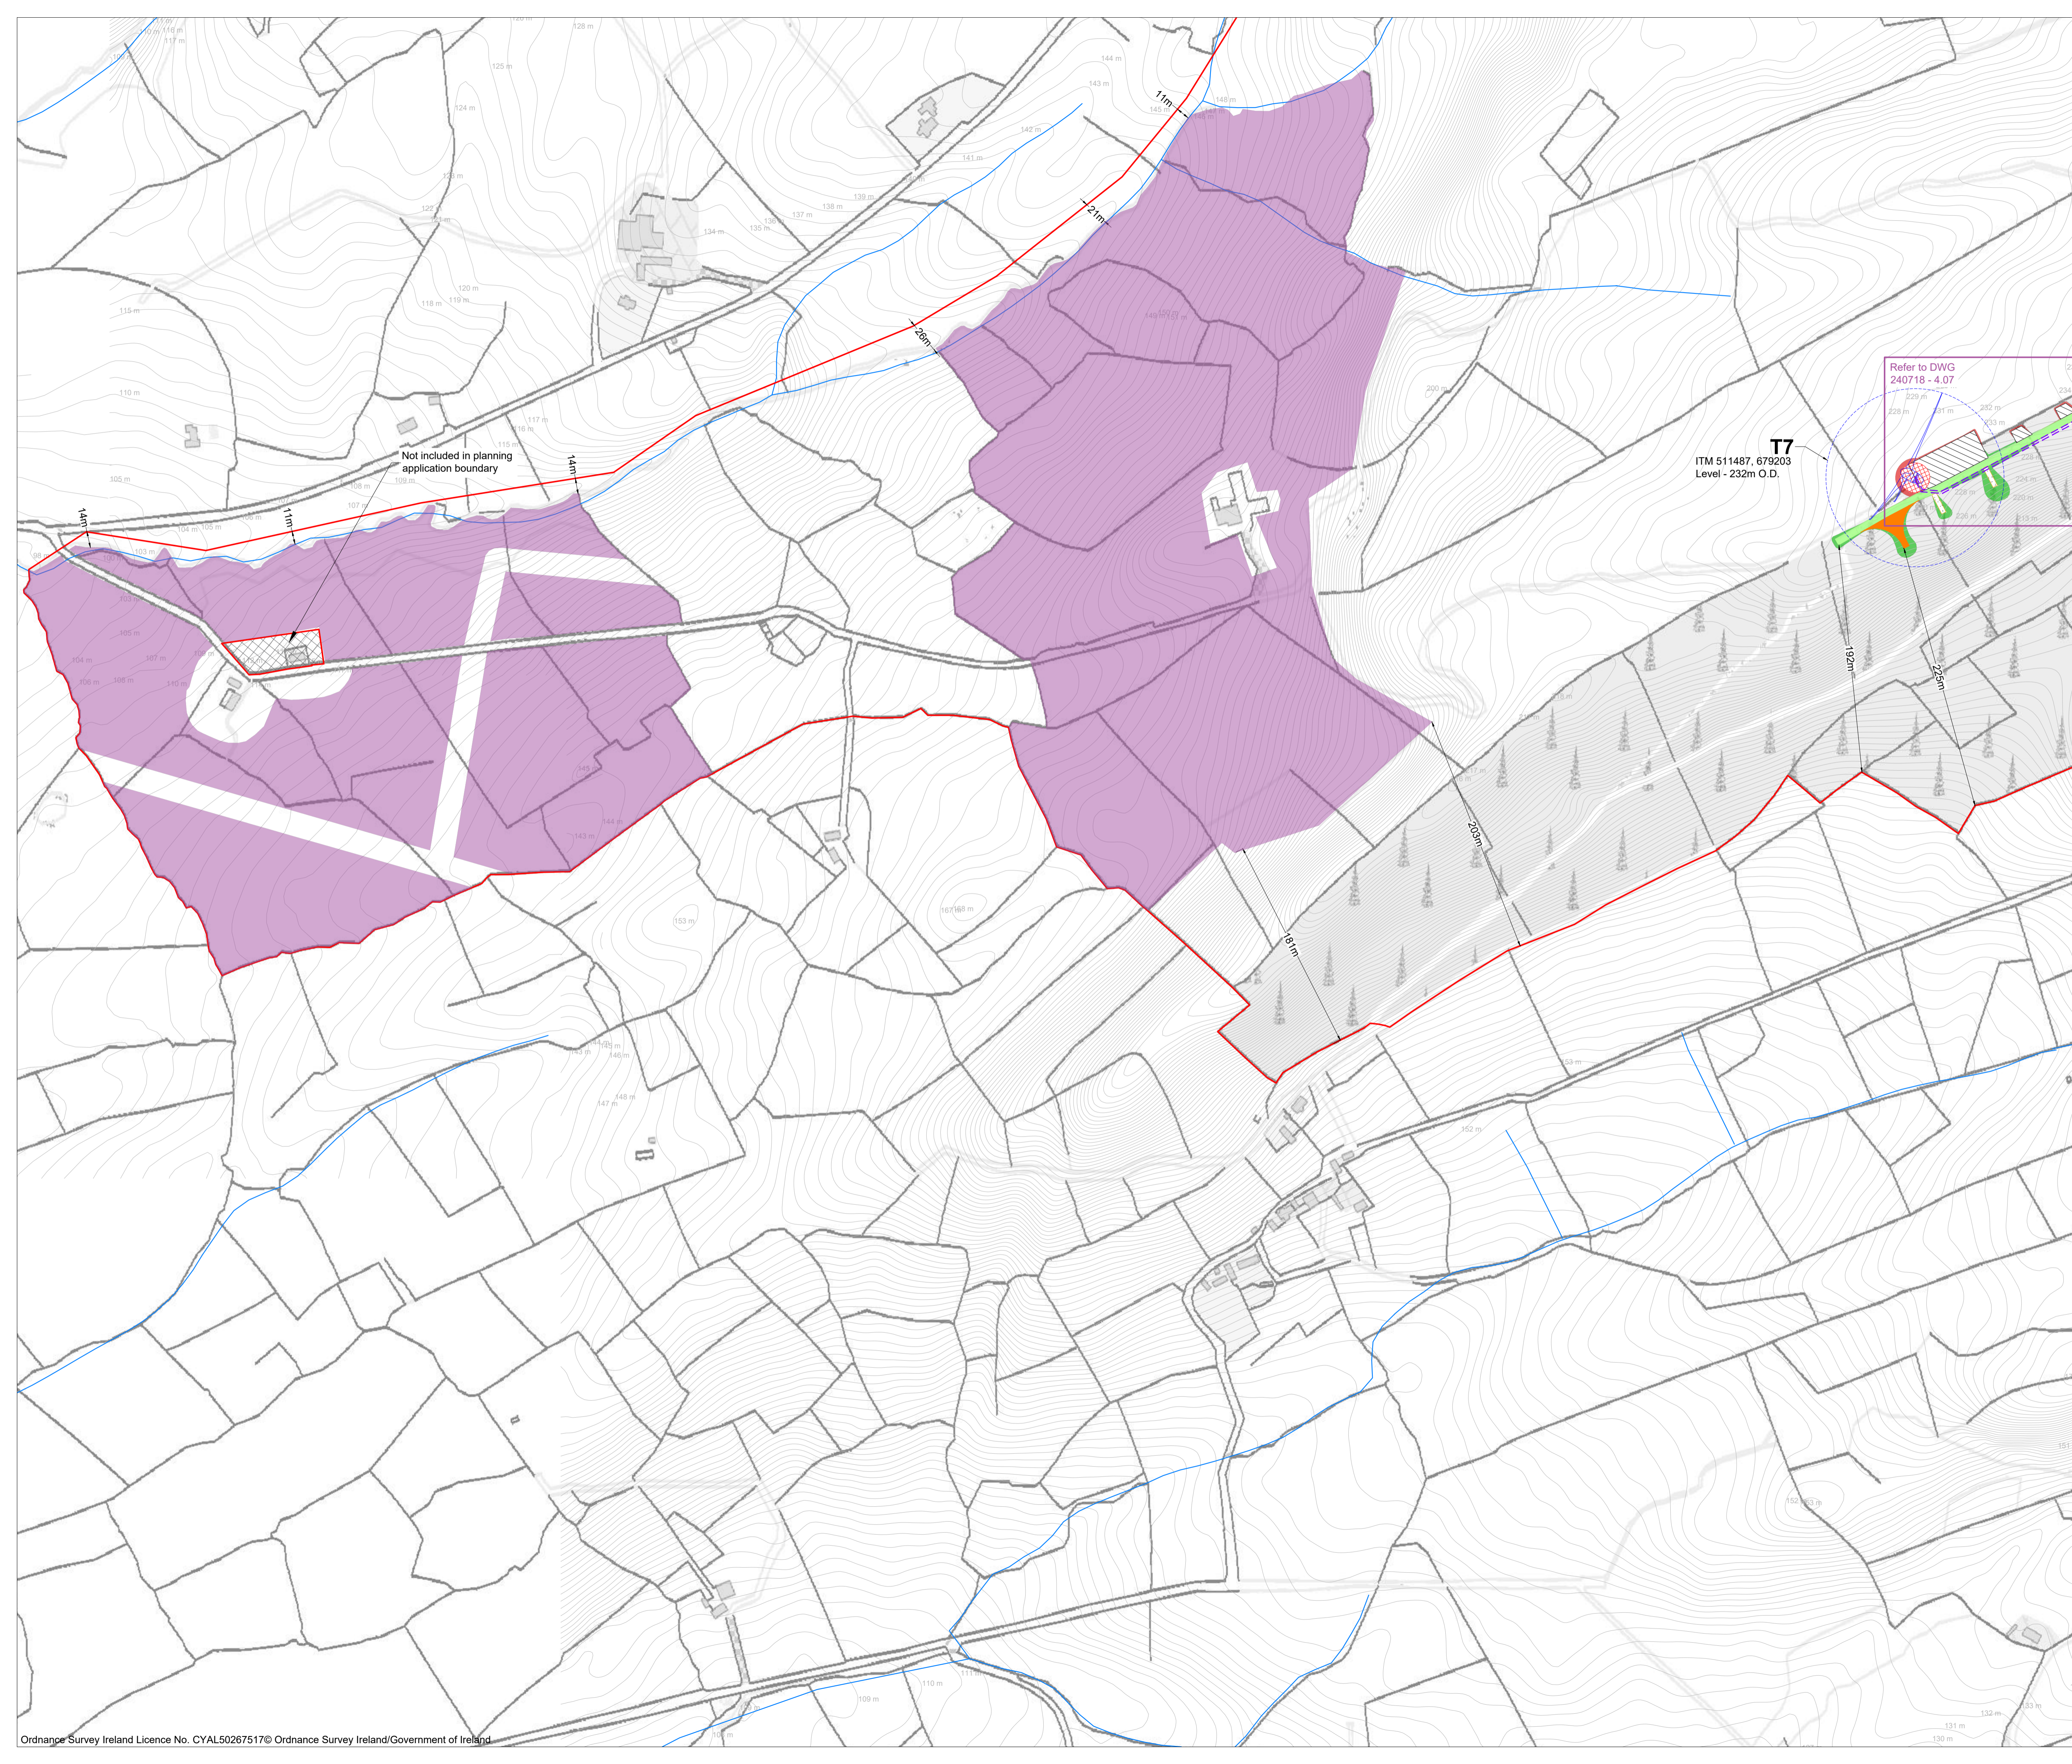




















Email: info@www.mkoireland.ie / Website: www.mkoireland.ie




Project Design Drawing Notes

1. Drawings issued are for planning application purposes only.
2. Drawings not to be used for construction/contract conditions.
3. Copyright, all rights reserved. No part herewith may be copied or reproduced partially or wholly in any form whatsoever without the prior notice of the copyright owner McCarthy Keville O'Sullivan.
4. Do not scale off this drawing. Figured metric dimensions only should be taken off this drawing.
5. All contractors, whether main or sub-contractors, must visit the site and are responsible for taking and checking any and all dimensions and levels that relate to this drawing.
6. The use of or reliance upon this drawing shall be deemed to be acceptance of these conditions of use unless otherwise agreed in writing, such written agreement to be sought from and issued by the copyright holder to the use or reliance upon this drawing.
7. Layout plans show typical Turbine rotor diameter as per turbine drawing.
8. Final levels may vary depending on local ground conditions.

Drawing Legend

-  Planning Application Boundary
-  Upgrades to Existing Road
-  Proposed New Roads
-  River/Stream
-  Blade Setdown Area
-  Turbine Hardstand
-  Turbine Foundation
-  Turbine Sweep Area
-  Internal Cable Trench
-  33 kV Underground Cable Trench
-  Proposed Cable Track
-  Joint Pit
-  Joint Bay
-  Watercourse Crossing
-  Enhancement - Forestry Felling
-  Enhancement - Grazing Regime
-  Enhancement - Marsh Fritillary
-  Enhancement - Maintain Existing Scrub & Hedgerow
-  Enhancement - Wildflower Strips
-  Enhancement - Hedgerow
-  Cut
-  Fill
-  Existing Slievecallan Infrastructure

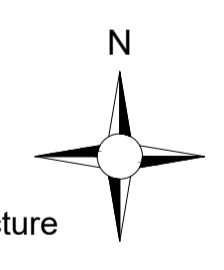

PROJECT TITLE: **Slieveacurry Renewable Energy Development**

DRAWING TITLE: **Site Layout Plan Sheet 6 of 12**


PROJECT No.: 240718	DRAWING No.: 240718 - 03.11	SCALE: 1:2,500 @ A1
-------------------------------	---------------------------------------	-------------------------------

DRAWN BY: FB	CHECKED BY: RD	DATE: 27.04.2026	REVISION: P02
---------------------	-----------------------	-------------------------	----------------------

OS SHEET No.: 4199 4200 4201 4202 4257 4258 4259 4260 4315 4316 4317 4318 4373 4374 4375 4376



Email: info@www.mkoireland.ie / Website: www.mkoireland.ie

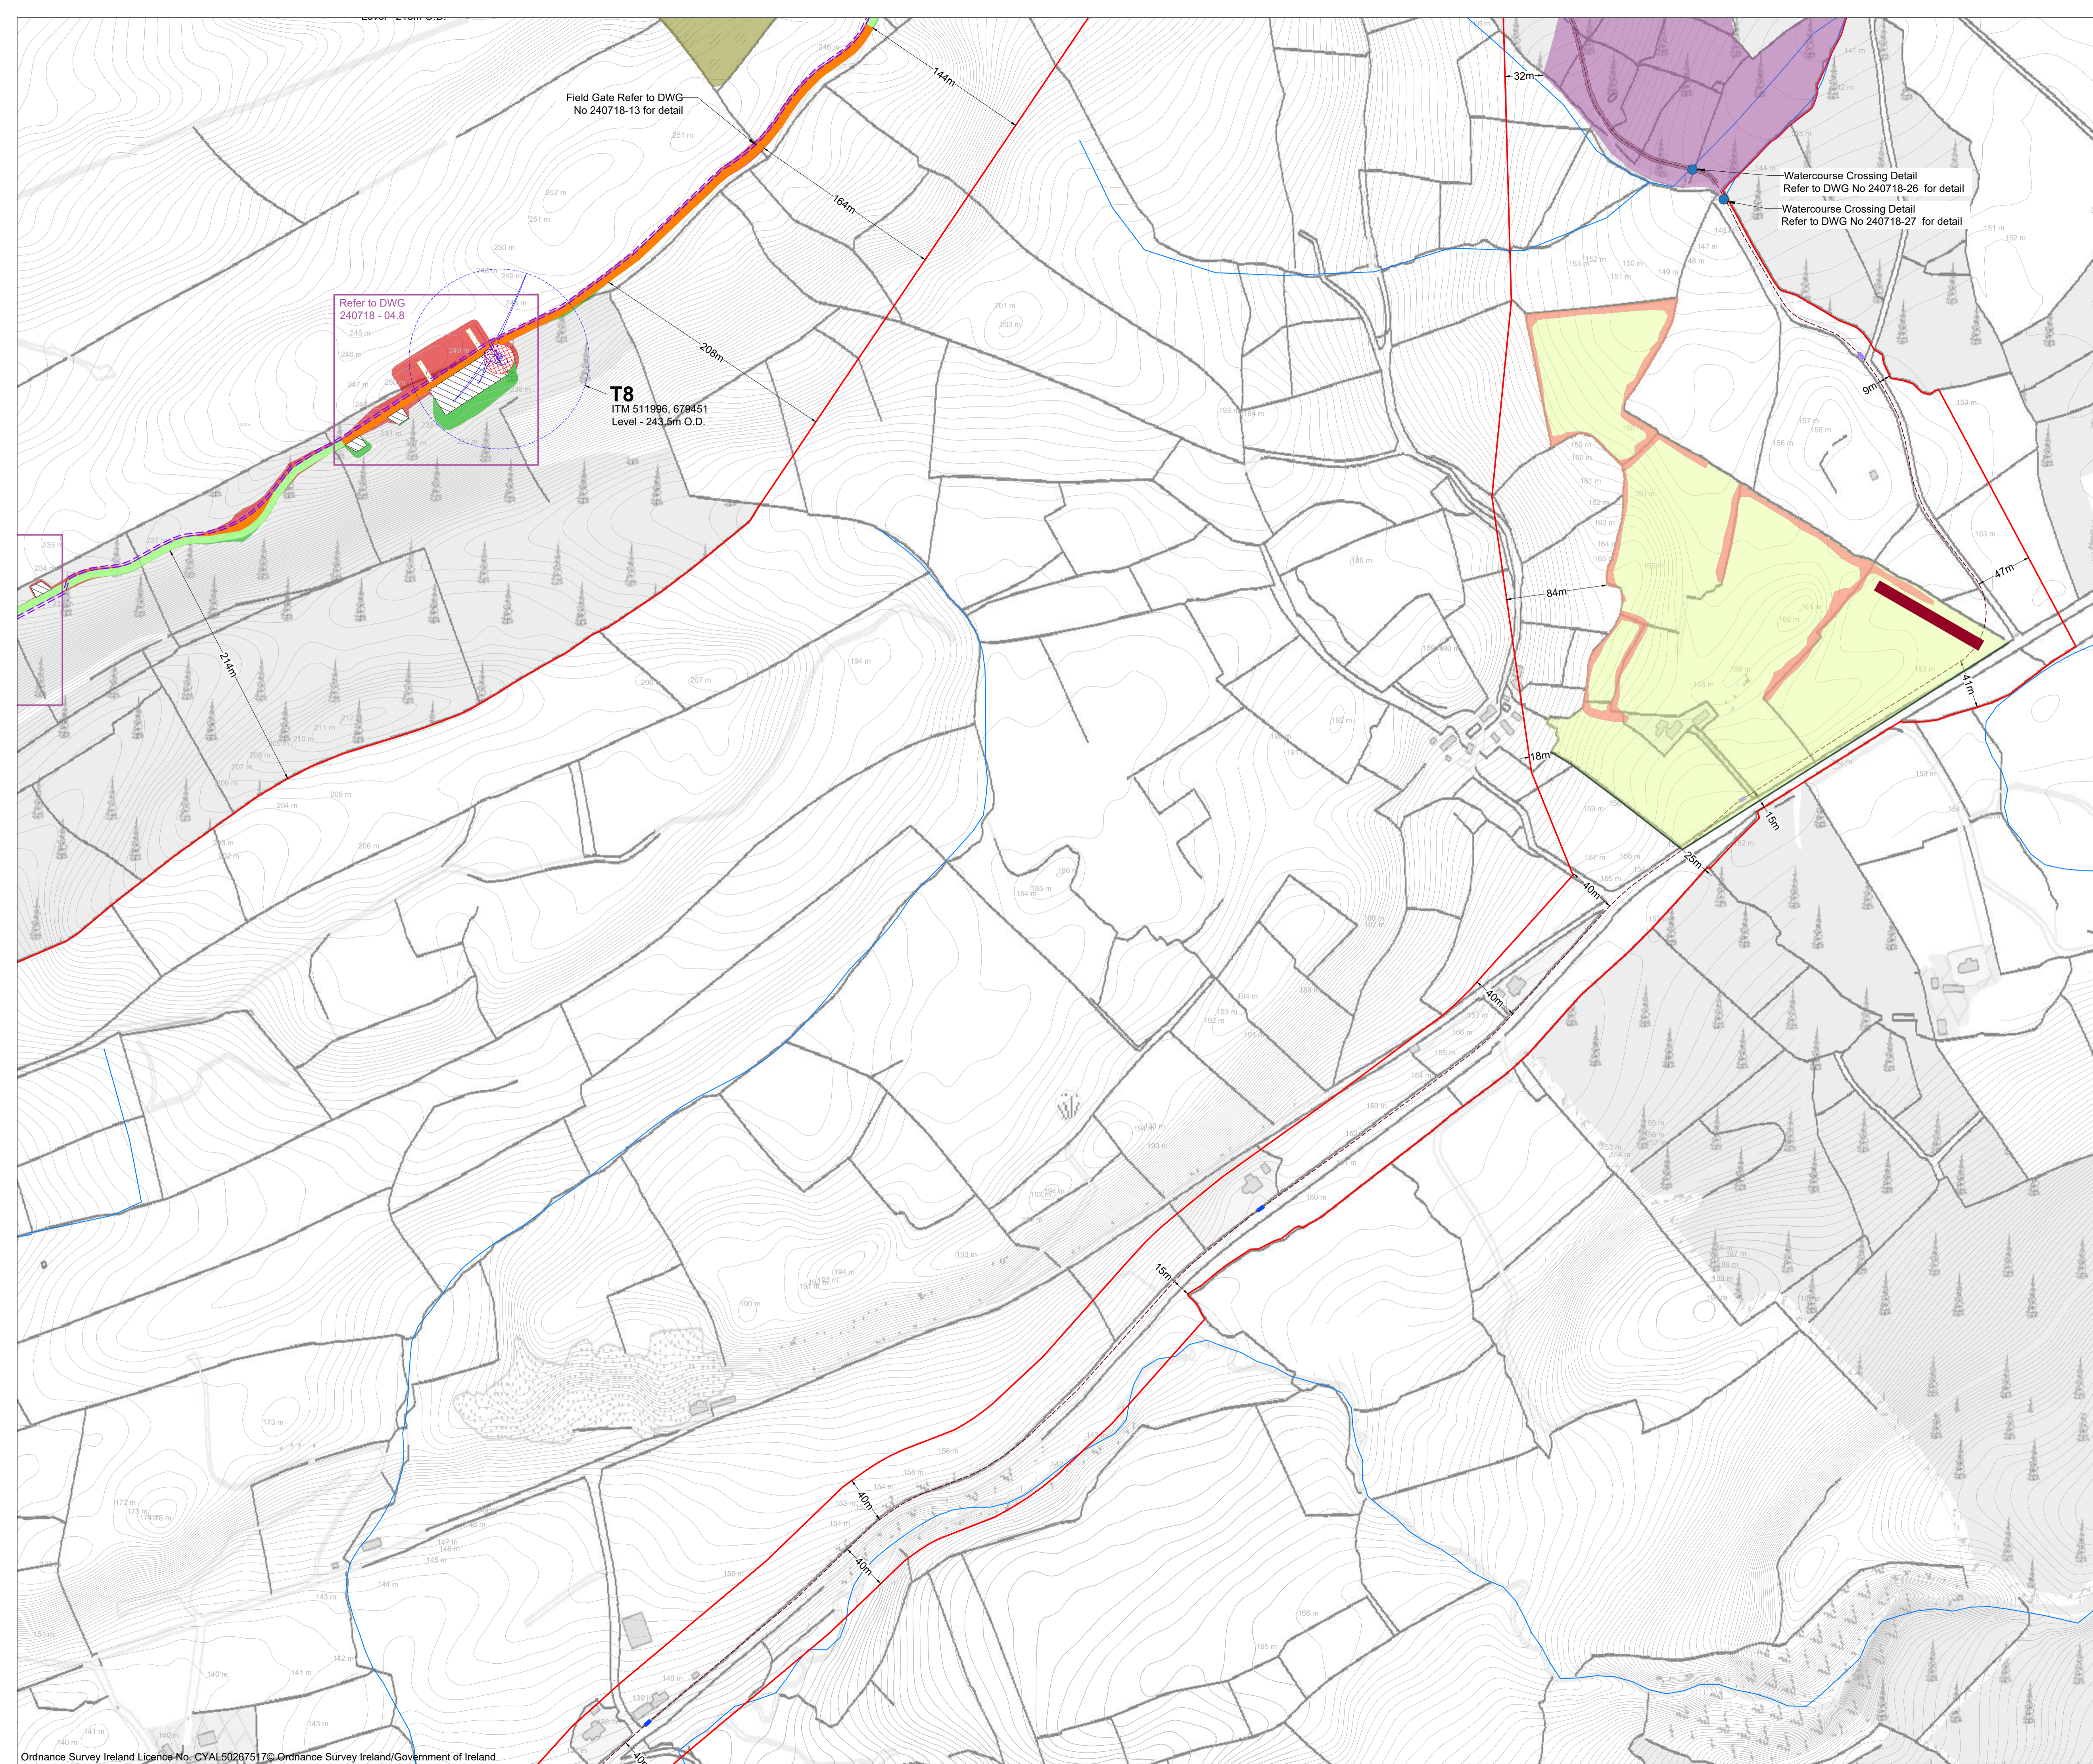


Project Design Drawing Notes

1. Drawings issued are for planning application purposes only.
2. Drawings not to be used for construction/contract conditions.
3. Copyright, all rights reserved. No part herewith may be copied or reproduced partially or wholly in any form whatsoever without the prior notice of the copyright owner McCarthy Keville O'Sullivan.
4. Do not scale off this drawing. Figured metric dimensions only should be taken off this drawing.
5. All contractors, whether main or sub-contractors, must visit the site and are responsible for taking and checking any and all dimensions and levels that relate to the works.
6. The use of or reliance upon this drawing shall be deemed to be acceptance of these conditions of use unless otherwise agreed in writing, such written agreement to be sought from and issued by the copyright holder to the use or reliance upon this drawing.
7. Layout plans show typical Turbine rotor diameter as per turbine drawing.
8. Final levels may vary depending on local ground conditions.

Drawing Legend

- Planning Application Boundary
- River/Stream
- - - 33 kV Underground Cable Trench
- Joint Pit
- Joint Bay
- Enhancement - Forestry Felling
- Watercourse Crossing
- Existing Slievecallan Infrastructure

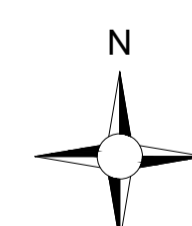

PROJECT TITLE: **Slieveacurry Renewable Energy Development**

DRAWING TITLE: **Site Layout Plan
Sheet 7 of 12**


PROJECT No.: 240718	DRAWING No.: 240718 - 03.12	SCALE: 1:2,500 @ A1
-------------------------------	---------------------------------------	-------------------------------

DRAWN BY: FB	CHECKED BY: RD	DATE: 27.04.2026	REVISION: P02
------------------------	--------------------------	----------------------------	-------------------------

OS SHEET No.: 4199 4200 4201 4202 4257 4258 4259 4260
4315 4316 4317 4318 4373 4374 4375 4376



Email: info@www.mkoireland.ie / Website: www.mkoireland.ie

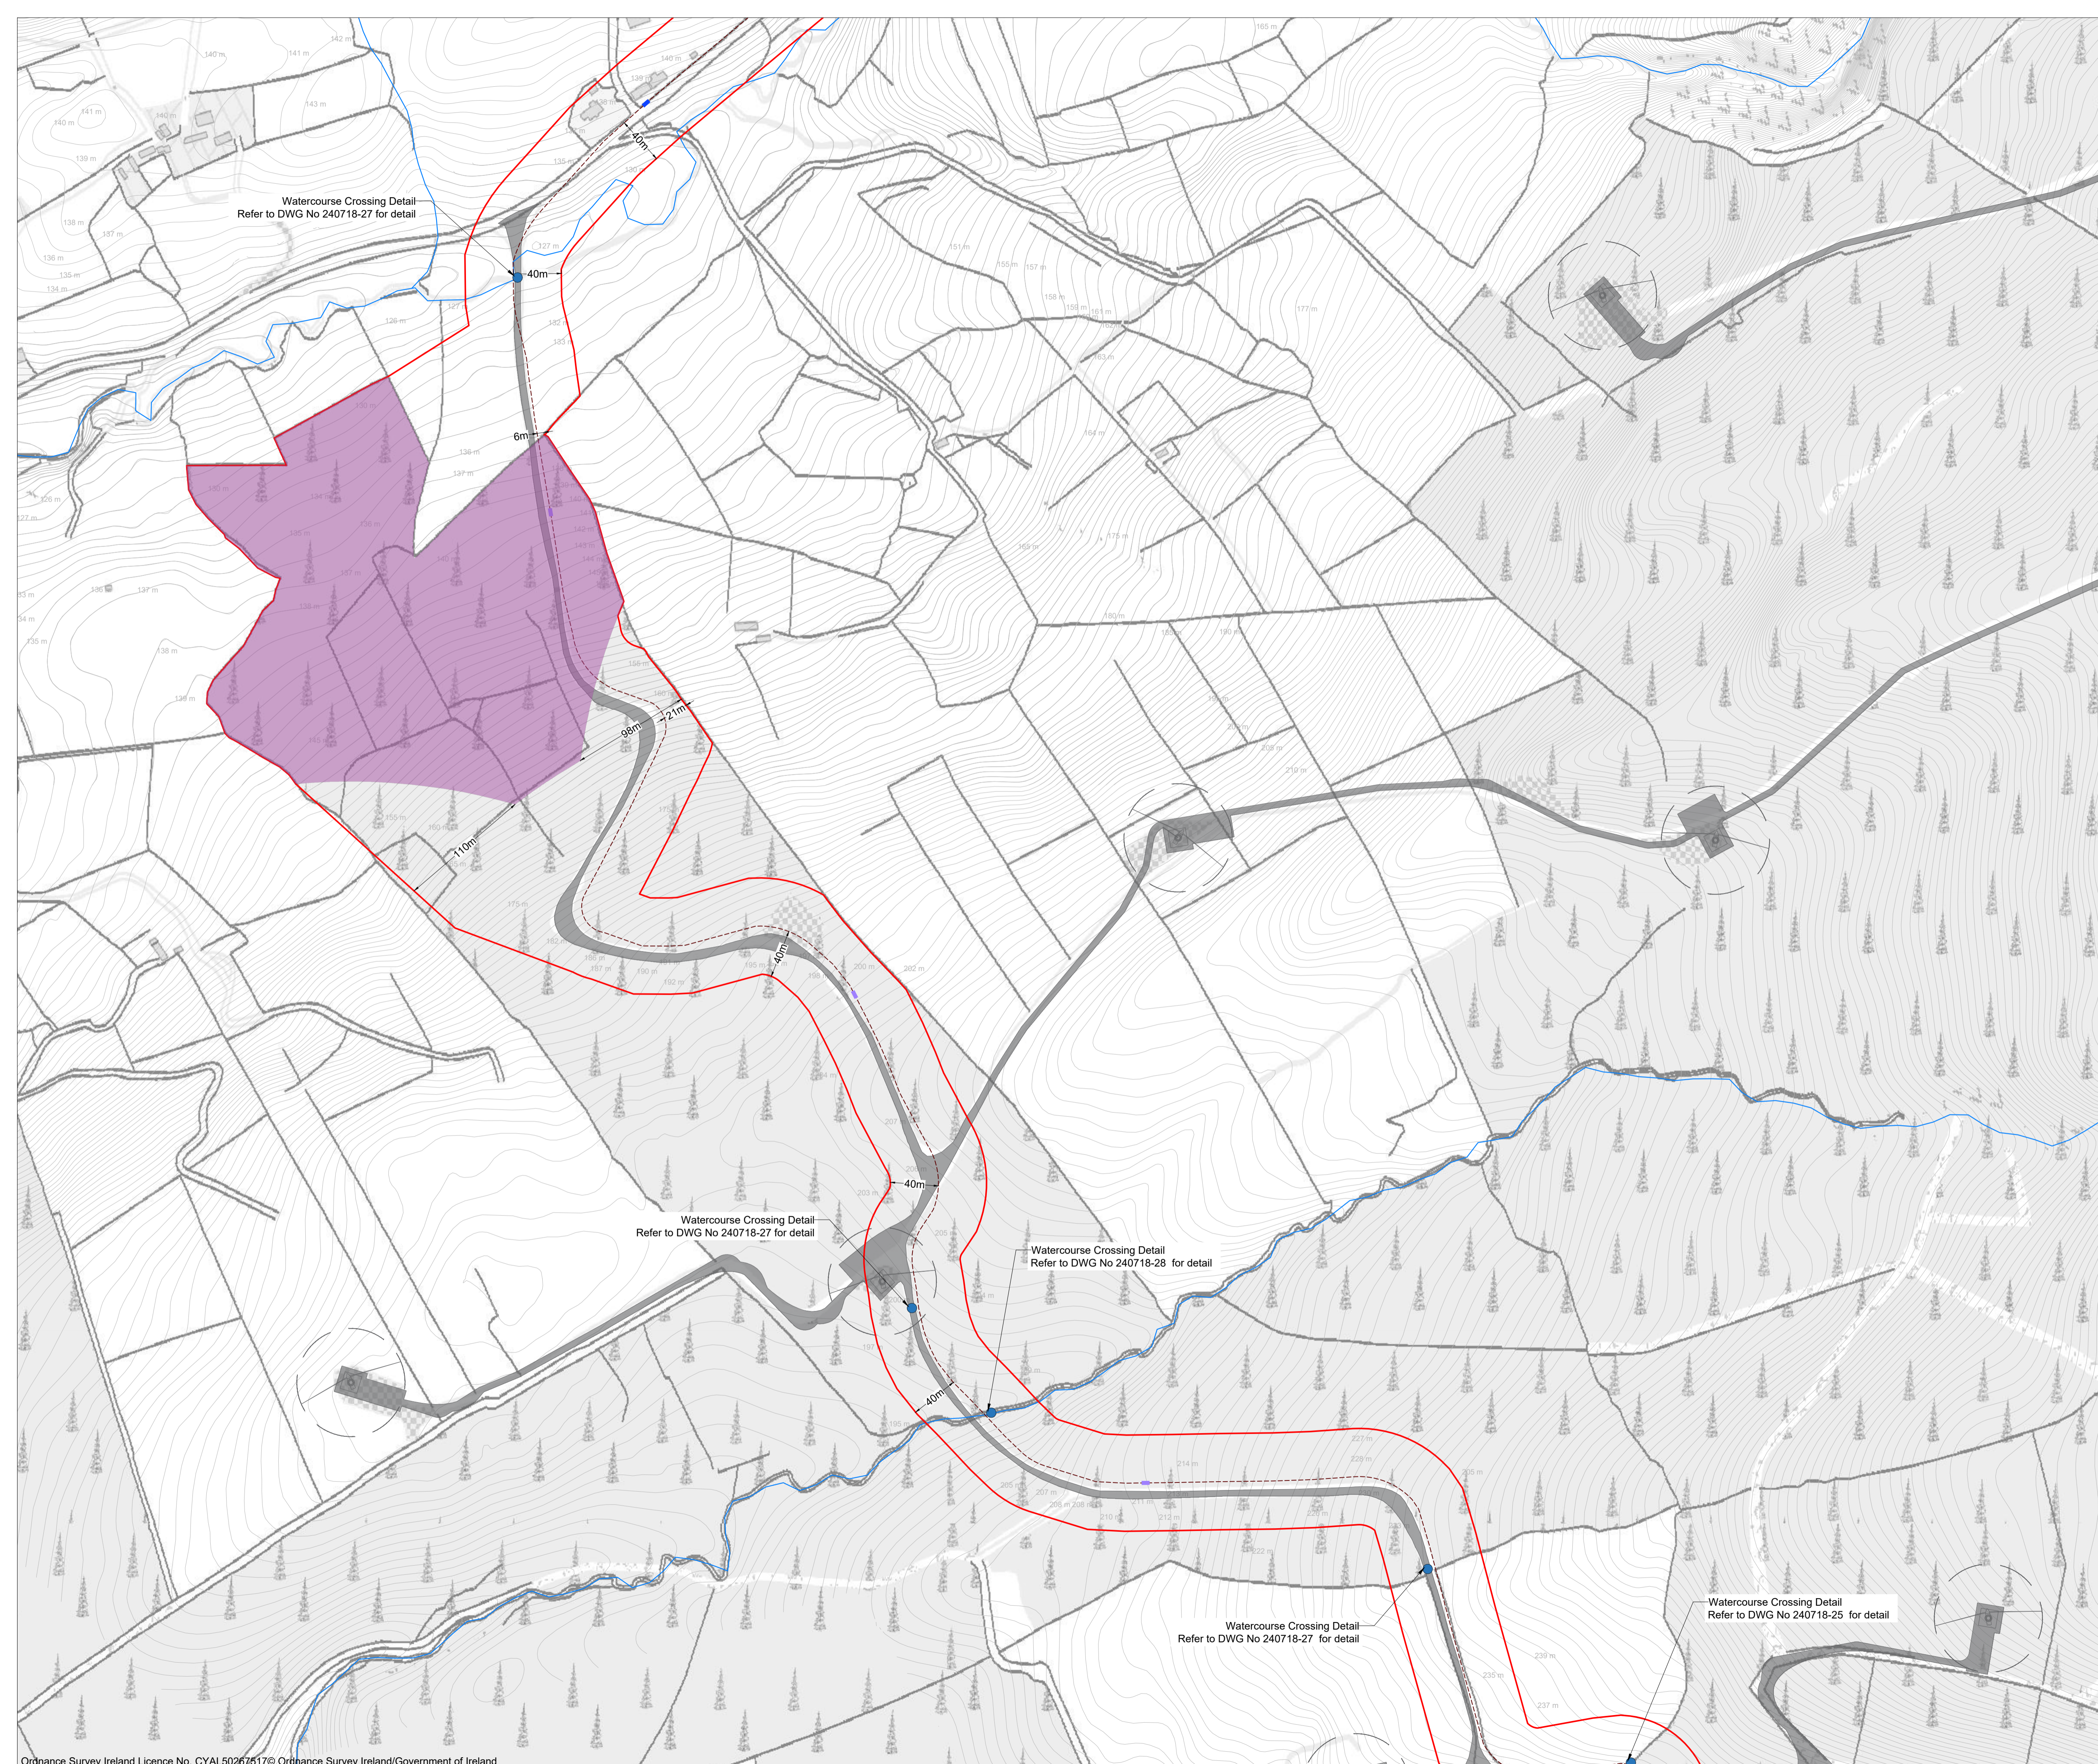


Project Design Drawing Notes

1. Drawings issued are for planning application purposes only.
2. Drawings not to be used for construction/contract conditions.
3. Copyright, all rights reserved. No part herewith may be copied or reproduced partially or wholly in any form whatsoever without the prior notice of the copyright owner McCarthy Keville O'Sullivan.
4. Do not scale off this drawing. Figured metric dimensions only should be taken off this drawing.
5. All contractors, whether main or sub-contractors, must visit the site and are responsible for taking and checking any and all dimensions and levels that relate to the works.
6. The use of or reliance upon this drawing shall be deemed to be acceptance of these conditions of use unless otherwise agreed in writing, such written agreement to be sought from and issued by the copyright holder to the use or reliance upon this drawing.
7. Layout plans show typical Turbine rotor diameter as per turbine drawing.
8. Final levels may vary depending on local ground conditions.

Drawing Legend

- Planning Application Boundary
- River/Stream
- Watercourse Crossing
- - - 33 kV Underground Cable Trench
- Joint Pit
- Existing Slieveacallan Infrastructure
- Substation Extension
- Not Included in Planning Application Boundary

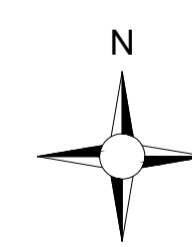

PROJECT TITLE: **Slieveacurry Renewable Energy Development**


DRAWING TITLE: **Site Layout Plan Sheet 8 of 12**

PROJECT No.: 240718	DRAWING No.: 240718 - 03.13	SCALE: 1:2,500 @ A1
DRAWN BY: FB	CHECKED BY: RD	DATE: 27.04.2026
		REVISION: P02

OS SHEET No: 4199 4200 4201 4202 4257 4258 4259 4260
4315 4316 4317 4318 4373 4374 4375 4376



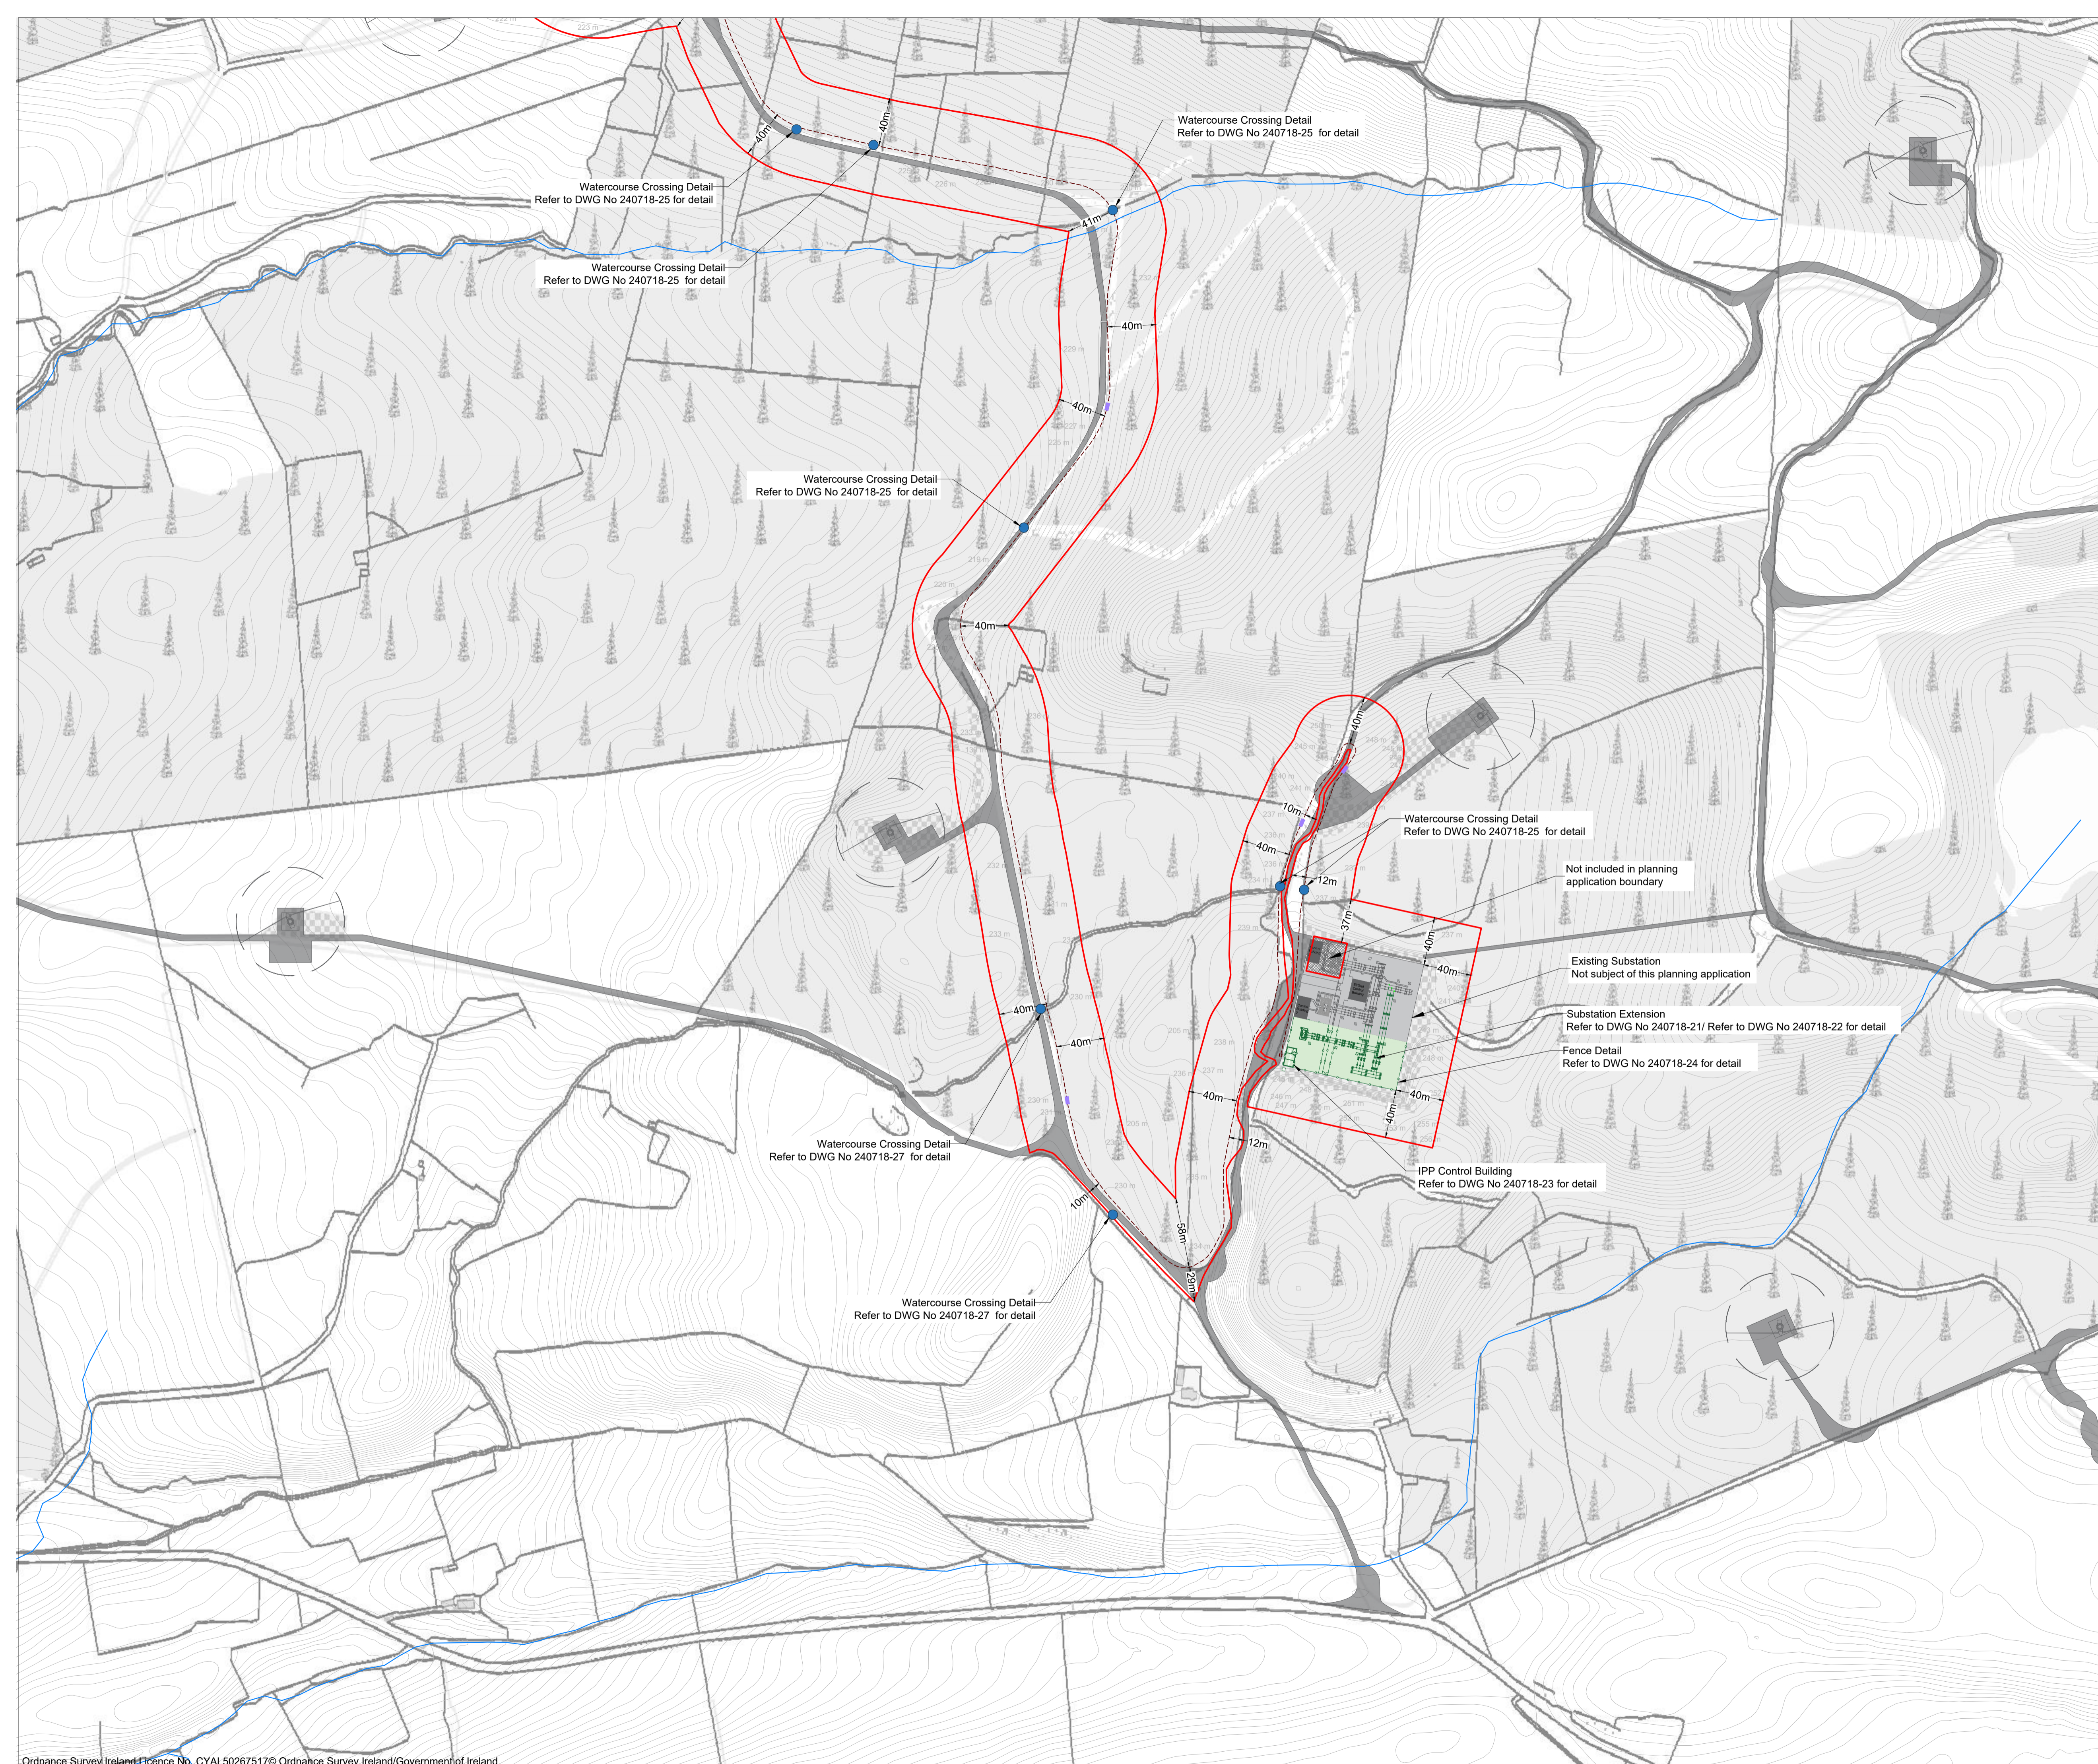


Email: info@www.mkoireland.ie / Website: www.mkoireland.ie




Project Design Drawing Notes

1. Drawings issued are for planning application purposes only.
2. Drawings not to be used for construction/contract conditions.
3. Copyright, all rights reserved. No part herewith may be copied or reproduced partially or wholly in any form whatsoever without the prior notice of the copyright owner McCarthy Keville O'Sullivan.
4. Do not scale off this drawing. Figured metric dimensions only should be taken off this drawing.
5. All contractors, whether main or sub-contractors, must visit the site and are responsible for taking and checking any and all dimensions and levels that relate to the works.
6. The use of or reliance upon this drawing shall be deemed to be acceptance of these conditions of use unless otherwise agreed in writing, such written agreement to be sought from and issued by the copyright holder to the use or reliance upon this drawing.
7. Layout plans show typical Turbine rotor diameter as per turbine drawing.
8. Final levels may vary depending on local ground conditions.

Drawing Legend

-  Planning Application Boundary
-  Enhancement - Forestry Felling
-  Enhancement - Forest to Bog

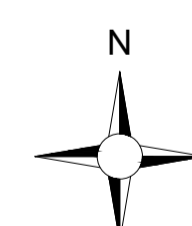

PROJECT TITLE: **Slieveacurry Renewable Energy Development**

DRAWING TITLE: **Site Layout Plan
Sheet 9 of 12**

PROJECT No.: 240718	DRAWING No.: 240718 - 03.14	SCALE: 1:2,500 @ A1	
DRAWN BY: FB	CHECKED BY: RD	DATE: 27.04.2026	REVISION: P02

OS SHEET No.: 4199 4200 4201 4202 4257 4258 4259 4260
4315 4316 4317 4318 4373 4374 4375 4376






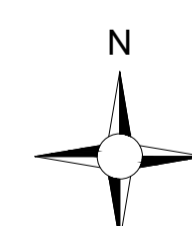
Email: info@www.mkoireland.ie /Website: www.mkoireland.ie

Project Design Drawing Notes

1. Drawings issued are for planning application purposes only.
2. Drawings not to be used for construction/contract conditions.
3. Copyright, all rights reserved. No part herewith may be copied or reproduced partially or wholly in any form whatsoever without the prior notice of the copyright owner McCarthy Keville O'Sullivan.
4. Do not scale off this drawing. Figured metric dimensions only should be taken off this drawing.
5. All contractors, whether main or sub-contractors, must visit the site and are responsible for taking and checking any and all dimensions and levels that relate to the works.
6. The use of or reliance upon this drawing shall be deemed to be acceptance of these conditions of use unless otherwise agreed in writing, such written agreement to be sought from and issued by the copyright holder to the use or reliance upon this drawing.
7. Layout plans show typical Turbine rotor diameter as per turbine drawing.
8. Final levels may vary depending on local ground conditions.

Drawing Legend

-  Planning Application Boundary
-  Enhancement - Forestry Felling
-  River/Stream



PROJECT TITLE: **Slieveacurry Renewable Energy Development**


DRAWING TITLE: **Site Layout Plan
Sheet 10 of 12**

PROJECT No.: 240718	DRAWING No.: 240718 - 03.15	SCALE: 1:2,500 @ A1	
DRAWN BY: FB	CHECKED BY: RD	DATE: 27.04.2026	REVISION: P02

OS SHEET No.: 4199 4200 4201 4202 4257 4258 4259 4260
4315 4316 4317 4318 4373 4374 4375 4376



Email: info@www.mkoireland.ie /Website: www.mkoireland.ie

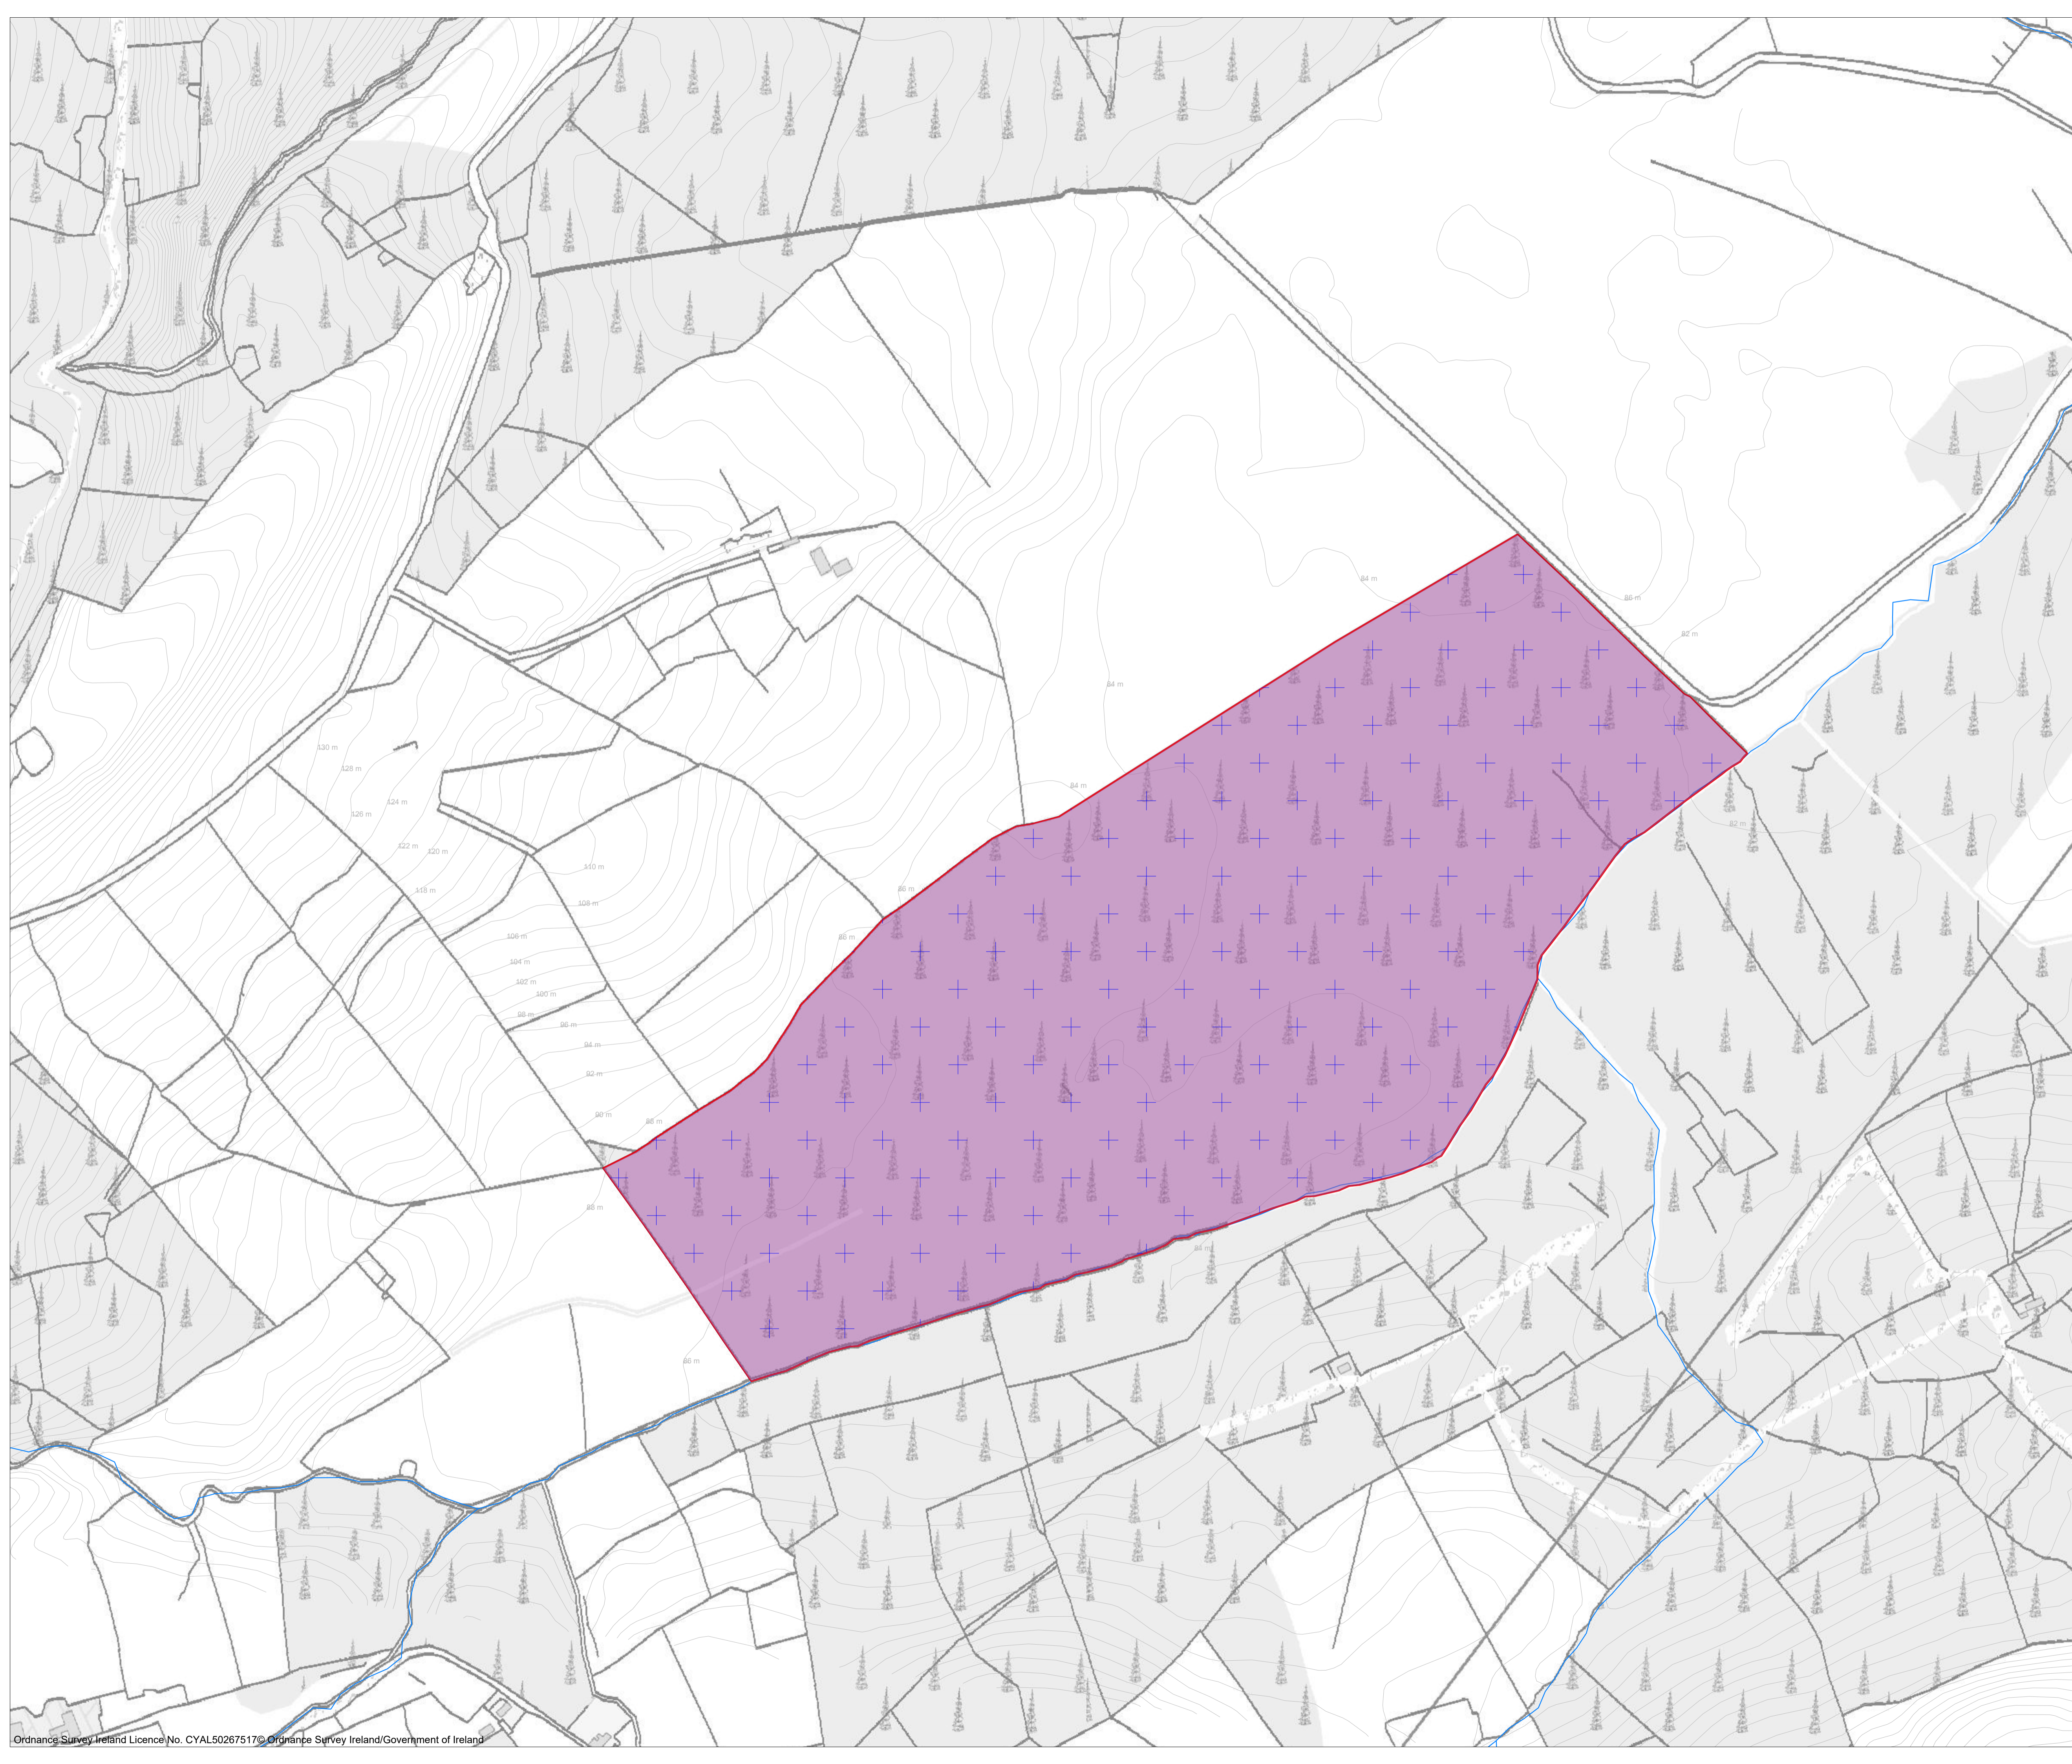


Project Design Drawing Notes

1. Drawings issued are for planning application purposes only.
2. Drawings not to be used for construction/contract conditions.
3. Copyright, all rights reserved. No part herewith may be copied or reproduced partially or wholly in any form whatsoever without the prior notice of the copyright owner McCarthy Keville O'Sullivan.
4. Do not scale off this drawing. Figured metric dimensions only should be taken off this drawing.
5. All contractors, whether main or sub-contractors, must visit the site and are responsible for taking and checking any and all dimensions and levels that relate to the works.
6. The use of or reliance upon this drawing shall be deemed to be acceptance of these conditions of use unless otherwise agreed in writing, such written agreement to be sought from and issued by the copyright holder to the use or reliance upon this drawing.
7. Layout plans show typical Turbine rotor diameter as per turbine drawing.
8. Final levels may vary depending on local ground conditions.

Drawing Legend

- Planning Application Boundary
- Enhancement - Forestry Felling
- + Enhancement - Forest to Bog

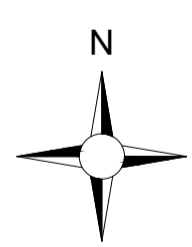

PROJECT TITLE: **Slieveacurry Renewable Energy Development**

DRAWING TITLE: **Site Layout Plan Sheet 11 of 12**

PROJECT No.: 240718	DRAWING No.: 240718 - 03.16	SCALE: 1:2,500 @ A1
-------------------------------	---------------------------------------	-------------------------------

DRAWN BY: FB	CHECKED BY: RD	DATE: 27.04.2026	REVISION: P02
------------------------	--------------------------	----------------------------	-------------------------

OS SHEET No.: 4199 4200 4201 4202 4257 4258 4259 4260 4315 4316 4317 4318 4373 4374 4375 4376






Email: info@www.mkoireland.ie /Website: www.mkoireland.ie

Project Design Drawing Notes

1. Drawings issued are for planning application purposes only.
2. Drawings not to be used for construction/contract conditions.
3. Copyright, all rights reserved. No part herewith may be copied or reproduced partially or wholly in any form whatsoever without the prior notice of the copyright owner McCarthy Keville O'Sullivan.
4. Do not scale off this drawing. Figured metric dimensions only should be taken off this drawing.
5. All contractors, whether main or sub-contractors, must visit the site and are responsible for taking and checking any and all dimensions and levels that relate to the works.
6. The use of or reliance upon this drawing shall be deemed to be acceptance of these conditions of use unless otherwise agreed in writing, such written agreement to be sought from and issued by the copyright holder to the use or reliance upon this drawing.
7. Layout plans show typical Turbine rotor diameter as per turbine drawing.
8. Final levels may vary depending on local ground conditions.

Drawing Legend

-  Planning Application Boundary
-  Enhancement - Forestry Felling

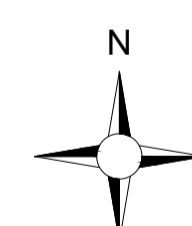

PROJECT TITLE: **Slieveacurry Renewable Energy Development**

DRAWING TITLE: **Site Layout Plan
Sheet 12 of 12**

PROJECT No.: 240718	DRAWING No.: 240718 - 03.17	SCALE: 1:2,500 @ A1	
DRAWN BY: FB	CHECKED BY: RD	DATE: 27.04.2026	REVISION: P02

OS SHEET No.: 4199 4200 4201 4202 4257 4258 4259 4260
4315 4316 4317 4318 4373 4374 4375 4376



Email: info@www.mkoireland.ie /Website: www.mkoireland.ie