



\legis\racine\local\bu_mens\BIB\01_P\Projects\Dublin\Projects\Halcrow\Bary\16 Projects\Y16112-BT-1A-SBR-S3-DR-S-17503.dwg
 CYAL50441196
 © Talte Éireann - Surveying

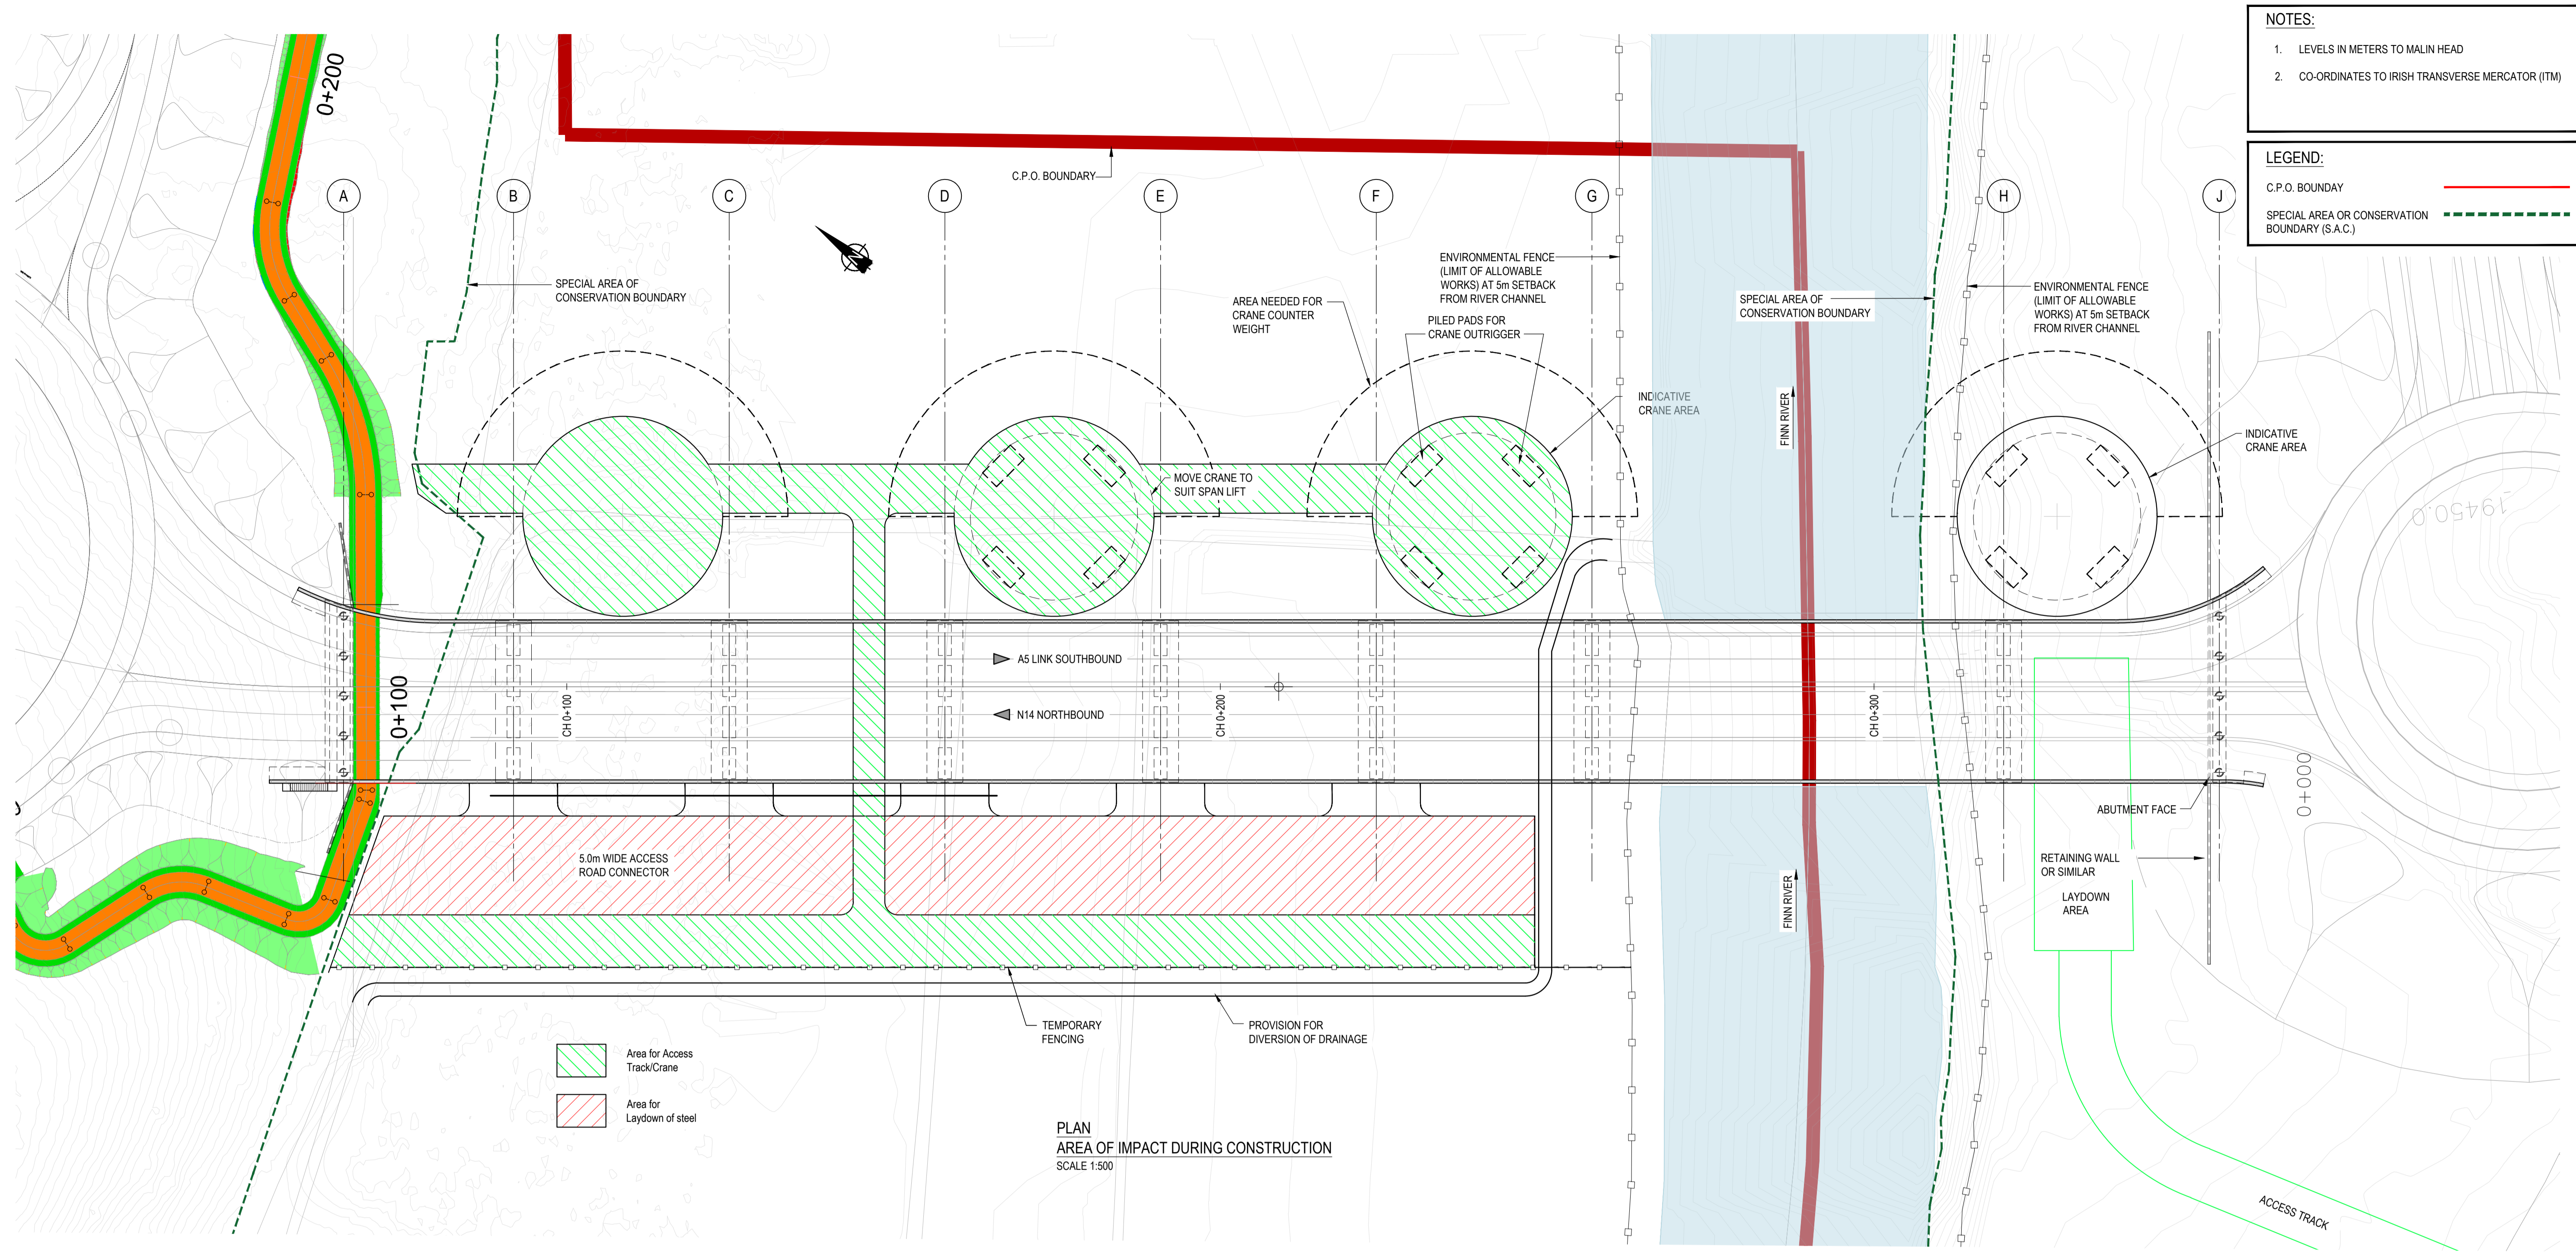

- NOTES:**
- LEVELS IN METERS TO MALIN HEAD
 - CO-ORDINATES TO IRISH TRANSVERSE MERCATOR (ITM)
- LEGEND:**
- C.P.O. BOUNDARY
 - SPECIAL AREA OR CONSERVATION BOUNDARY (S.A.C.)

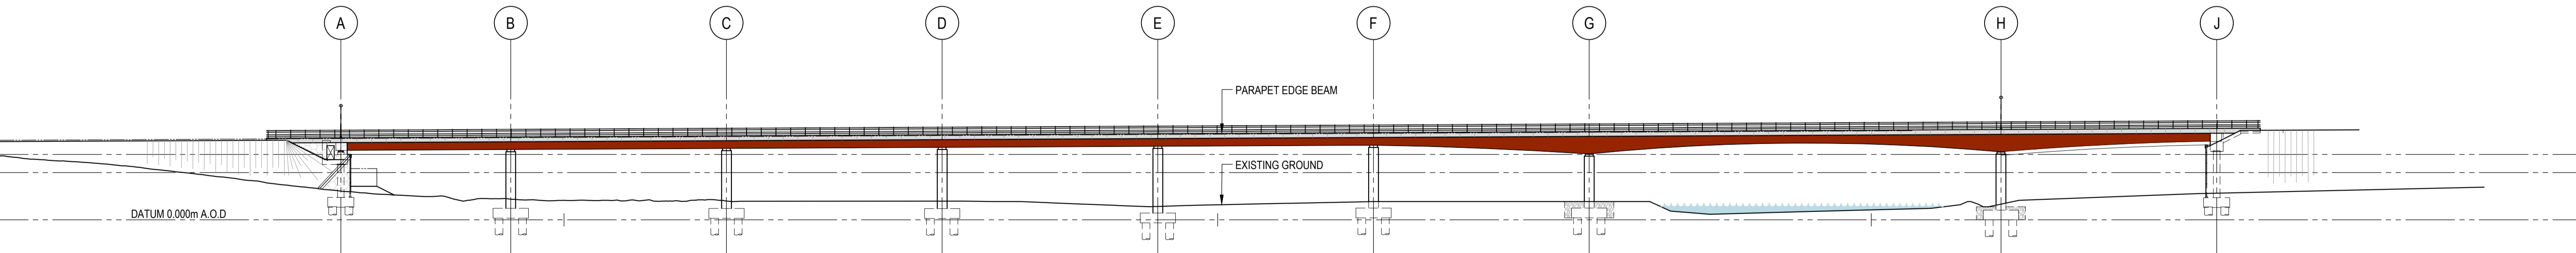

			<p>Notes</p> <p>DO NOT SCALE, use figured dimensions only. All levels are referred to Ordnance Survey Datum, Malin Head.</p> <p>This drawing is the property of Donegal County Council. It is a confidential document and must not be copied, used, or its contents divulged without prior written consent. This document should not be relied on or used in circumstances other than those for which it was originally prepared. Barry Transportation accepts no responsibility for this document to any other party other than the party by whom it was commissioned.</p>	<table border="1" style="width: 100%; border-collapse: collapse;"> <thead> <tr> <th>Rev.</th> <th>Date</th> <th>Drawn</th> <th>Description</th> <th>Chk'd</th> <th>Appr.</th> </tr> </thead> <tbody> <tr> <td>P01</td> <td>01/12/25</td> <td>WS</td> <td>ISSUE FOR PLANNING</td> <td>MB</td> <td>WL</td> </tr> </tbody> </table>	Rev.	Date	Drawn	Description	Chk'd	Appr.	P01	01/12/25	WS	ISSUE FOR PLANNING	MB	WL	<p>Project Title: TEN-T Priority Route Improvement Project, Donegal Section 3 - N14 Manorcunningham to Lifford/Strabane/A5 Link</p> <p>Drawing Title: N14-N15 TO A5 LINK - RIVER FINN CROSSING (REF N14R175) CONSTRUCTIVE METHOD</p> <p>Designed: MB Date: December 2025 EIA Drawing Identifier: Drawn: WS Scale @ A1: AS SHOWN IAR Drawing 4.36 @ A3: AS SHOWN Approved: WL File Identifier: TT_Y16112-BT-1A-SBR-S3-DR-S-17503 Checked: MB Sheet:</p>	<p>Status: A3</p> <p>Rev: P01</p>
Rev.	Date	Drawn	Description	Chk'd	Appr.													
P01	01/12/25	WS	ISSUE FOR PLANNING	MB	WL													