

Map Series:
Prime 2

TÉ Sheet Reference Number:
6060-B, 6014-D, 6014-B, 6015-C,
6056, 6057, 6101, 6102, 6014, 6012,
6013, 6055, 6100, 6058, 6015-D

ITM Center Point Co-Ordinates:
X,Y = 568402.0, 590506.963277

Talite Éireann Licence No.
CYAL50510216

Copyright:
© Talite Éireann - Surveying



Head Office
Beenrigh,
Abbeydorney,
Tralee, Co. Kerry
Ireland
Tel: 00353 66 7135710

Regional Office
Basepoint Business Centre
Stroudley Road, Basingstoke,
Hampshire,
RG24 8UP, UK
Tel: 00 44 1256406664

PROJECT

Coom Green Energy Park 110kV Grid Connection

CLIENT

Coom Green Energy Park Limited

CONSULTANTS



NOTES:-

- This drawing is to be read in conjunction with relevant drawings, specifications and reports.
- Path of cable route and location of associated joint Bays, Link Boxes and Comms Chambers may vary depending on site conditions.
- Other services may be encountered along the route.
- Position of HDD launch / reception shown points are indicated only and will be subject to site investigation works and detailed design
- Contours derived from DTM elevations referenced to Malin Head Vertical Datum

LEGEND:-

- Barrymore Substation Location
- Proposed Coom GEP Substation Location
- Proposed 110kV Underground Cable Route
- Red Line Planning Boundary
- Permitted Coom Green Energy Park Planning Boundary
- Property Boundary shown thus

ISSUED FOR PLANNING
28.04.2026

ISSUE/REVISION

I/R	DATE	DESCRIPTION
P3	13.03.26	Issued for Planning
P2	12.02.26	Issued for Planning
P1	29.10.25	Issued for Planning
N1	02.04.25	Issued for Information

PROJECT NUMBER


300-100920

SHEET TITLE

Keyplan - Site Location Maps
A1 @1:2500

SHEET NUMBER

300100920-U-DR-200

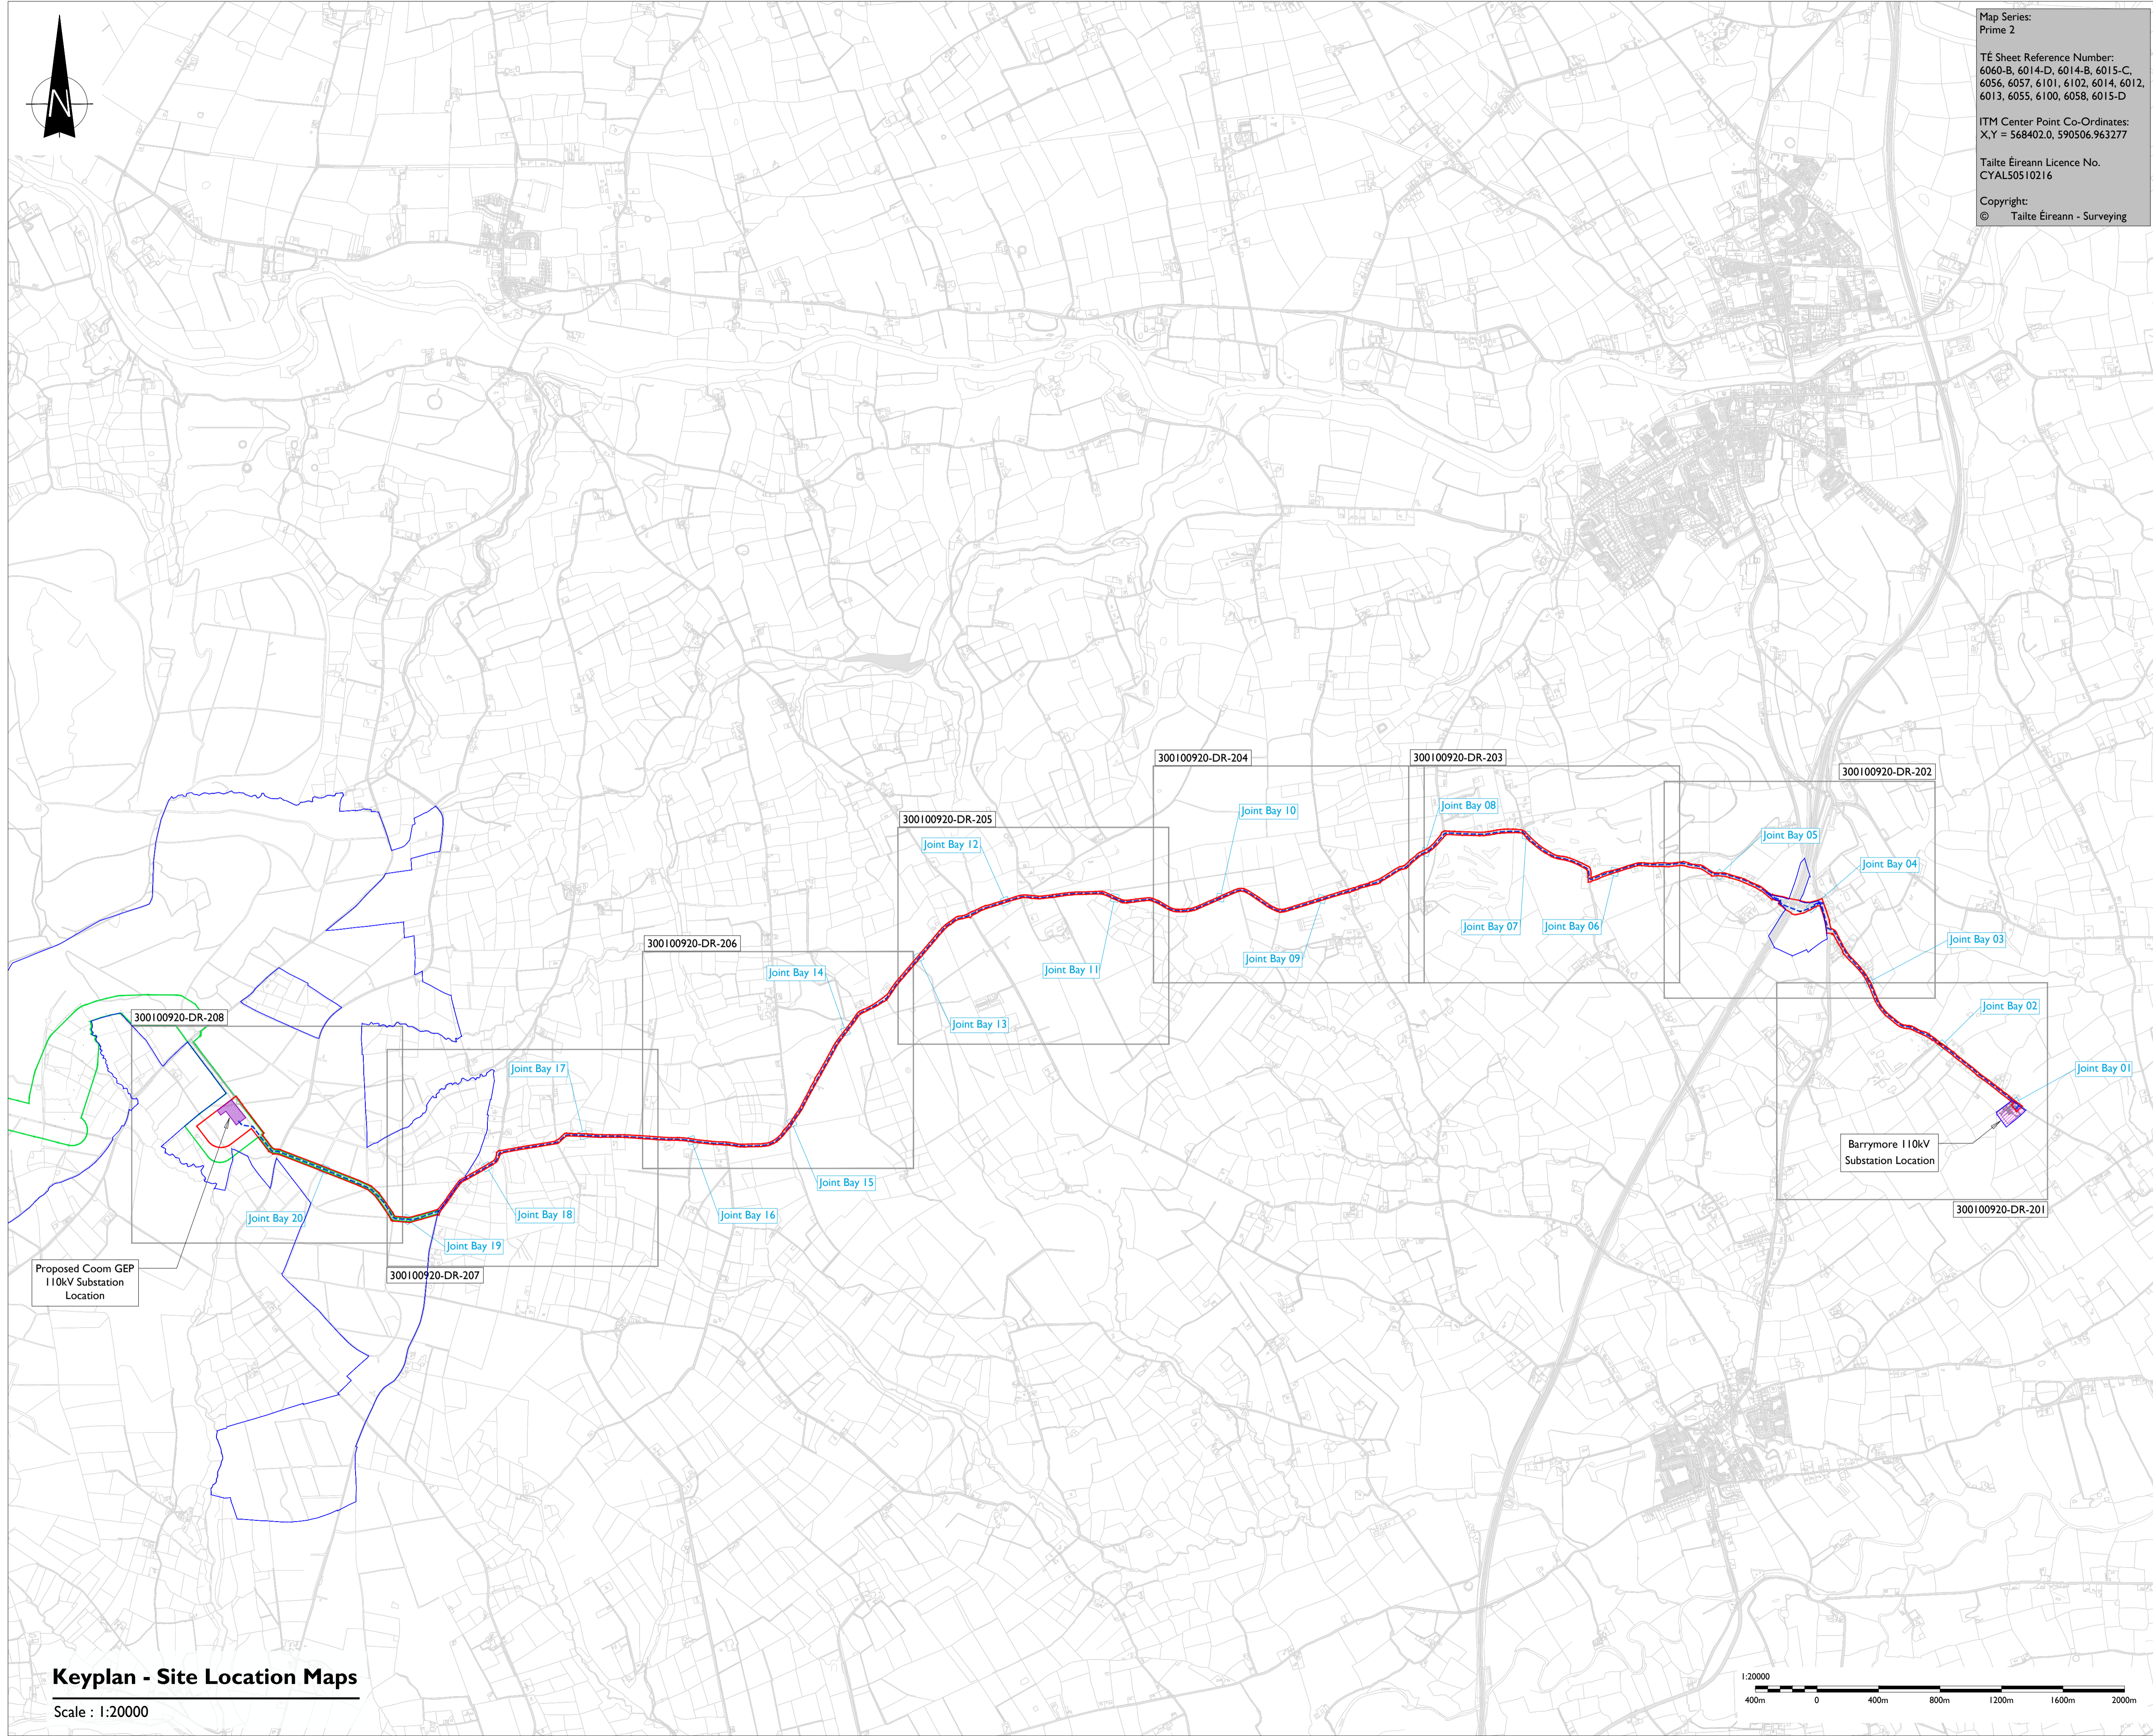

Keyplan - Site Location Maps

Scale : 1:20000

