

MATCHLINE REF TO 300100920-DR-202

Map Series:
Prime 2
OSI Sheet Reference Number:
6060-B, 6014-D, 6014-B, 6015-C,
6016, 6057, 6101, 6102, 6014, 6012,
6013, 6055, 6100, 6058, 6015-D
ITM Center Point Co-Ordinates:
X,Y = 568402.0, 590506.963277
Taitte Éireann Licence No.
CYAL50510216
Copyright:
© Taitte Éireann - Surveying



Head Office
Beenleigh,
Abbeydorney,
Tralee, Co. Kerry
Ireland
Tel: 00353 66 7135710

Regional Office
Basepoint Business Centre
Stroudley Road, Basingstoke,
Hampshire,
RG24 8UP, UK
Tel: 00 44 1256406664

PROJECT
**Coom Green Energy Park
110kV Grid Connection**

CLIENT
**Coom Green Energy
Park Limited**

CONSULTANTS



- NOTES:-**
- This drawing is to be read in conjunction with relevant drawings, specifications and reports.
 - Dimensions are in meters, unless noted otherwise.
 - Drawings are not to be scaled. Use figured dimensions only.
 - Path of cable route and location of associated joint Bays, Link Boxes and Comms Chambers may vary depending on site conditions.
 - Other services may be encountered along the route.
 - Position of HDD launch / reception shown points are indicated only and will be subject to site investigation works and detailed design.
 - Contours derived from DTM elevations referenced to Malin Head Vertical Datum.

LEGEND:-

Existing Barrymore 110kV Substation Location	
Proposed 110kV Underground Cable Route	
Red Line Planning Boundary	
Existing Uisce Éireann Underground Infrastructure	
Existing Watercourse	
Existing ESB UGC MV Network	
Existing ESB OHL LV Network	
Existing ESB OHL MV Network	
Existing ESB OHL HV Network	
Property Boundary shown thus	
Recorded Monuments & associated Zones of Notification shown thus	
Right of Way (Wayleaves)	
Contours	
UGC Chainage	


ISSUE/REVISION

I/R	DATE	DESCRIPTION
P4	28.04.26	Issued for Planning
P3	13.03.26	Issued for Planning
P2	12.02.26	Issued for Planning
P1	29.10.25	Issued for Planning
N1	02.04.25	Issued for Information

PROJECT NUMBER
300-100920

SHEET TITLE
Site Location Map
Sheet 1 of 8

SHEET NUMBER
300100920-U-DR-201

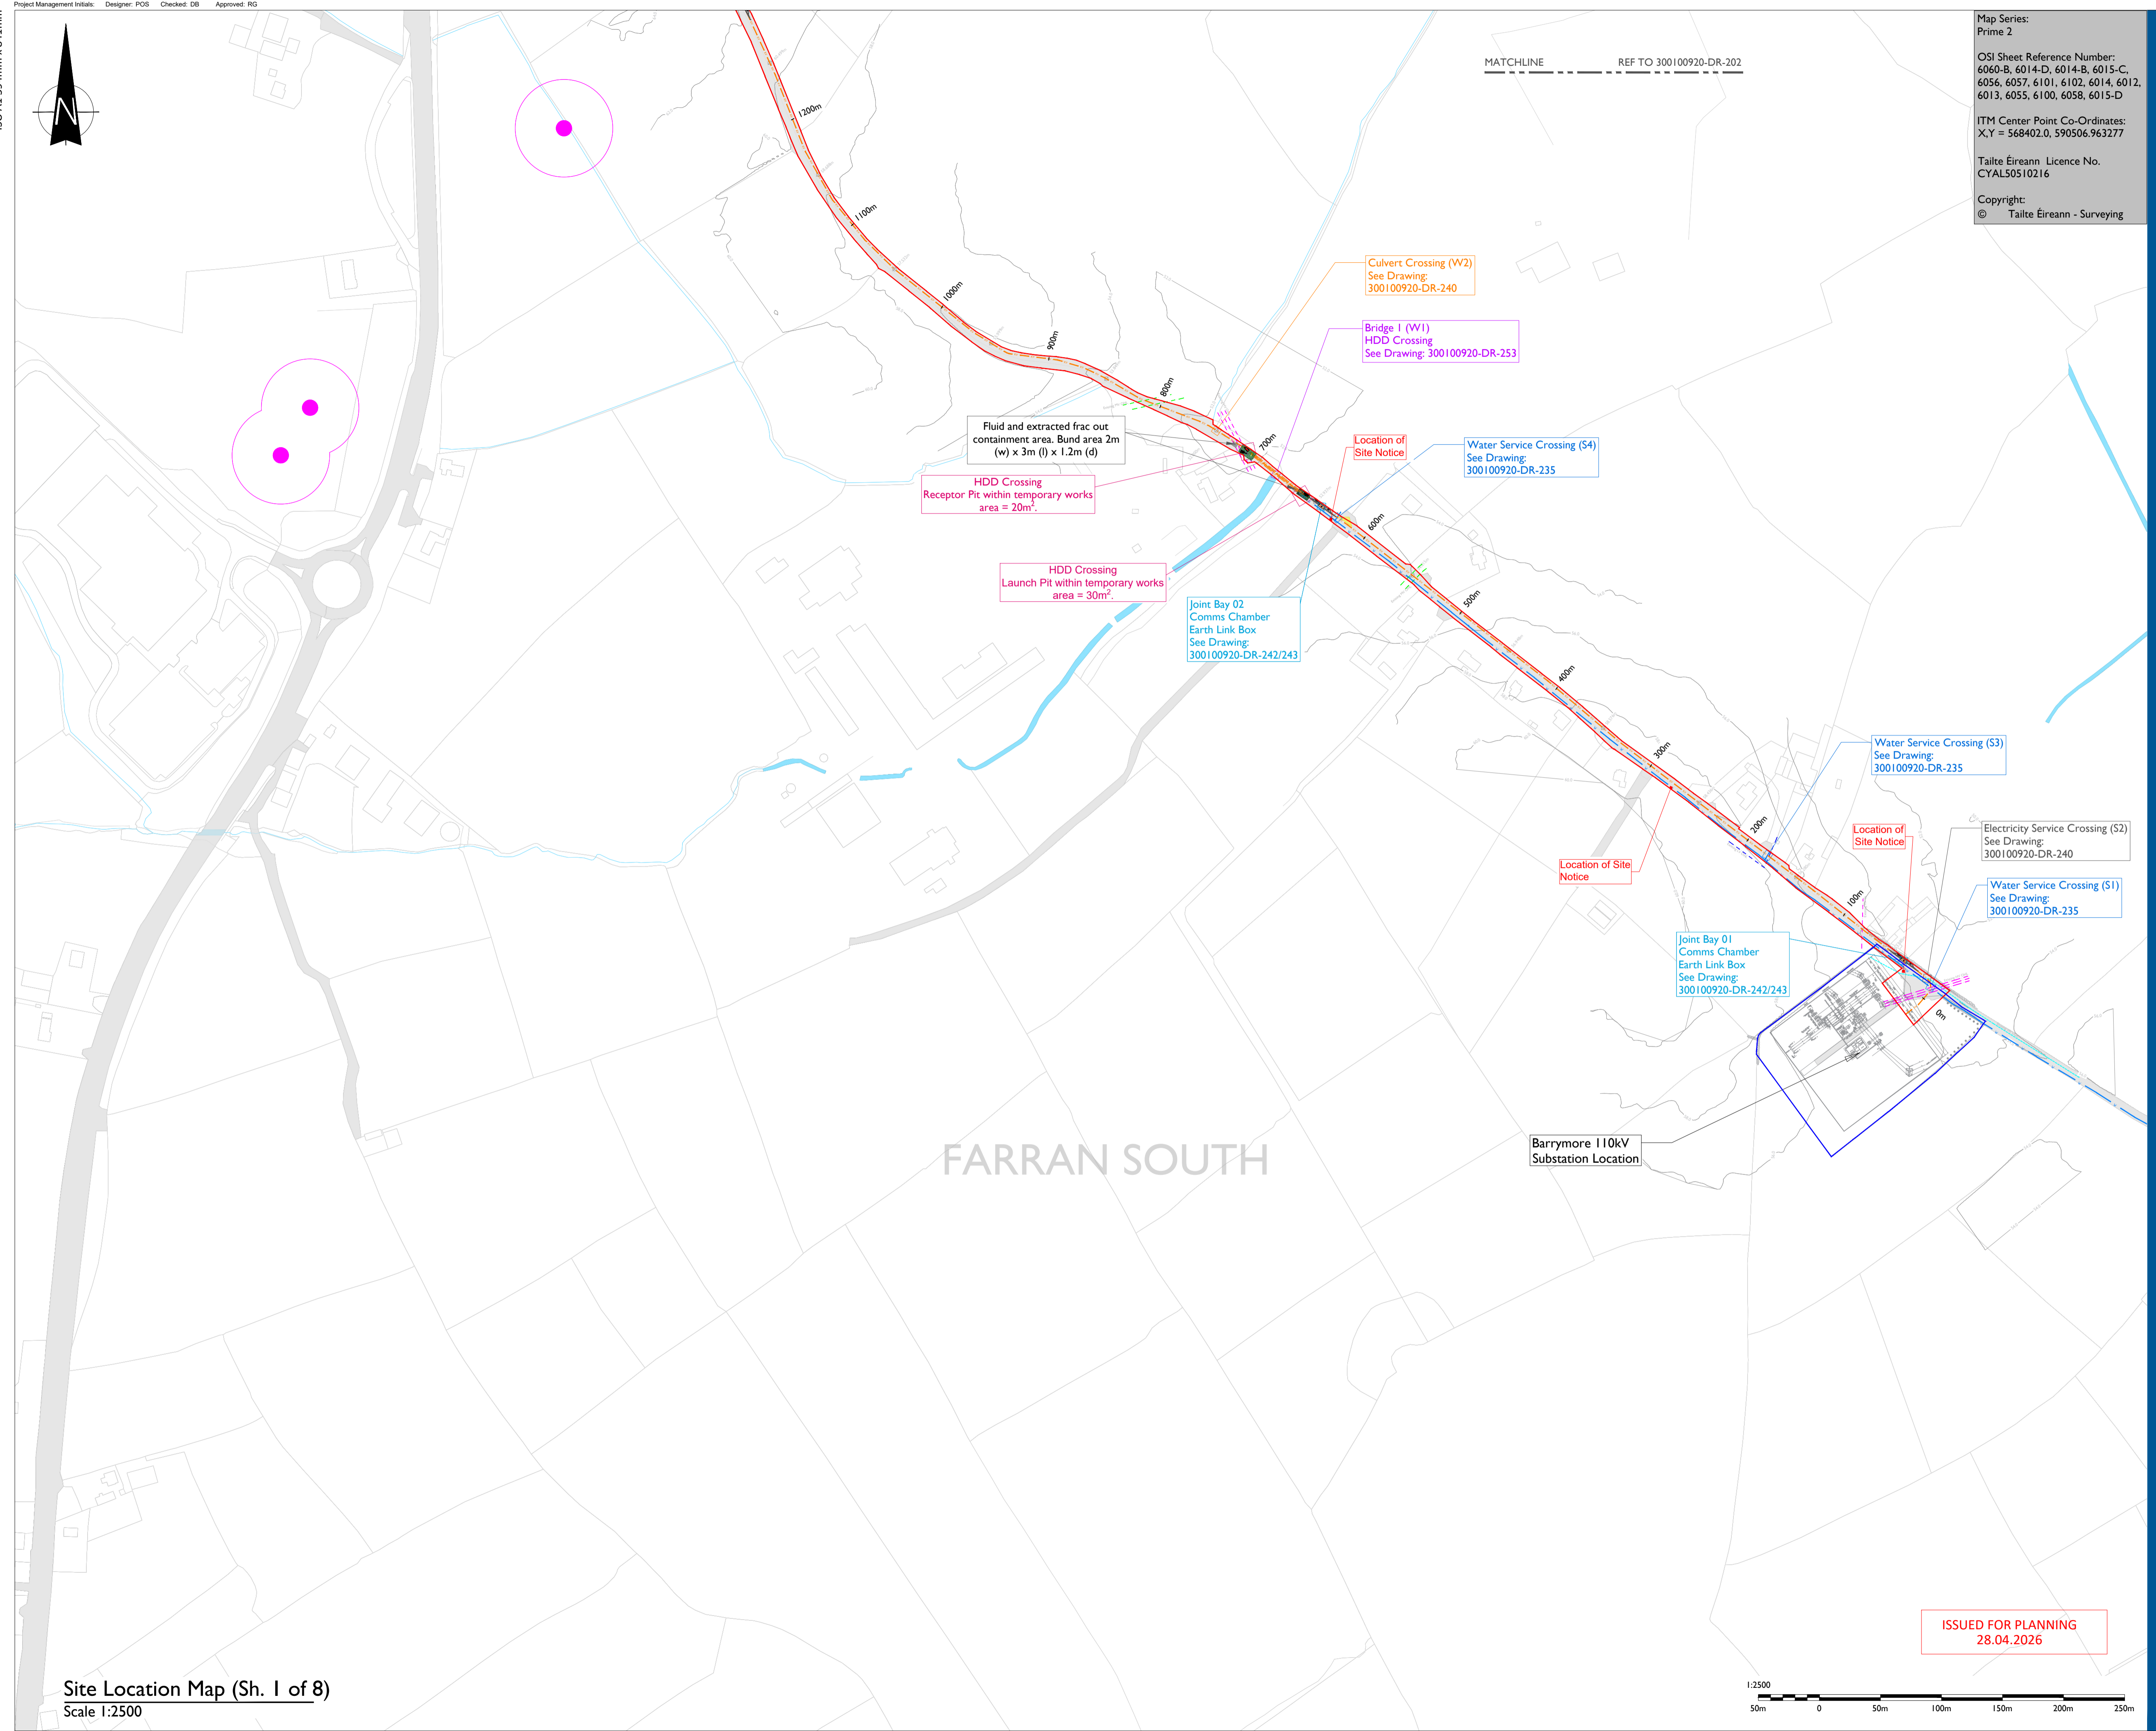

**ISSUED FOR PLANNING
28.04.2026**

