

Map Series:
Prime 2

OSI Sheet Reference Number:
6060-B, 6014-D, 6014-B, 6015-C,
6056, 6057, 6101, 6102, 6014, 6012,
6013, 6055, 6100, 6058, 6015-D

ITM Center Point Co-Ordinates:
X,Y = 568402.0, 590506.963277

Taithe Éireann Licence No.
CYAL50510216

Copyright:
© Taithe Éireann - Surveying



Head Office
Beenreigh,
Abbeydorney,
Tralee, Co. Kerry
Ireland
Tel: 00353 66 7135710

Regional Office
Basepoint Business Centre
Stroudley Road, Basingstoke,
Hampshire,
RG24 8UP, UK
Tel: 00 44 1256406664

PROJECT

Coom Green Energy Park 110kV Grid Connection

CLIENT

Coom Green Energy Park Limited

CONSULTANTS



- NOTES: -**
- This drawing is to be read in conjunction with relevant drawings, specifications and reports.
 - Dimensions are in meters, unless noted otherwise.
 - Drawings are not to be scaled. Use figured dimensions only.
 - Co-Ordinates to ITM Grid.
 - Path of cable route and location of associated joint Bays, Link Boxes and Comms Chambers may vary depending on site conditions.
 - Other services may be encountered along the route.
 - Position of HDD launch / reception shown points are indicated only and will be subject to site investigation works and detailed design.
 - Contours derived from DTM elevations referenced to Malin Head Vertical Datum.

- LEGEND: -**
- Proposed 110kV Underground Cable Route
 - Red Line Planning Boundary
 - Existing Uisce Éireann Underground Infrastructure
 - Existing Watercourse
 - Existing ESB OHL LV Network
 - Property Boundary shown thus
 - Recorded Monuments & associated Zones of Notification shown thus
 - Proposed Coom GEP Access Roads
 - Right of Way (Wayleaves)
 - Contours
 - UGC Chaining

ISSUED FOR PLANNING
28.04.2026


ISSUE/REVISION

NO	DATE	DESCRIPTION
P4	28.04.26	Issued for Planning
P3	13.03.26	Issued for Planning
P2	12.02.26	Issued for Planning
P1	29.10.25	Issued for Planning
N1	02.04.25	Issued for Information
I/R	DATE	DESCRIPTION

PROJECT NUMBER
300-100920

SHEET TITLE
Site Location Map
Sheet 2 of 8

SHEET NUMBER
300100920-U-DR-202

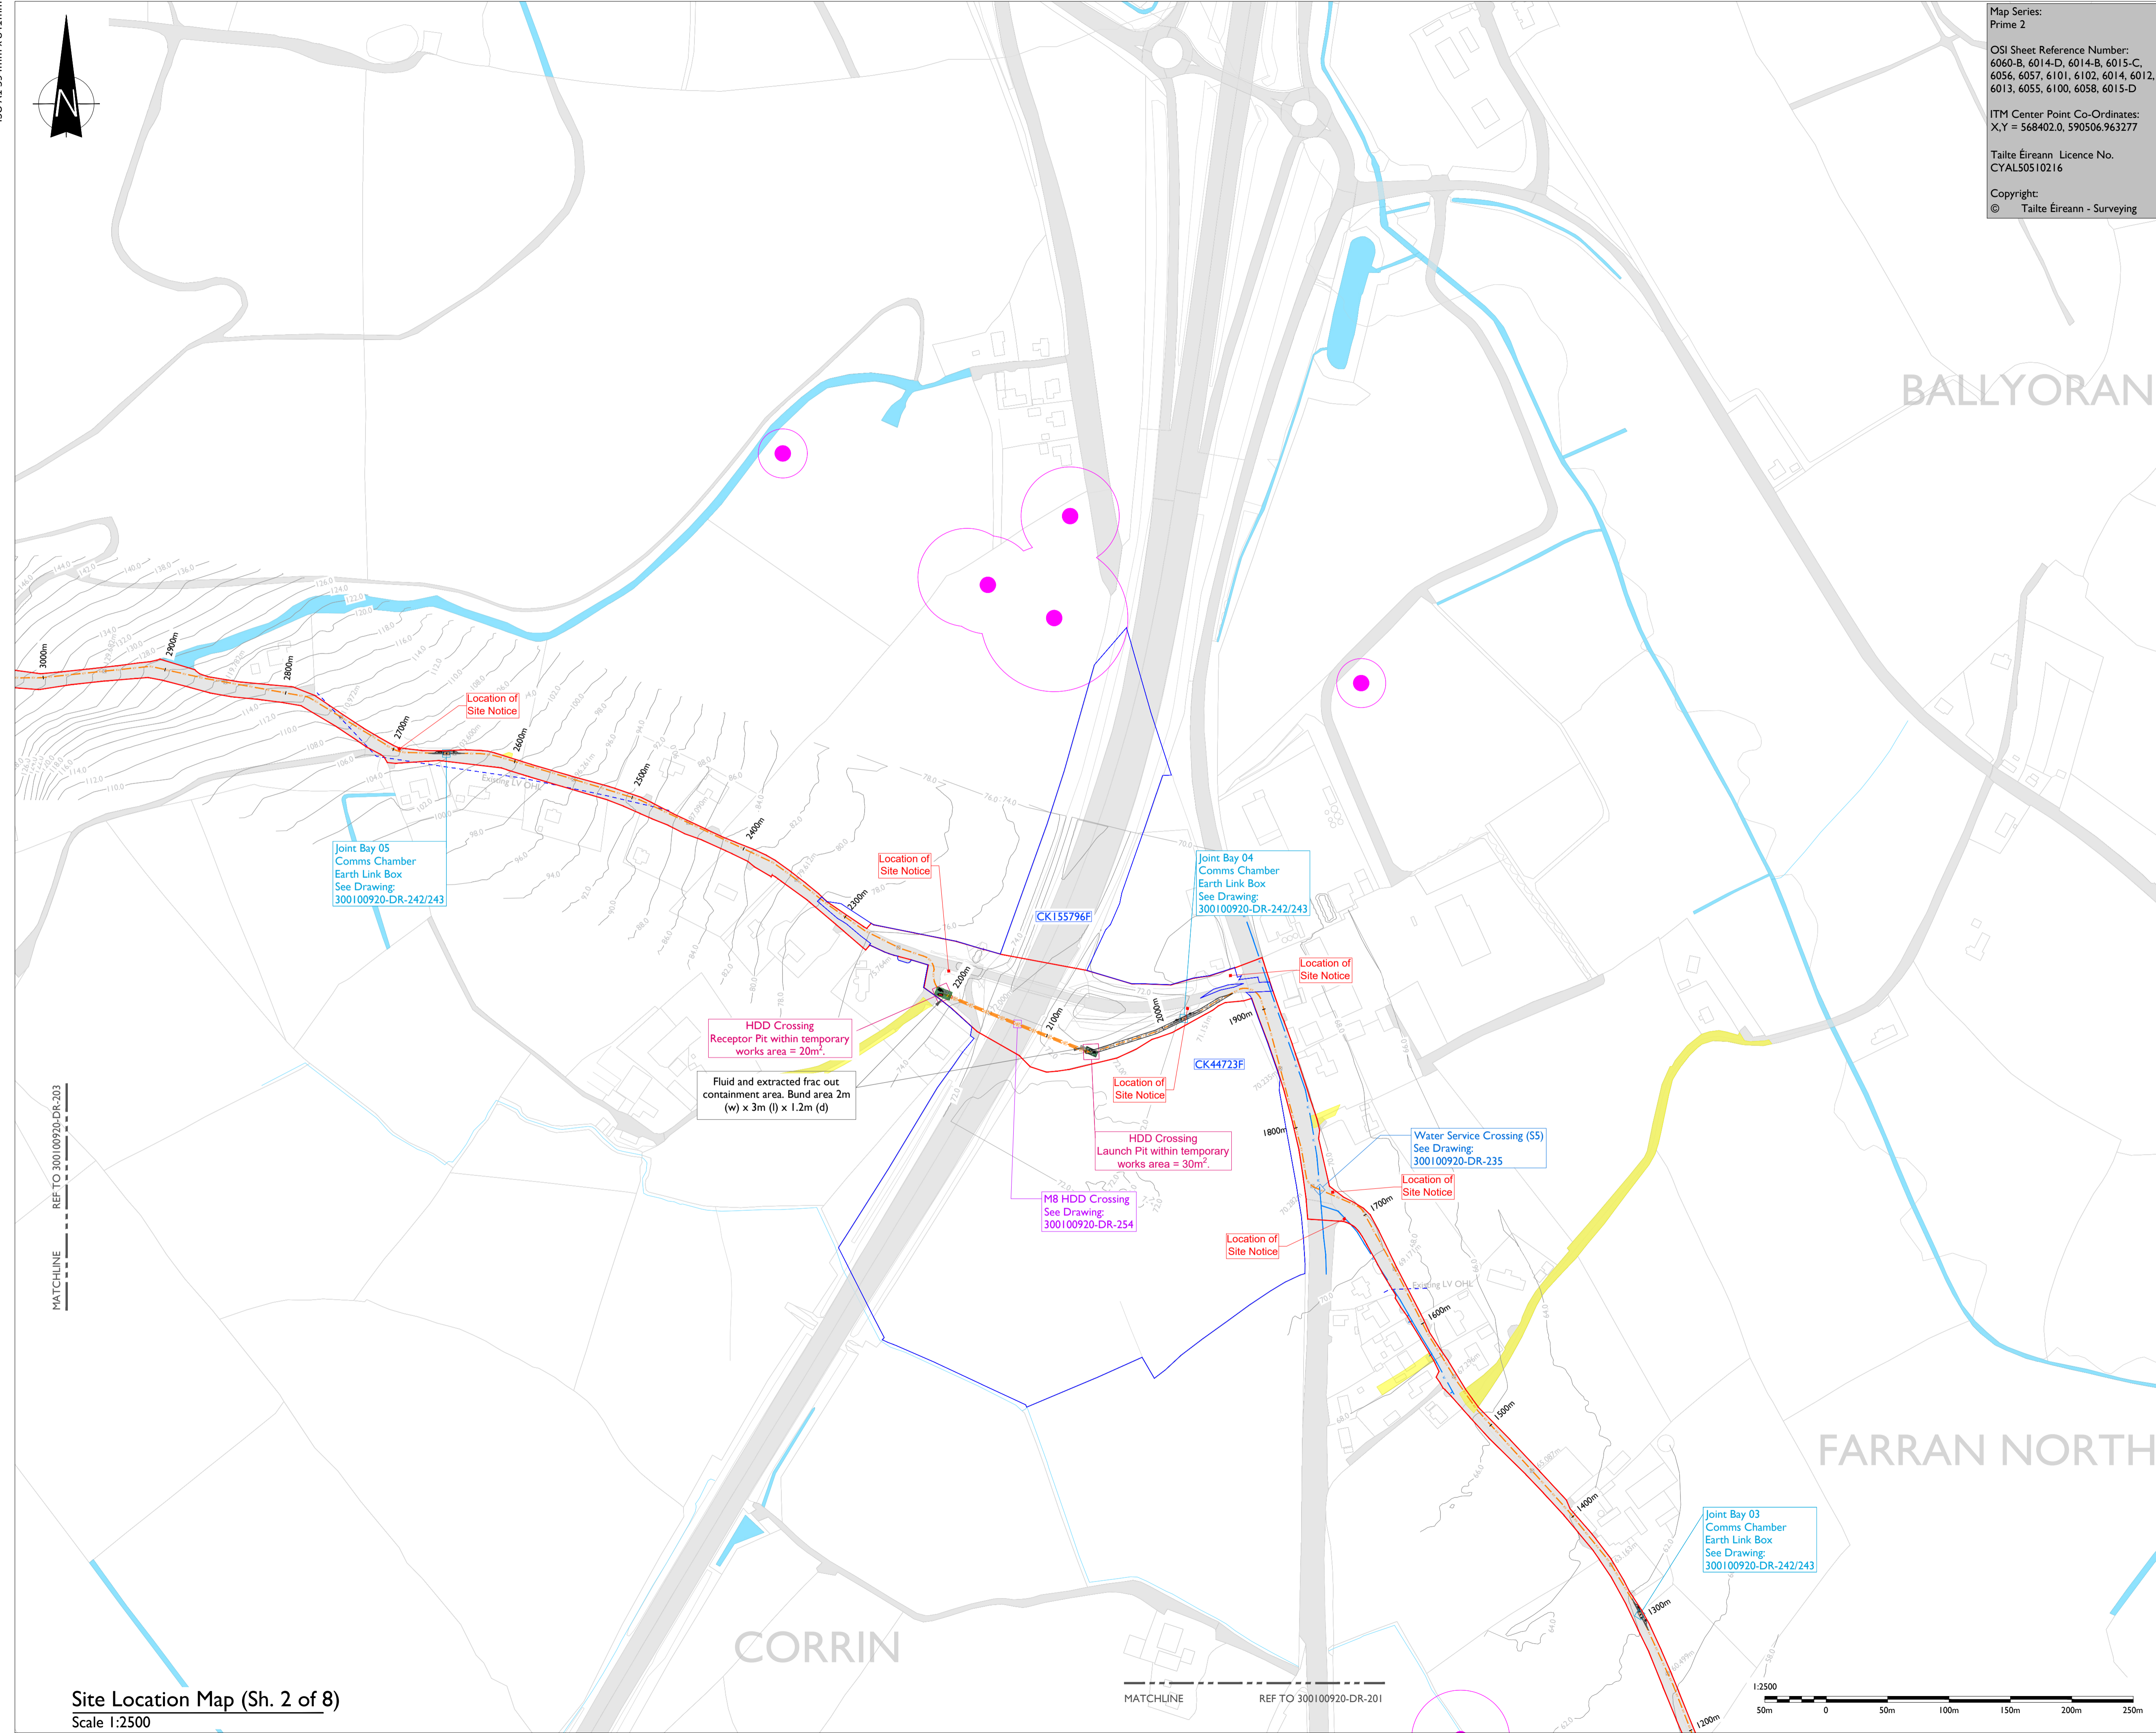

Site Location Map (Sh. 2 of 8)
Scale 1:2500