

Map Series:
Prime 2

OSI Sheet Reference Number:
6060-B, 6014-D, 6014-B, 6015-C,
6056, 6057, 6101, 6102, 6014, 6012,
6013, 6055, 6100, 6058, 6015-D

ITM Center Point Co-Ordinates:
X,Y = 568402.0, 590506.963277

Tailte Éireann Licence No.
CYAL50510216

Copyright:
© Tailte Éireann - Surveying



Head Office
Beenreigh,
Abbeydorney,
Tralee, Co. Kerry
Ireland
Tel: 00353 66 7135710

Regional Office
Basepoint Business Centre
Stroudley Road, Basingstoke,
Hampshire,
RG24 8UP, UK
Tel: 00 44 1256406664

PROJECT

Coom Green Energy Park 110kV Grid Connection

CLIENT

Coom Green Energy
Park Limited

CONSULTANTS



NOTES:-

- This drawing is to be read in conjunction with relevant drawings, specifications and reports.
- Dimensions are in meters, unless noted otherwise.
- Drawings are not to be scaled. Use figured dimensions only.
- Co-Ordinates to ITM Grid.
- Path of cable route and location of associated joint Bays, Link Boxes and Comms Chambers may vary depending on site conditions.
- Other services may be encountered along the route.
- Position of HDD launch / reception shown points are indicated only and will be subject to site investigation works and detailed design.
- Contours derived from DTM elevations referenced to Malin Head Vertical Datum.

LEGEND:-

Proposed 110kV Underground Cable Route	
Red Line Planning Boundary	
Property Boundary shown thus	
Permitted Coom GEP Planning Boundary	
Permitted Coom GEP Access Roads	
Proposed Coom GEP Access Roads	
Contours	
UGC Chainage	
Existing Watercourse	

ISSUED FOR PLANNING
28.04.2026


ISSUE/REVISION

I/R	DATE	DESCRIPTION
P4	28.04.26	Issued for Planning
P3	13.03.26	Issued for Planning
P2	12.02.26	Issued for Planning
P1	29.10.25	Issued for Planning
N1	02.04.25	Issued for Information

PROJECT NUMBER
300-100920

SHEET TITLE
Site Location Map
Sheet 8 of 8

SHEET NUMBER
300100920-U-DR-208-P2

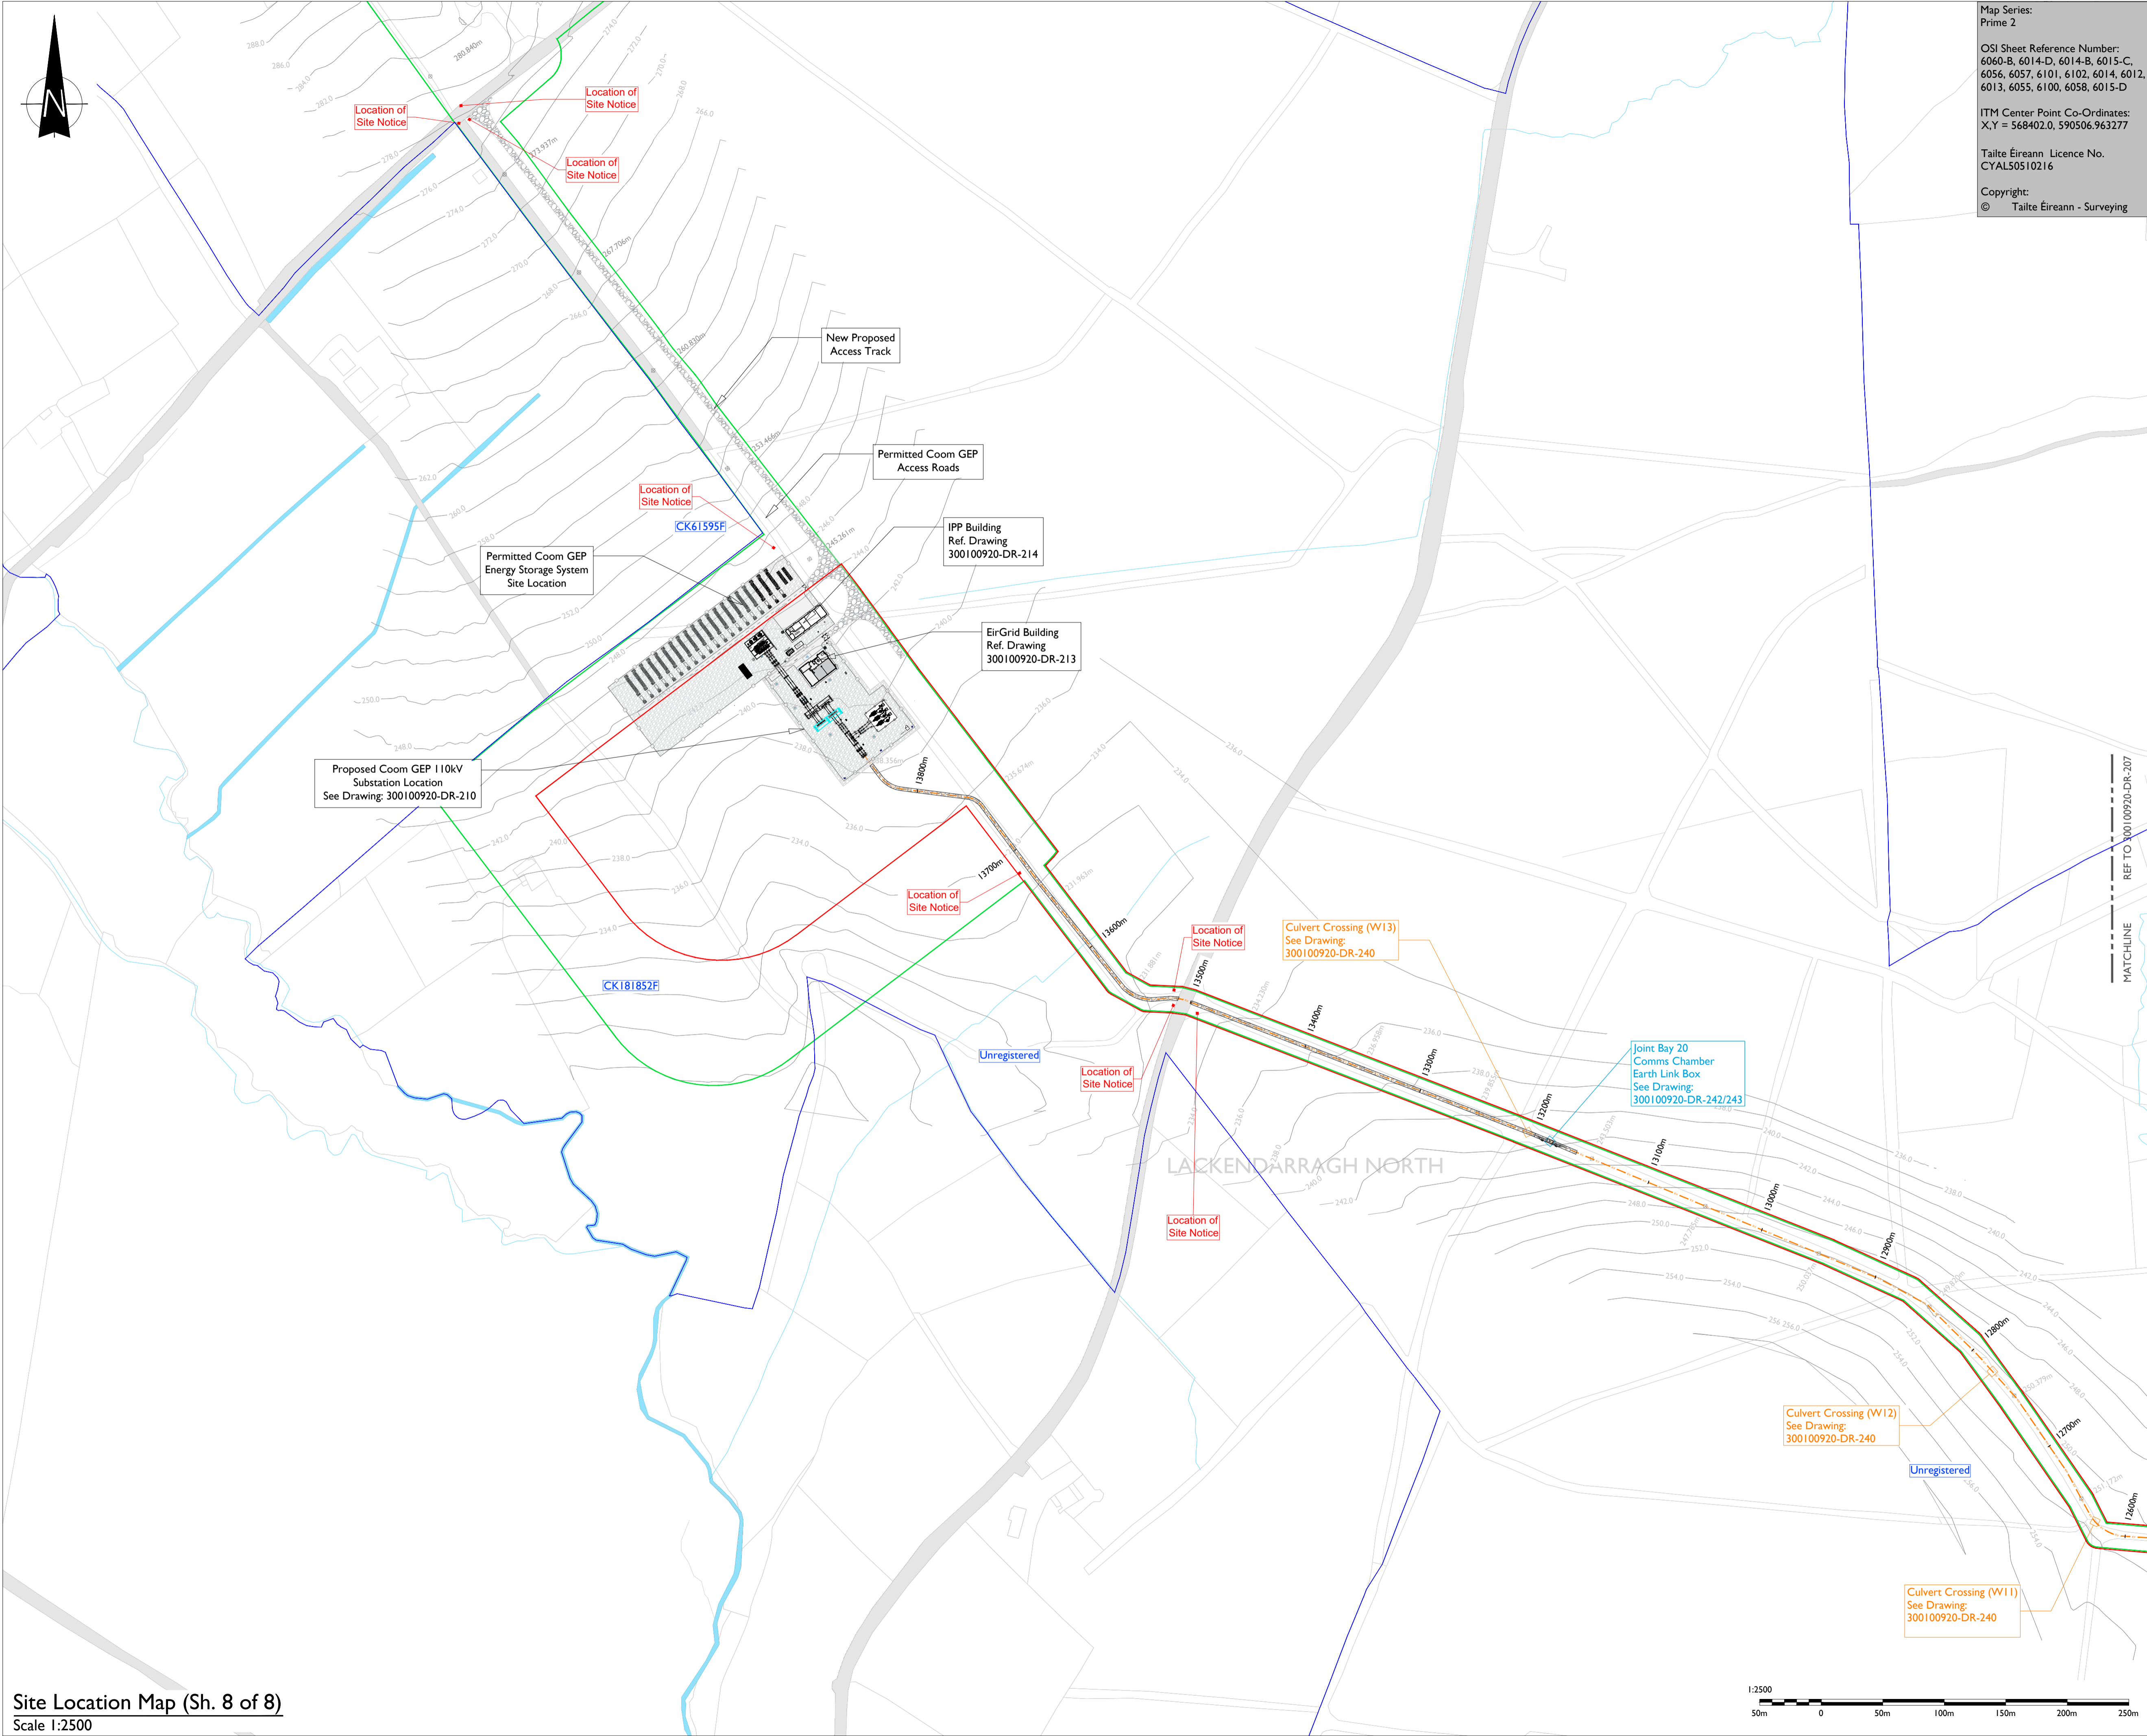

Site Location Map (Sh. 8 of 8)
Scale 1:2500

