

Map Series:  
Prime 2

OSI Sheet Reference Number:  
6060-B, 6014-D, 6014-B, 6015-C,  
6056, 6057, 6101, 6102, 6014, 6012,  
6013, 6055, 6100, 6058, 6015-D

ITM Center Point Co-Ordinates:  
X,Y = 568402.0, 590506.96

Tailte Éireann Licence No.  
CYAL50510216

Copyright:  
© Tailte Éireann – Surveying



Head Office  
Beenreigh,  
Abbeyodorney,  
Tralee, Co. Kerry  
Ireland  
Tel: 00353 66 7135710

Regional Office  
Basepoint Business Centre  
Stroudley Road, Basingstoke,  
Hampshire,  
RG24 8UP, UK  
Tel: 00 44 1256406664

**PROJECT**

**Coom Green Energy Park  
33kV Interconnection**

**CLIENT**

**Coom Green Energy  
Park Limited**

**CONSULTANTS**

**FEHILY  
TIMONEY**  
30 YEARS

- NOTES: -**
- This drawing is to be read in conjunction with relevant drawings, specifications and reports.
  - Path of cable route and location of associated joint Slabs and Comms Chambers may vary depending on site conditions.
  - Other services may be encountered along the route.
  - Position of HDD launch / reception shown points are indicated only and will be subject to site investigation works and detailed design.
  - Contours derived from DTM elevations referenced to Malin Head Vertical Datum

- LEGEND: -**
- Proposed Coom GEP Substation Location
  - 33kV Interconnector Underground Cable Route
  - Red Line Planning Boundary
  - Permitted Coom Green Energy Park Planning Boundary
  - Property Boundary shown thus
  - Consented Internal Wind Farm Turbine & Turbine Hard Stand shown thus

**ISSUED FOR PLANNING  
28.04.2026**


**ISSUE/REVISION**

I/R	DATE	DESCRIPTION
P2	28.04.26	Issued for Planning
P1	13.03.26	Issued for Planning
P0	06.02.26	Issued for Planning
N4	21.08.25	Issued for Information
N3	24.06.25	Issued for Information
N2	23.10.24	Issued for Information
N1	01.07.24	Issued for Information

**PROJECT NUMBER**  
300-100920


**SHEET TITLE**  
Keyplan - Site Location Maps  
A1 @1:20,000

**SHEET NUMBER**  
300100920-U-DR-100

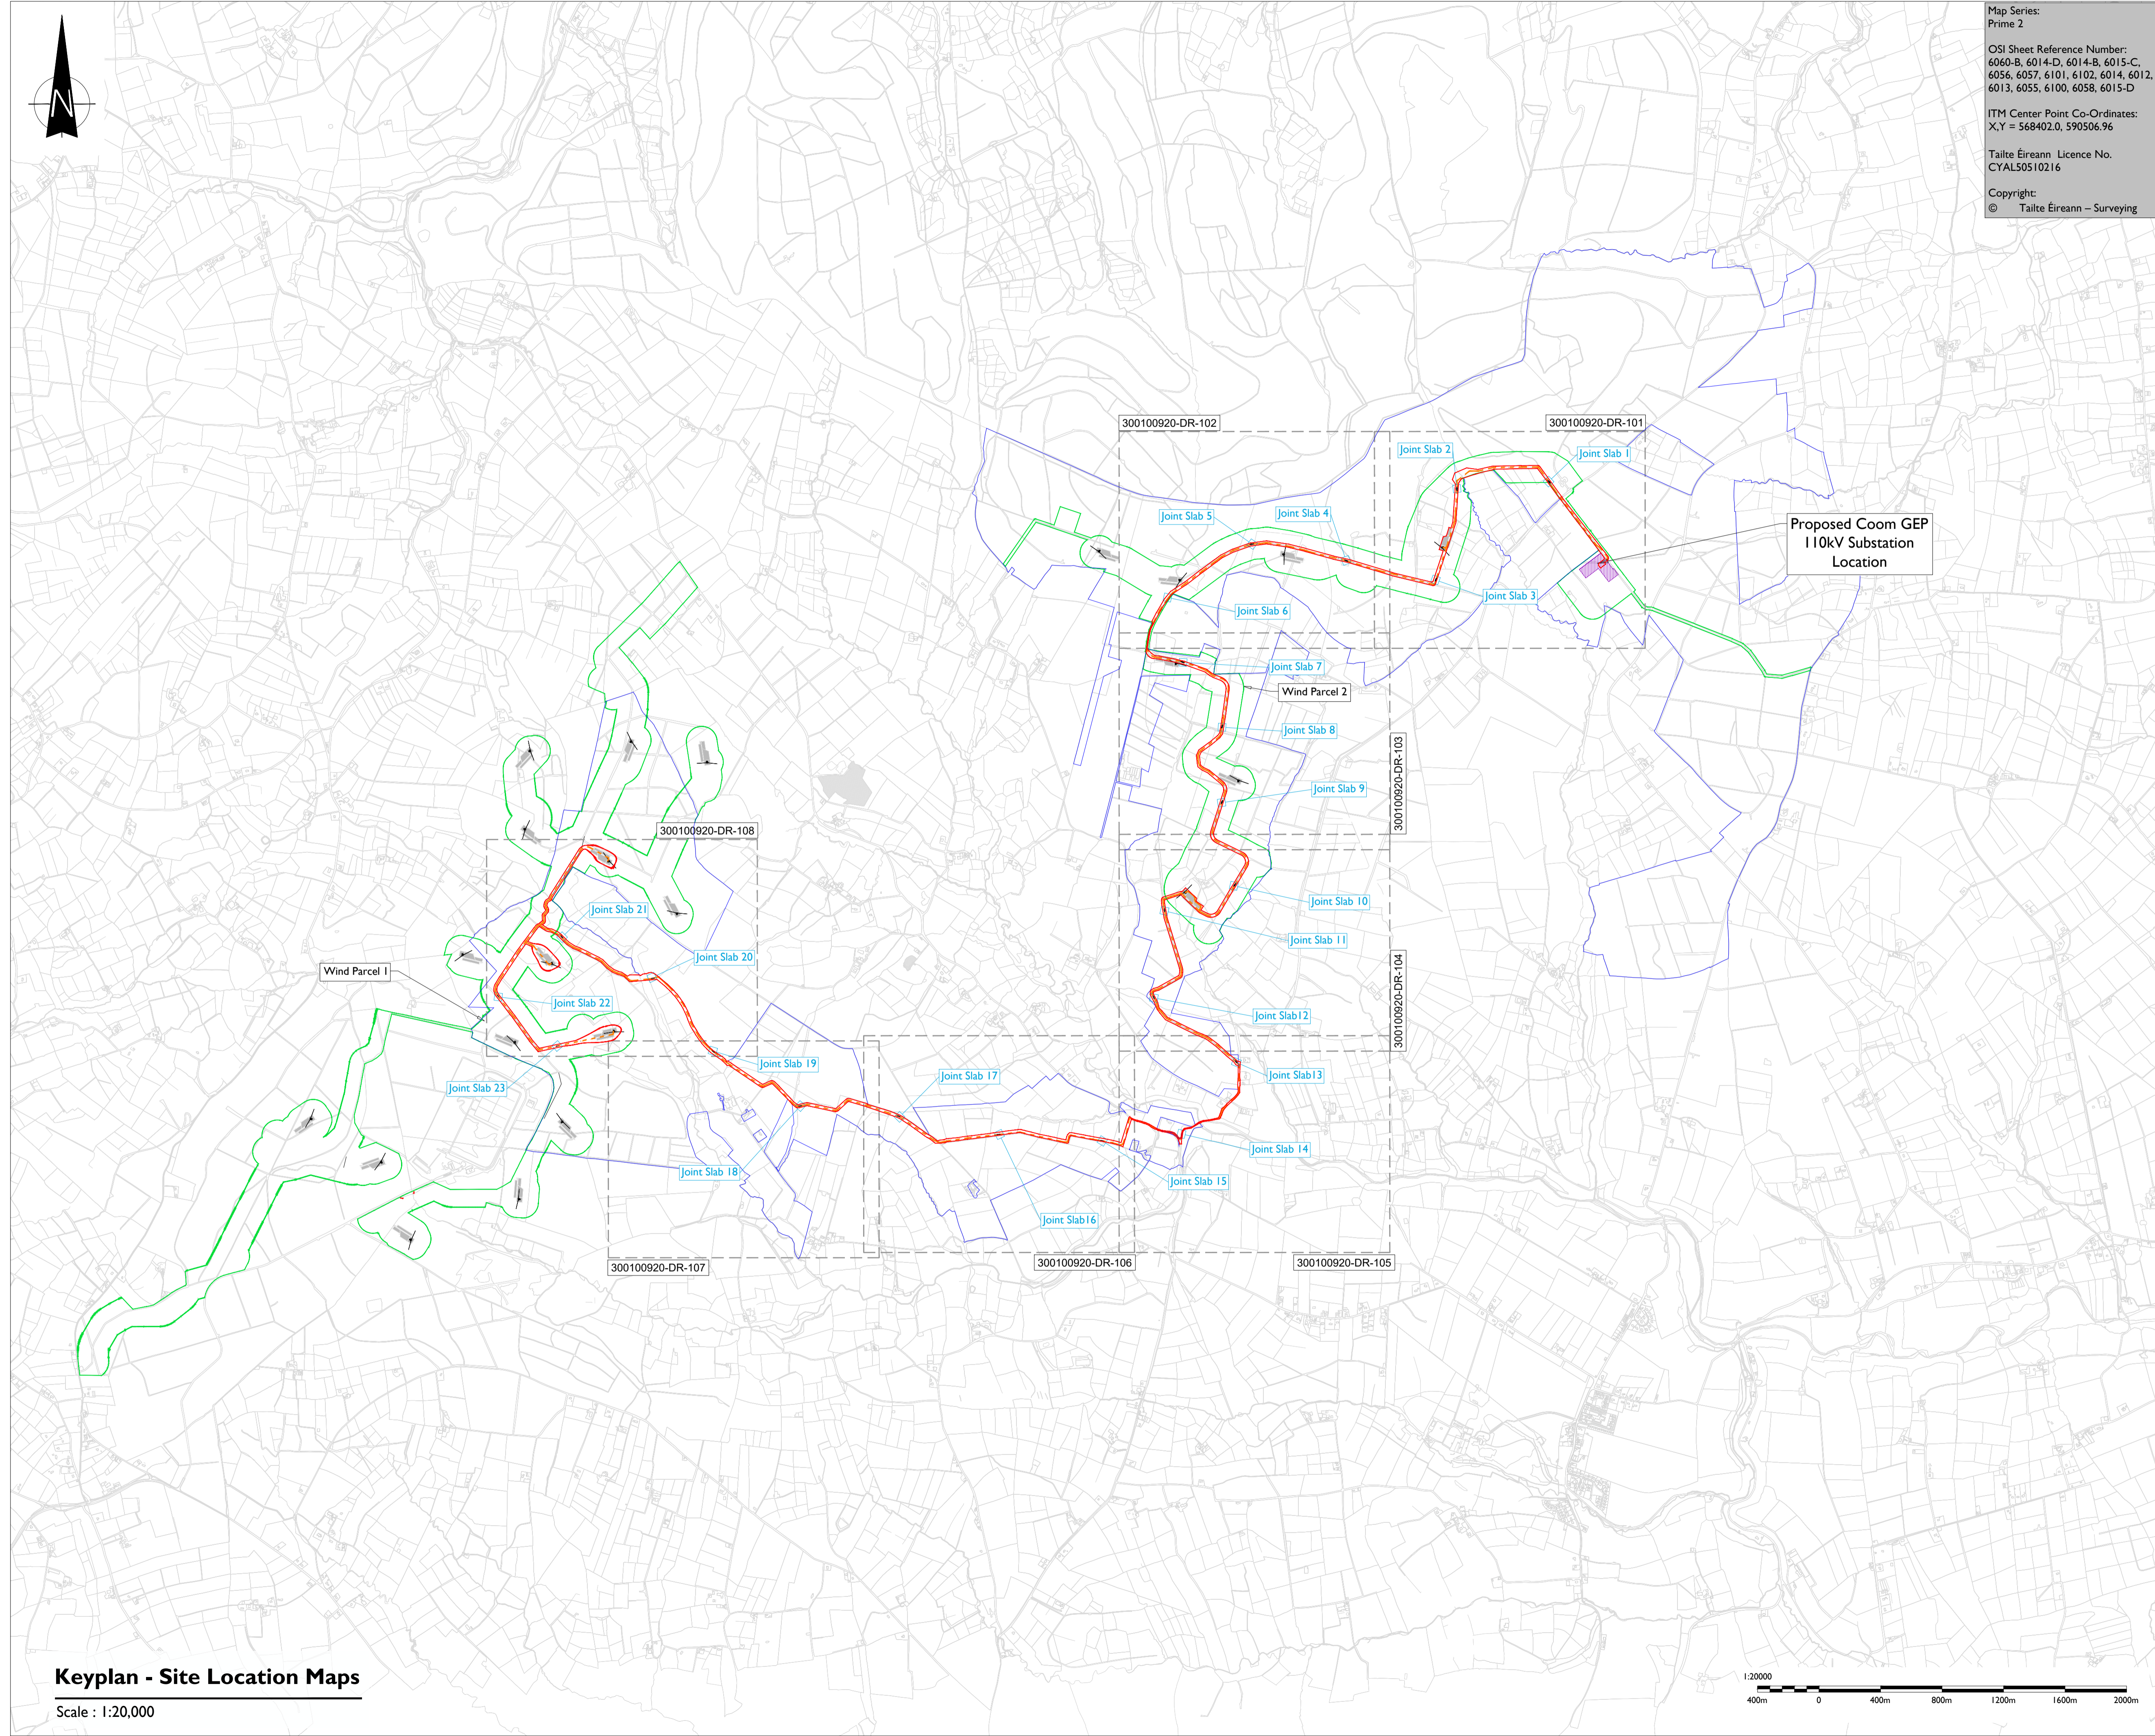

**Keyplan - Site Location Maps**  
Scale : 1:20,000



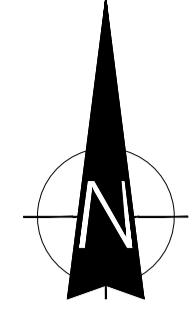

Map Series:  
Prime 2

OSI Sheet Reference Number:  
6060-B, 6014-D, 6014-B, 6015-C,  
6056, 6057, 6101, 6102, 6014, 6012,  
6013, 6055, 6100, 6058, 6015-D

ITM Center Point Co-Ordinates:  
X,Y = 568402.0, 590506.96

Tailte Éireann Licence No.  
CYAL50510216

Copyright:  
© Tailte Éireann – Surveying



Head Office  
Beenreigh,  
Abbeydorney,  
Tralee, Co. Kerry  
Ireland  
Tel: 00353 66 7135710

Regional Office  
Basepoint Business Centre  
Stroudley Road, Basingstoke,  
Hampshire,  
RG24 8UP, UK  
Tel: 00 44 1256406664

**PROJECT**

# Coom Green Energy Park 33kV Interconnection

**CLIENT**

Coom Green Energy  
Park Limited

**CONSULTANTS**

- NOTES: -**
- This drawing is to be read in conjunction with relevant drawings, specifications and reports.
  - Path of cable route and location of associated joint Slabs and Comms Chambers may vary depending on site conditions.
  - Other services may be encountered along the route.
  - Position of HDD launch / reception shown points are indicated only and will be subject to site investigation works and detailed design
  - Contours derived from DTM elevations referenced to Malin Head Vertical Datum

- LEGEND: -**
- 33kV Interconnector Underground Cable Route
  - UGC Cable route chainage shown thus
  - Red Line Planning Boundary
  - Permitted Coom GEP Planning Boundary
  - Permitted Coom GEP Access Roads
  - Existing ESB OHL MV Networks
  - Property Boundary show thus
  - Consented Internal Wind Farm Turbine & Turbine Hard Stand show thus
  - Contours
  - Existing River Network show thus

**ISSUED FOR PLANNING  
28.04.2026**


**ISSUE/REVISION**

NO	DATE	DESCRIPTION
P2	28.04.26	Issued for Planning
P1	13.03.26	Issued for Planning
P0	06.02.26	Issued for Planning
N1	19.06.25	Issued for Information
I/R	DATE	DESCRIPTION

**PROJECT NUMBER**  
300-100920

**SHEET TITLE**  
Site Location Map  
Sheet 1 of 8

**SHEET NUMBER**  
300100920-U-DR-101

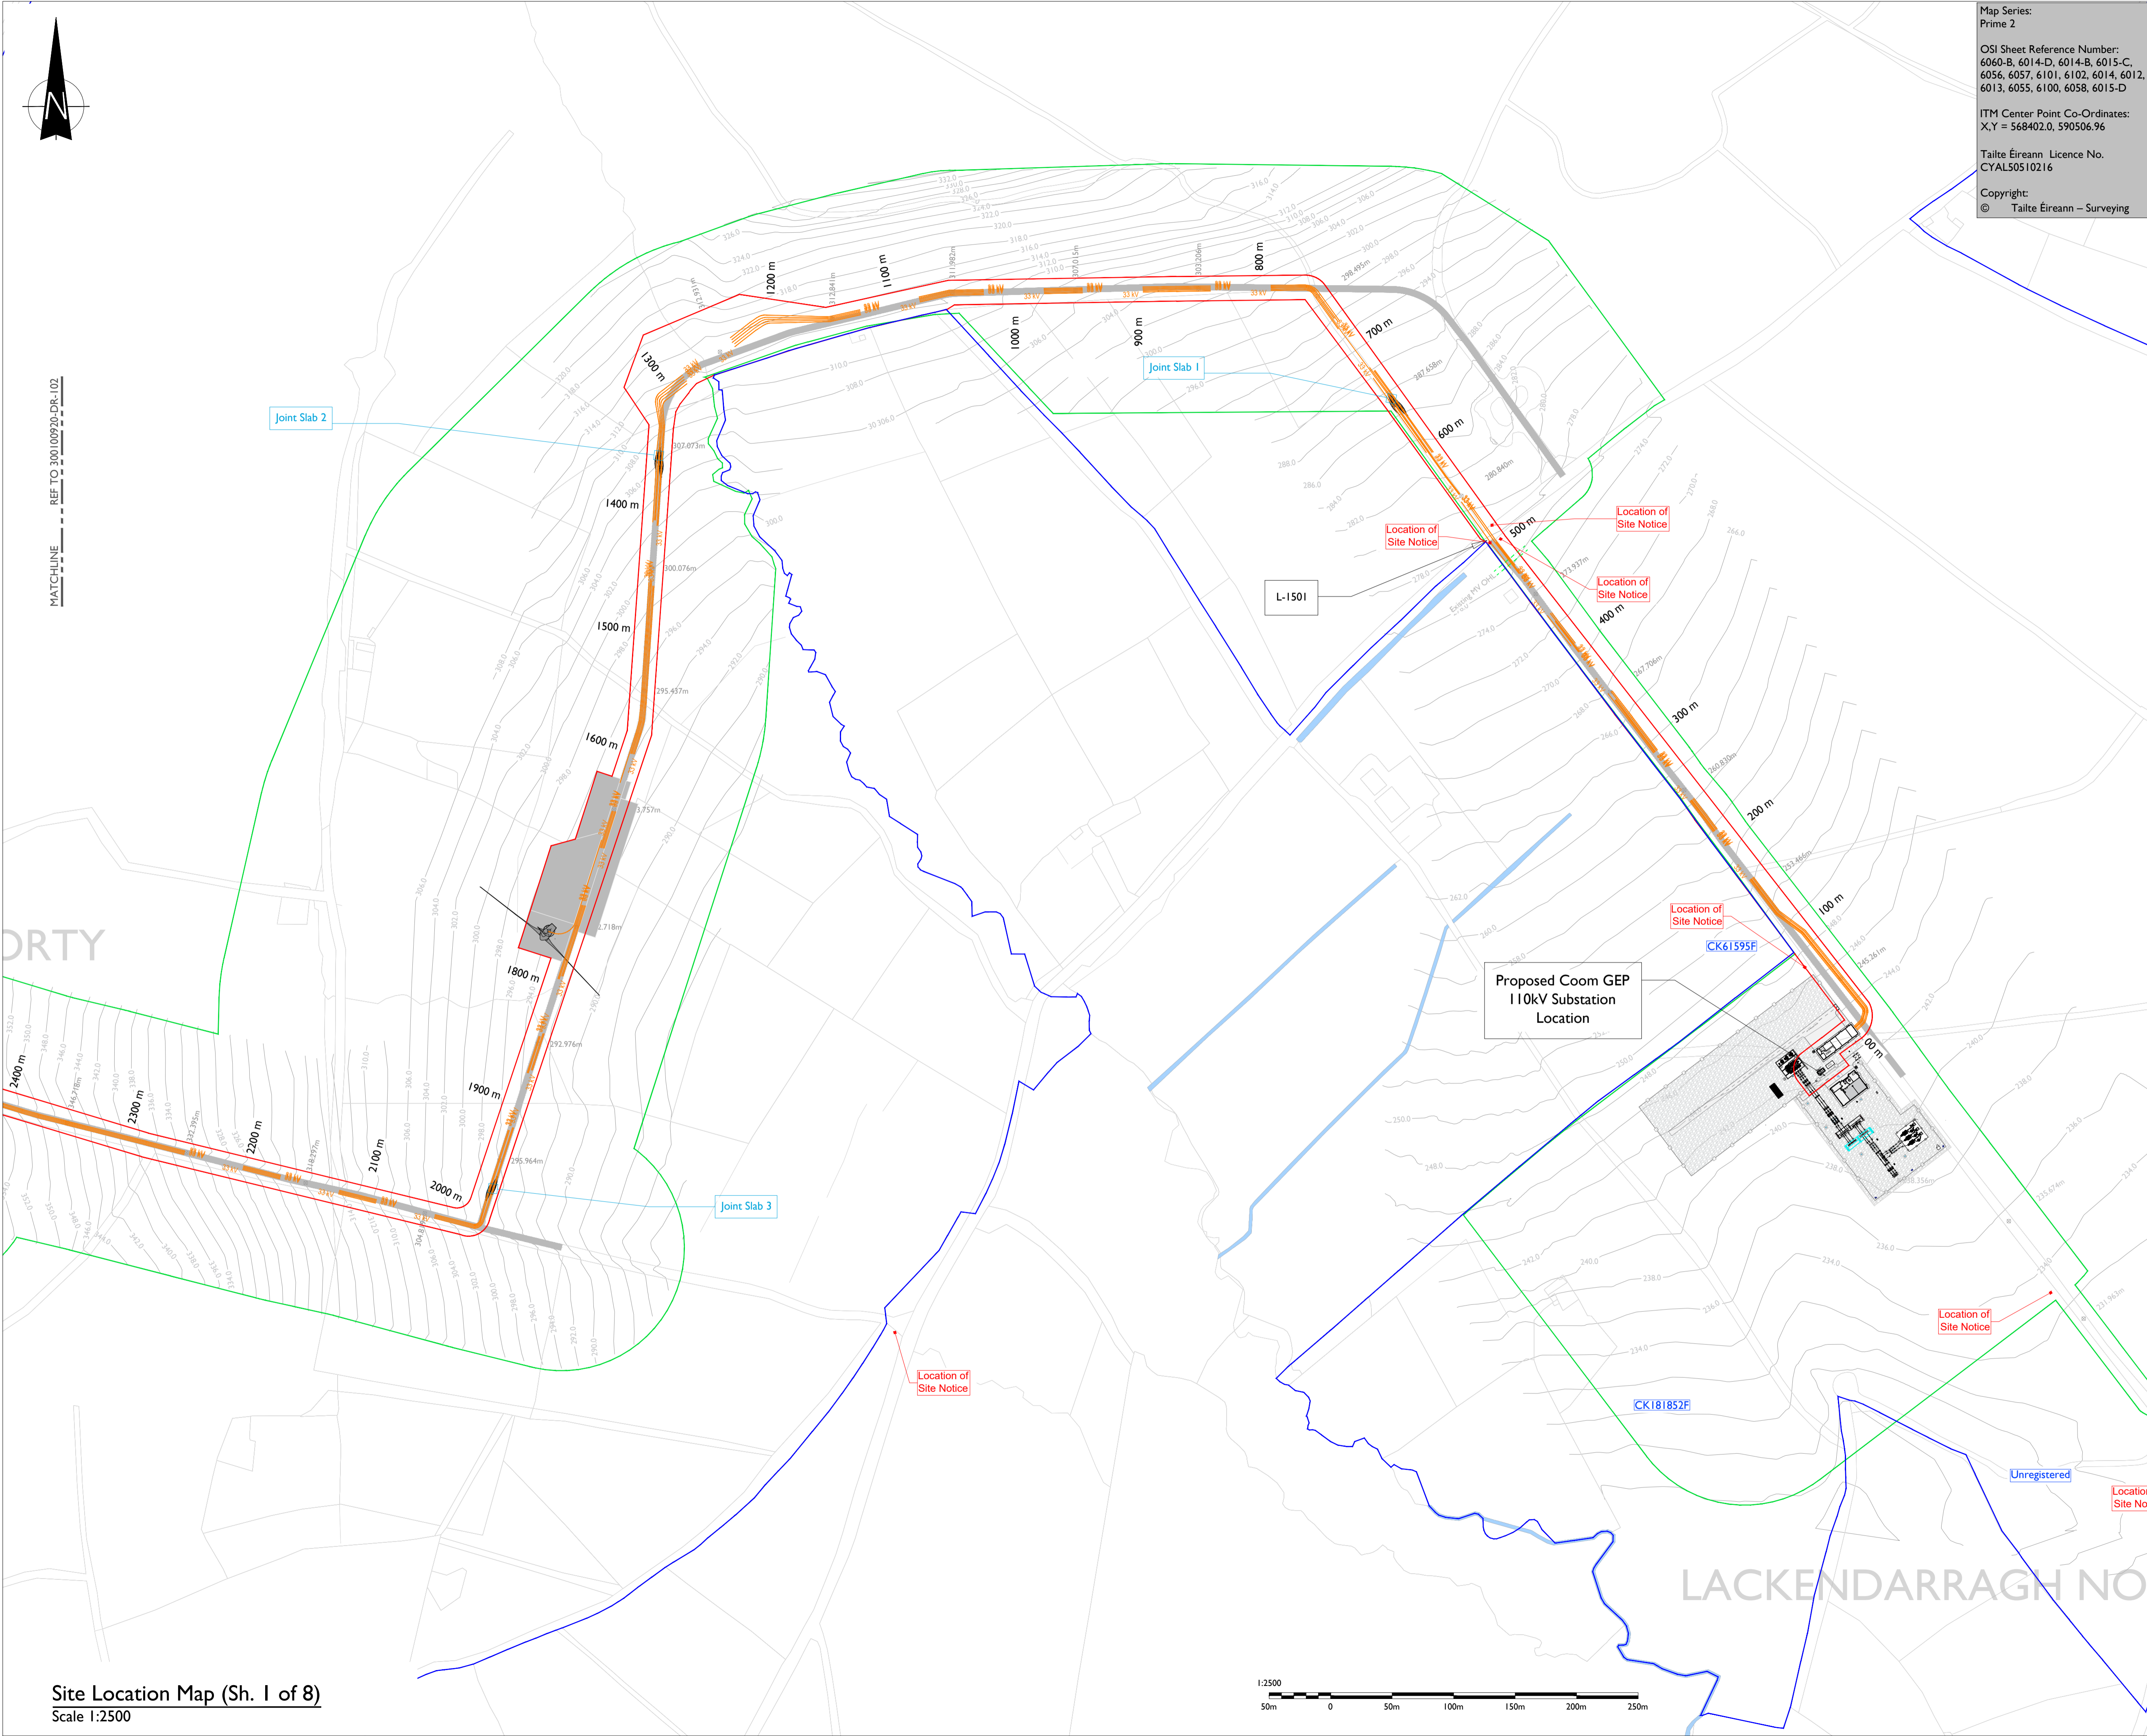


Site Location Map (Sh. 1 of 8)  
Scale 1:2500



ISO A1 594mm x 841mm

Project Management Initials: Designer: POS Checked: DB Approved: RG

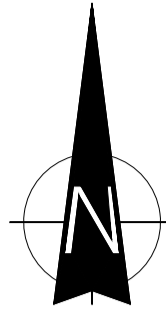

SEEFIN

Map Series:  
Prime 2

OSI Sheet Reference Number:  
6060-B, 6014-D, 6014-B, 6015-C,  
6056, 6057, 6101, 6102, 6014, 6012,  
6013, 6055, 6100, 6058, 6015-D

ITM Center Point Co-Ordinates:  
X,Y = 568402.0, 590506.96

Tailte Éireann Licence No.  
CYAL50510216

Copyright:  
© Tailte Éireann – Surveying



Head Office  
Beenreigh,  
Abbeydorney,  
Tralee, Co. Kerry  
Ireland  
Tel: 00353 66 7135710

Regional Office  
Basepoint Business Centre  
Stroudley Road, Basingstoke,  
Hampshire,  
RG24 8UP, UK  
Tel: 00 44 1256406664

**PROJECT**

**Coom Green Energy Park  
33kV Interconnection**

**CLIENT**

**Coom Green Energy  
Park Limited**

**CONSULTANTS**



**NOTES: -**

- This drawing is to be read in conjunction with relevant drawings, specifications and reports.
- Path of cable route and location of associated joint Slabs and Comms Chambers may vary depending on site conditions.
- Other services may be encountered along the route.
- Position of HDD launch / reception shown points are indicated only and will be subject to site investigation works and detailed design.
- Contours derived from DTM elevations referenced to Malin Head Vertical Datum

**LEGEND: -**

- 33kV Interconnector Underground Cable Route
- UGC Cable route chainage shown thus
- Red Line Planning Boundary
- Permitted Coom GEP Planning Boundary
- Permitted Coom GEP Access Roads
- Property Boundary shown thus
- Consented Internal Wind Farm Turbine & Turbine Hard Stand shown thus
- Contours

**ISSUED FOR PLANNING  
28.04.2026**

**ISSUE/REVISION**

I/R	DATE	DESCRIPTION
P2	28.04.26	Issued for Planning
P1	13.03.26	Issued for Planning
P0	06.02.26	Issued for Planning
N1	19.06.25	Issued for Information

**PROJECT NUMBER**



300-100920

**SHEET TITLE**

Site Location Map  
Sheet 2 of 8

**SHEET NUMBER**

300100920-U-DR-102

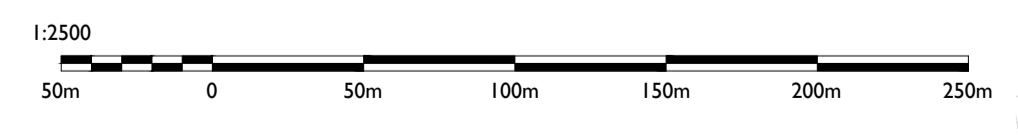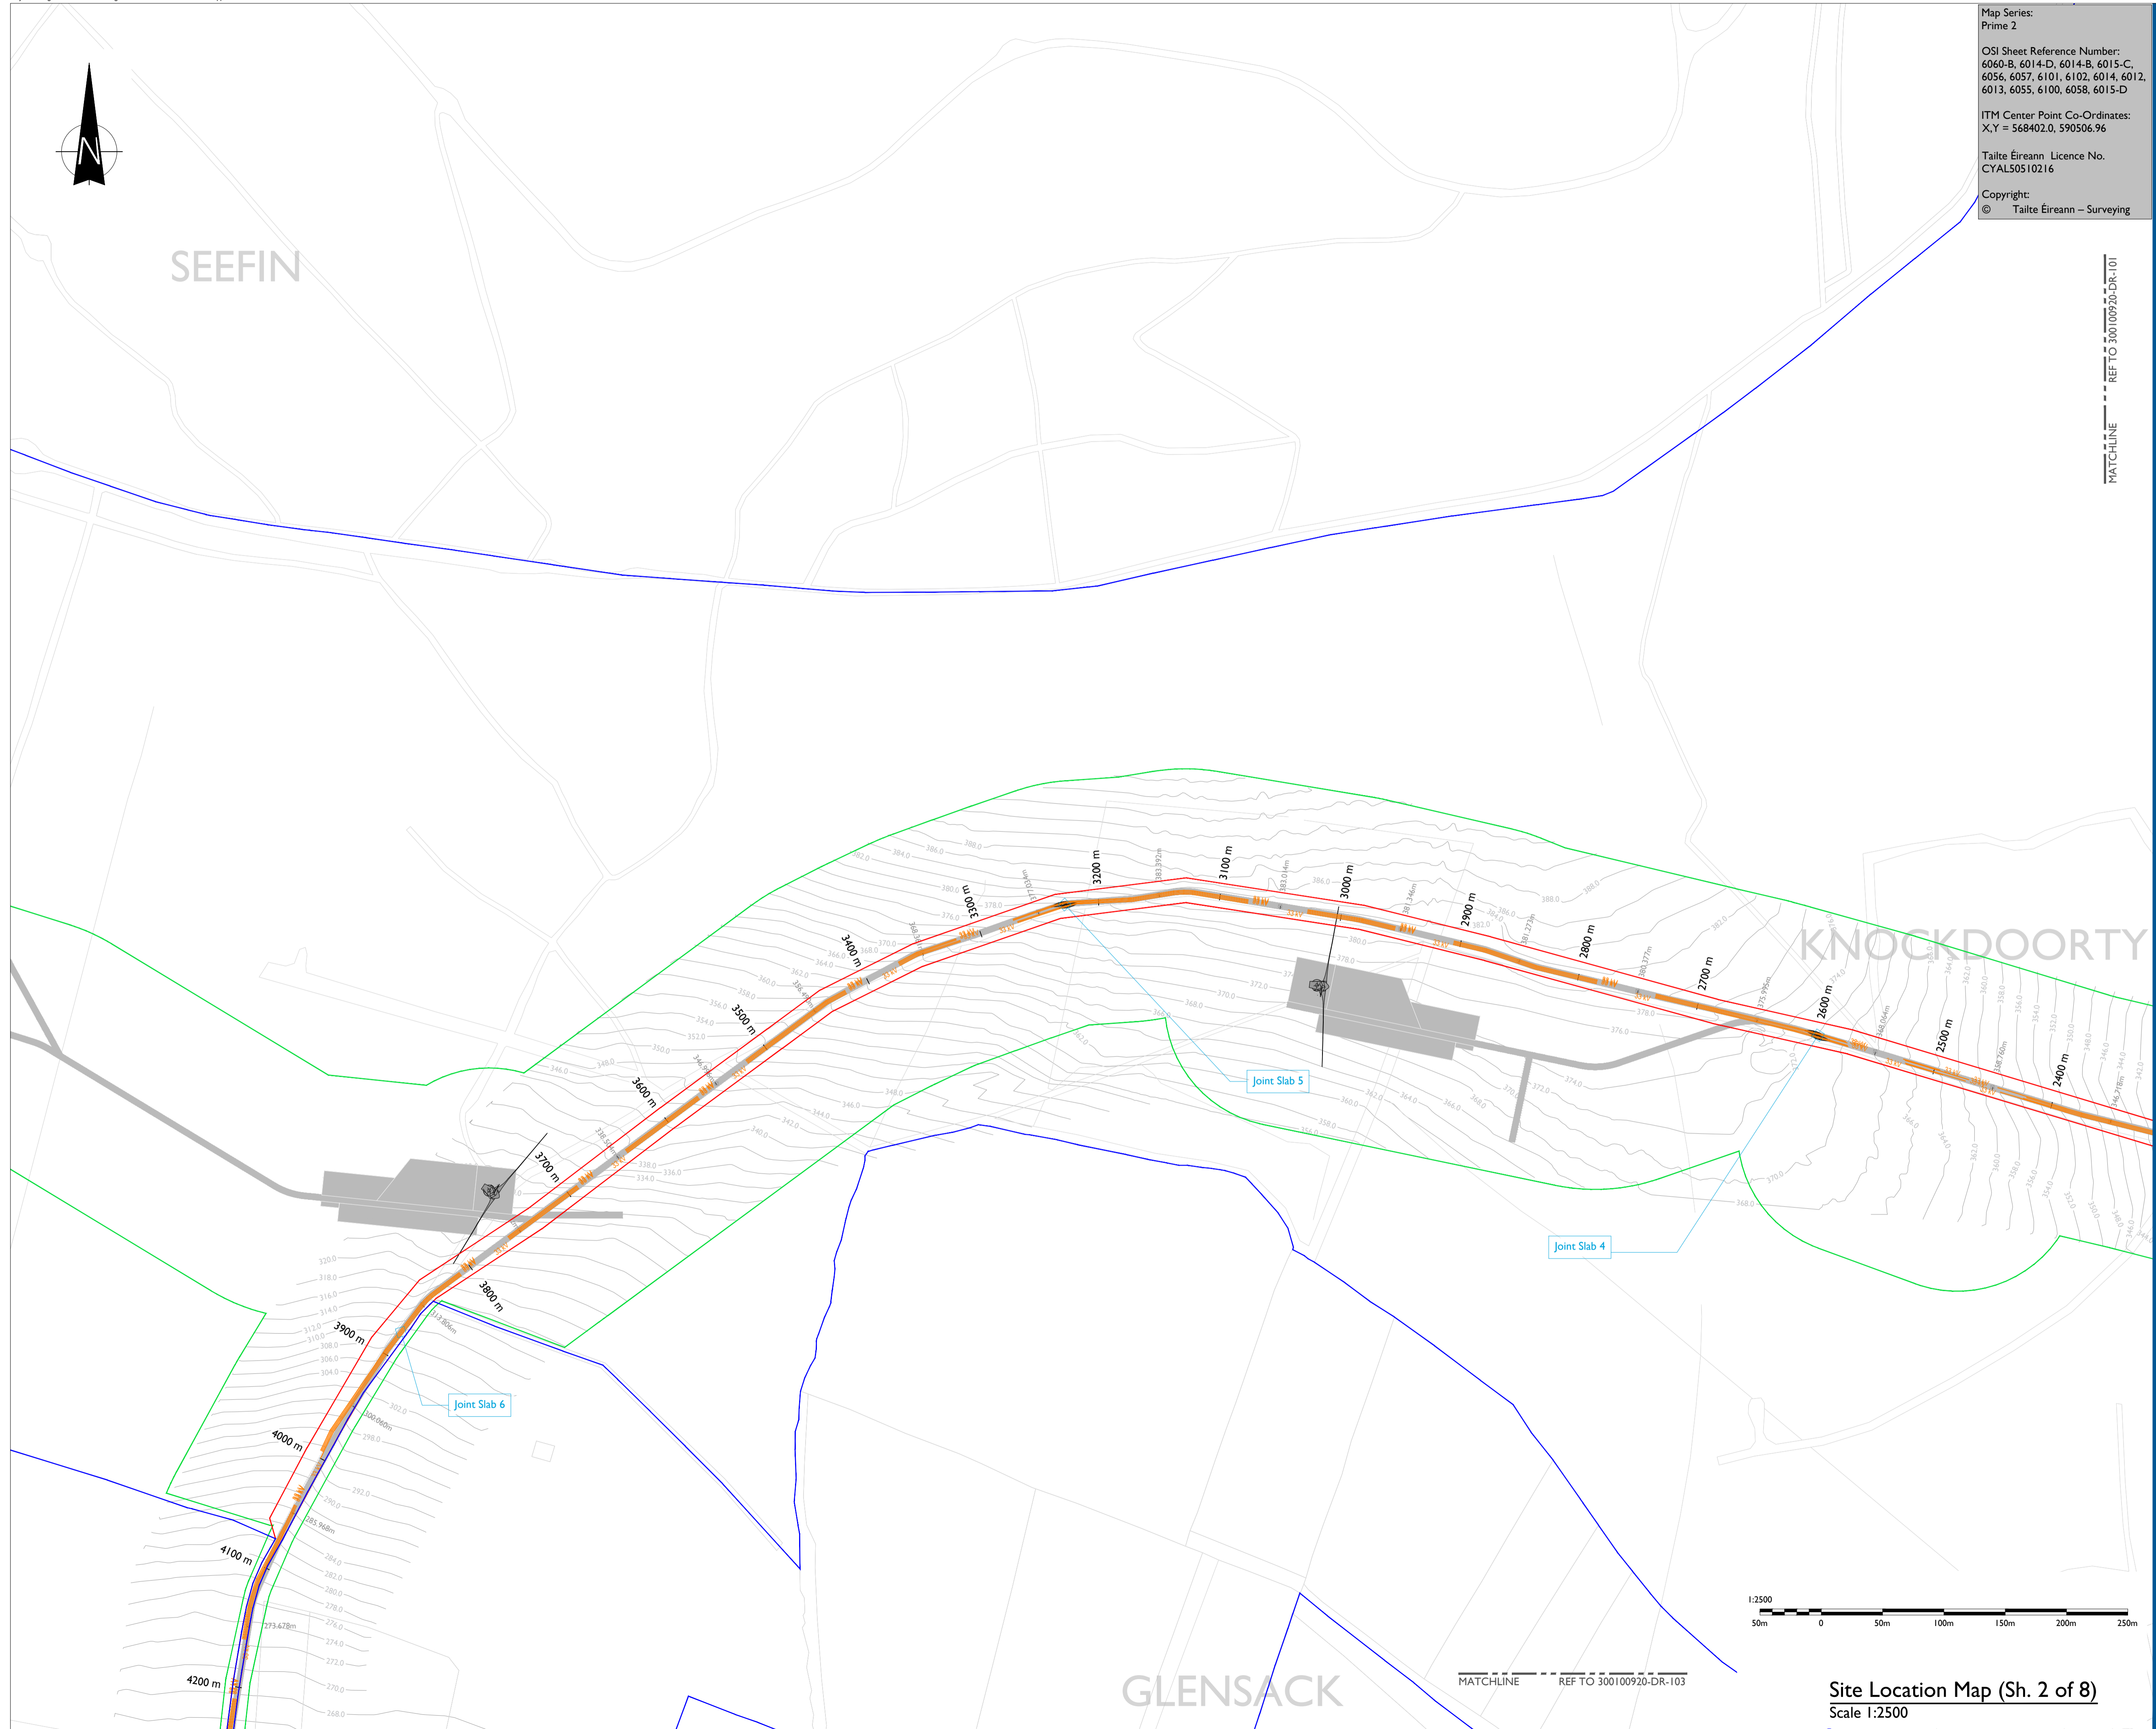



**Site Location Map (Sh. 2 of 8)**  
Scale 1:2500

MATCHLINE REF TO 300100920-DR-103

MATCHLINE REF TO 300100920-DR-101

ISO A1 594mm x 841mm

Project Management Initials: Designer: POS Checked: DB Approved: RG

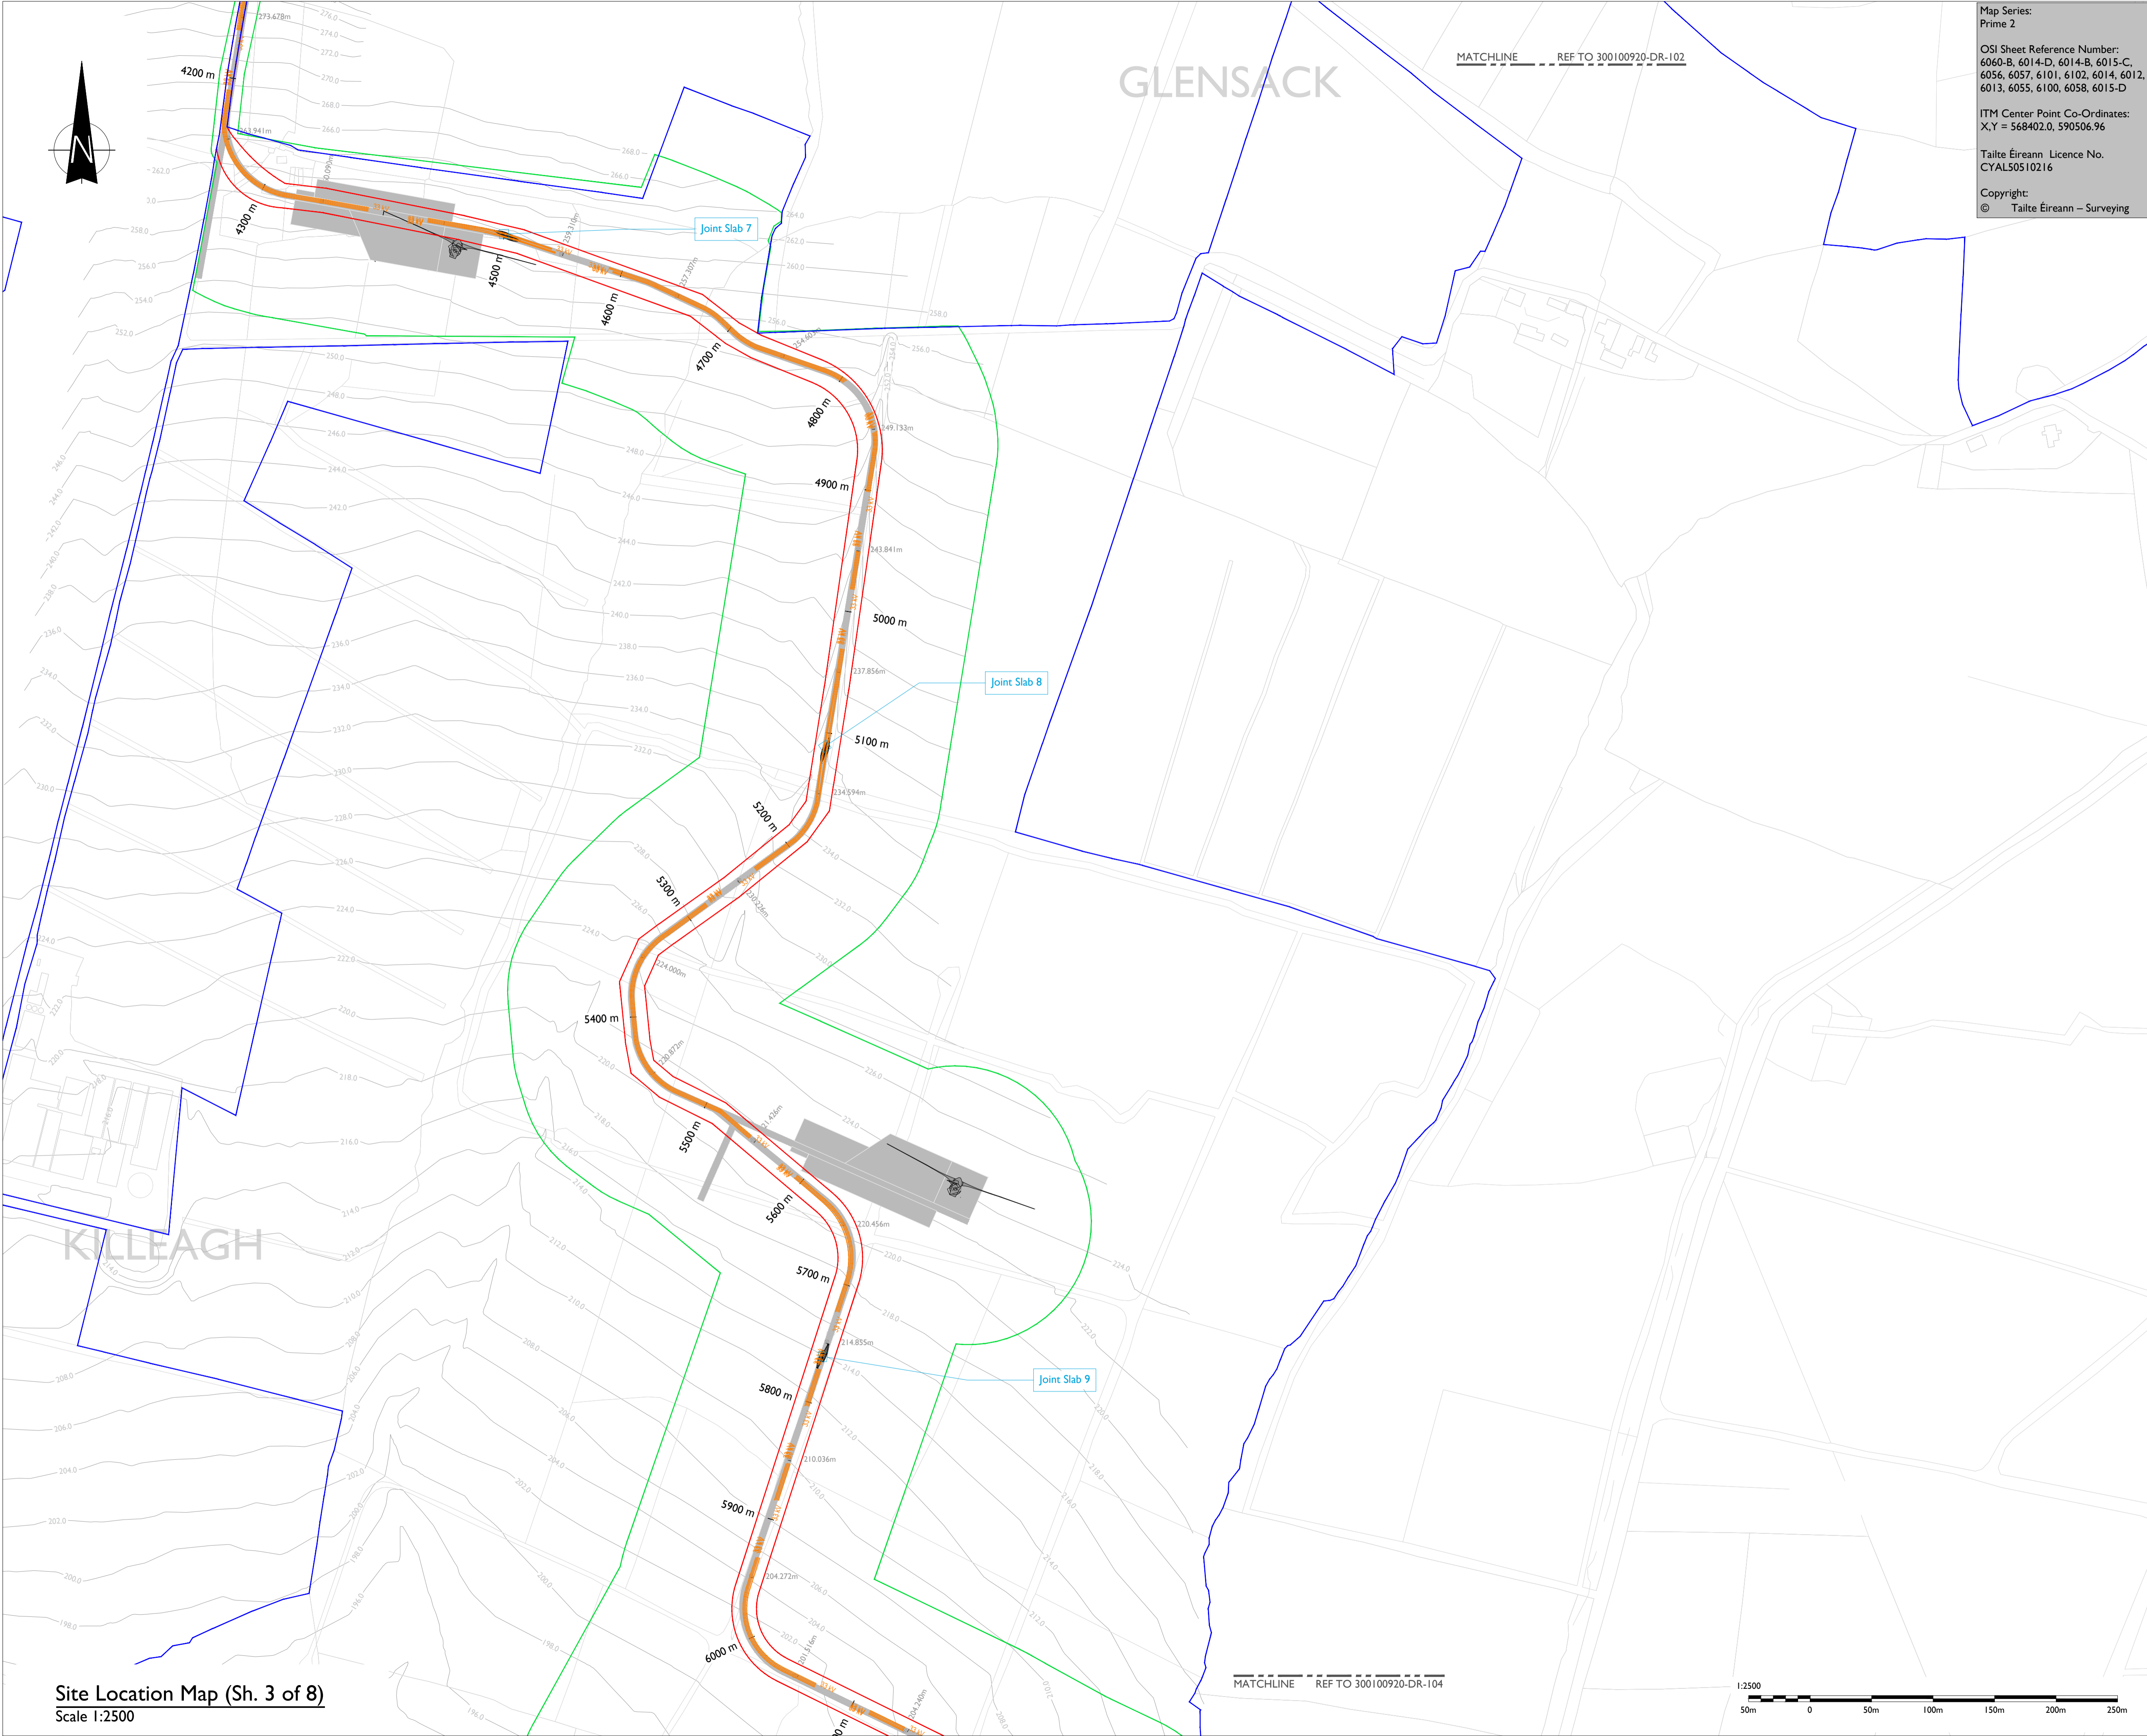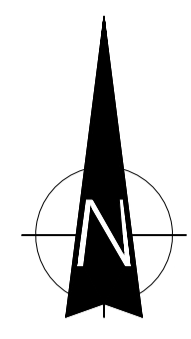

MATCHLINE REF TO 300100920-DR-102

MATCHLINE REF TO 300100920-DR-104

Map Series:  
Prime 2

OSI Sheet Reference Number:  
6060-B, 6014-D, 6014-B, 6015-C,  
6056, 6057, 6101, 6102, 6014, 6012,  
6013, 6055, 6100, 6058, 6015-D

ITM Center Point Co-Ordinates:  
X,Y = 568402.0, 590506.96

Tailte Éireann Licence No.  
CYAL50510216

Copyright:  
© Tailte Éireann – Surveying



Head Office  
Breenleigh,  
Abbeydorney,  
Tralee, Co. Kerry  
Ireland  
Tel: 00353 66 7135710

Regional Office  
Basepoint Business Centre  
Stroudley Road, Basingstoke,  
Hampshire,  
RG24 8UP, UK  
Tel: 00 44 1256406664

**PROJECT**

**Coom Green Energy Park  
33kV Interconnection**

**CLIENT**

**Coom Green Energy  
Park Limited**

**CONSULTANTS**

- NOTES: -**
- This drawing is to be read in conjunction with relevant drawings, specifications and reports.
  - Path of cable route and location of associated joint Slabs and Comms Chambers may vary depending on site conditions.
  - Other services may be encountered along the route.
  - Position of HDD launch / reception shown points are indicated only and will be subject to site investigation works and detailed design.
  - Contours derived from DTM elevations referenced to Malin Head Vertical Datum

**LEGEND: -**

33kV Interconnector Underground Cable Route	
UGC Cable route chainage shown thus	
Red Line Planning Boundary	
Permitted Coom GEP Planning Boundary	
Permitted Coom GEP Access Roads	
Property Boundary shown thus	
Consented Internal Wind Farm Turbine & Turbine Hard Stand shown thus	
Contours	

**ISSUED FOR PLANNING  
28.04.2026**

**ISSUE/REVISION**

I/R	DATE	DESCRIPTION
P2	28.04.26	Issued for Planning
P1	13.03.26	Issued for Planning
P0	06.02.26	Issued for Planning
N1	19.06.25	Issued for Information

**PROJECT NUMBER**  
300-100920

**SHEET TITLE**  
Site Location Map  
Sheet 3 of 8



**SHEET NUMBER**  
300100920-U-DR-103

**Site Location Map (Sh. 3 of 8)**  
Scale 1:2500



ISO A1 594mm x 841mm

Project Management Initials: Designer: POS Checked: DB Approved: RG

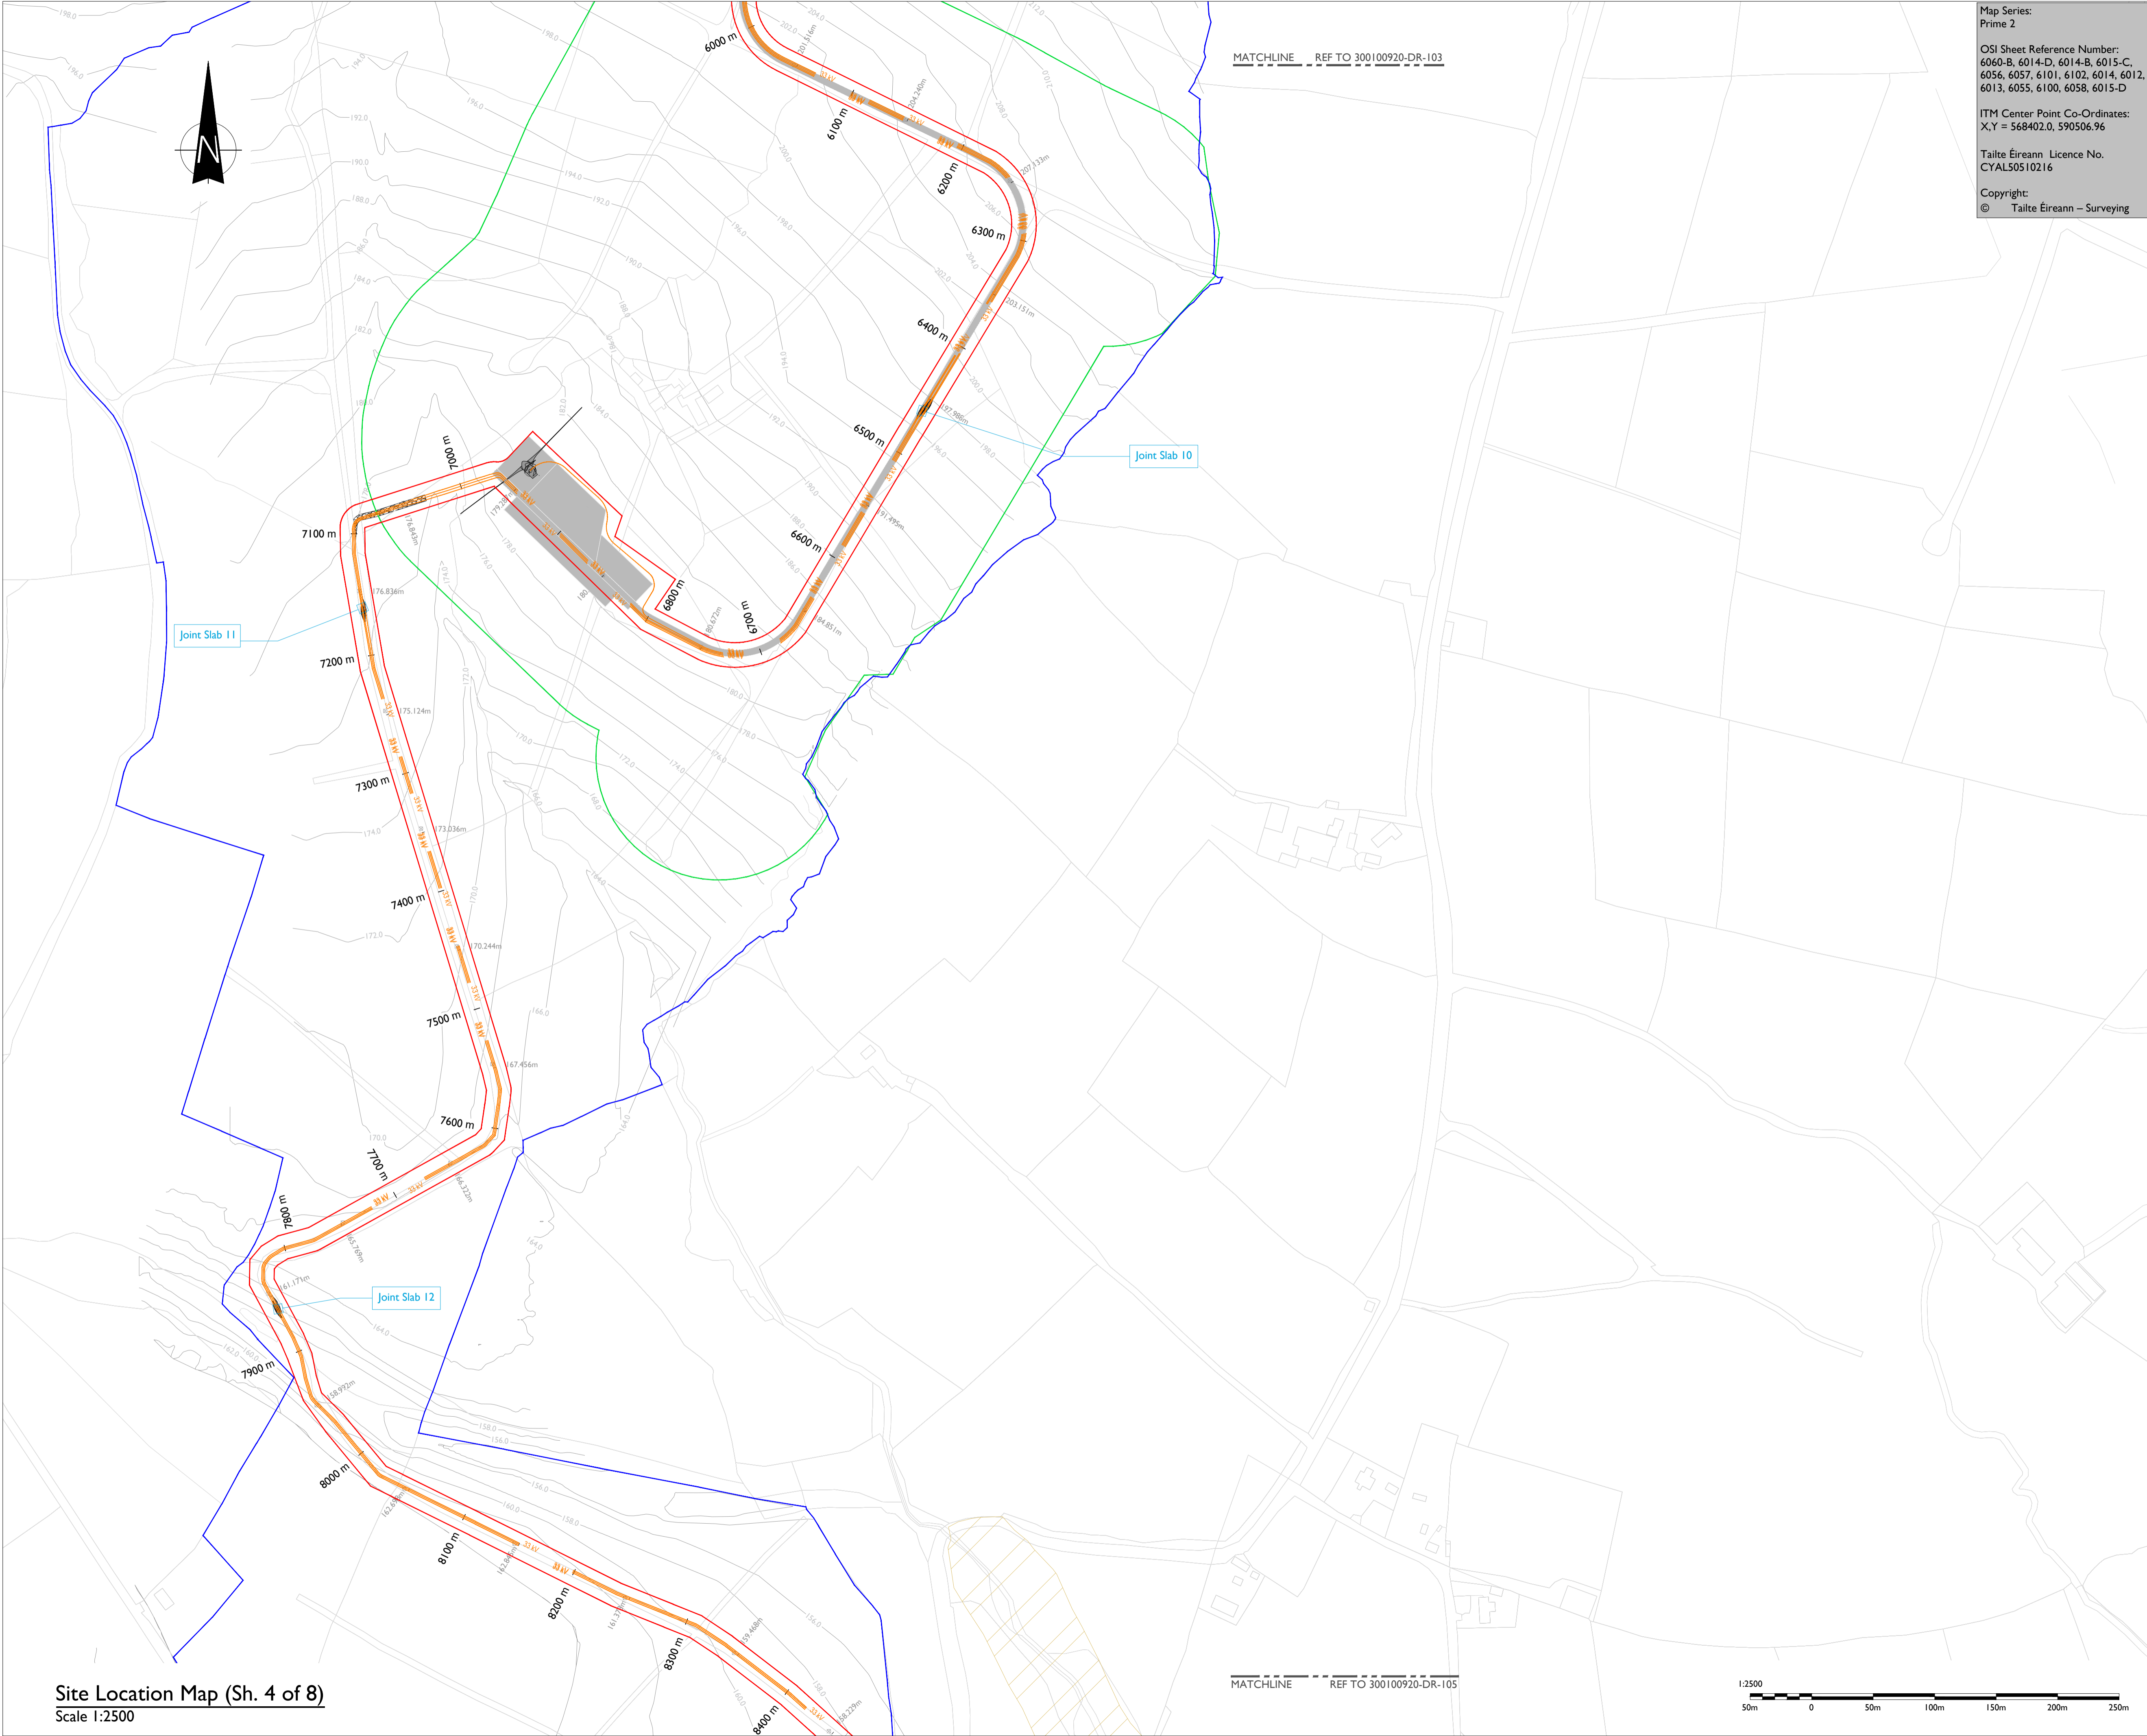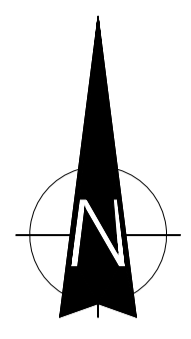

Site Location Map (Sh. 4 of 8)  
Scale 1:2500



Map Series:  
Prime 2

OSI Sheet Reference Number:  
6060-B, 6014-D, 6014-B, 6015-C,  
6056, 6057, 6101, 6102, 6014, 6012,  
6013, 6055, 6100, 6058, 6015-D

ITM Center Point Co-Ordinates:  
X,Y = 568402.0, 590506.96

Tailte Éireann Licence No.  
CYAL50510216

Copyright:  
© Tailte Éireann – Surveying



Head Office:  
Beenreigh,  
Abbeydorney,  
Tralee, Co. Kerry  
Ireland  
Tel: 00353 66 7135710

Regional Office:  
Basepoint Business Centre  
Stroudley Road, Basingstoke,  
Hampshire,  
RG24 8UP, UK  
Tel: 00 44 1256406664

**PROJECT**

**Coom Green Energy Park  
33kV Interconnection**

**CLIENT**

**Coom Green Energy  
Park Limited**



- NOTES: -**
- This drawing is to be read in conjunction with relevant drawings, specifications and reports.
  - Path of cable route and location of associated joint Slabs and Comms Chambers may vary depending on site conditions.
  - Other services may be encountered along the route.
  - Position of HDD launch / reception shown points are indicated only and will be subject to site investigation works and detailed design.
  - Contours derived from DTM elevations referenced to Malin Head Vertical Datum

- LEGEND: -**
- 33kV Interconnector Underground Cable Route
  - UGC Cable route chainage shown thus
  - Red Line Planning Boundary
  - Permitted Coom GEP Planning Boundary
  - Permitted Coom GEP Access Roads
  - Property Boundary shown thus
  - Consented Internal Wind Farm Turbine & Turbine Hard Stand shown thus
  - Permitted Coom GEP Access Roads
  - Special Area of Conservation (S.A.C) show thus
  - Contours

**ISSUED FOR PLANNING  
28.04.2026**

**ISSUE/REVISION**

I/R	DATE	DESCRIPTION
P2	28.04.26	Issued for Planning
P1	13.03.26	Issued for Planning
P0	06.02.26	Issued for Planning
N1	19.06.25	Issued for Information


**PROJECT NUMBER**  
300-100920

**SHEET TITLE**  
Site Location Map  
Sheet 4 of 8

**SHEET NUMBER**  
300100920-U-DR-104

ISO A1 594mm x 841mm

Project Management Initials: Designer: POS Checked: DB Approved: RG

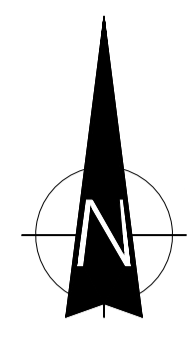

MATCHLINE REF TO 300100920-DR-106

MATCHLINE REF TO 300100920-DR-104

Map Series:  
Prime 2

OSI Sheet Reference Number:  
6060-B, 6014-D, 6014-B, 6015-C,  
6056, 6057, 6101, 6102, 6014, 6012,  
6013, 6055, 6100, 6058, 6015-D

ITM Center Point Co-Ordinates:  
X,Y = 568402.0, 590506.96

Tailte Éireann Licence No.  
CYAL50510216

Copyright:  
© Tailte Éireann – Surveying



Head Office:  
Breenleigh,  
Abbeydorney,  
Tralee, Co. Kerry  
Ireland  
Tel: 00353 66 7135710

Regional Office:  
Basepoint Business Centre  
Stroudley Road, Basingstoke,  
Hampshire,  
RG24 8UP, UK  
Tel: 00 44 1256406664

**PROJECT**

**Coom Green Energy Park  
33kV Interconnection**

**CLIENT**

**Coom Green Energy  
Park Limited**

**CONSULTANTS**

**FEHILY  
TIMONEY**  
30 YEARS

**NOTES: -**

- This drawing is to be read in conjunction with relevant drawings, specifications and reports.
- Path of cable route and location of associated joint Slabs and Comms Chambers may vary depending on site conditions.
- Other services may be encountered along the route.
- Position of HDD launch / reception shown points are indicated only and will be subject to site investigation works and detailed design.
- Contours derived from DTM elevations referenced to Malin Head Vertical Datum

**LEGEND: -**

- 33kV Interconnector Underground Cable Route
- UGC Cable route chainage shown thus
- Red Line Planning Boundary
- Special Area of Conservation (S.A.C) show thus
- Property Boundary shown thus
- Contours
- Right of way (Wayleaves)

**ISSUED FOR PLANNING  
28.04.2026**


**ISSUE/REVISION**

I/R	DATE	DESCRIPTION
P2	28.04.26	Issued for Planning
P1	13.03.26	Issued for Planning
P0	06.02.26	Issued for Planning
N1	19.06.25	Issued for Information

**PROJECT NUMBER**  
300-100920


**SHEET TITLE**  
Site Location Map  
Sheet 5 of 8

**SHEET NUMBER**  
300100920-U-DR-105

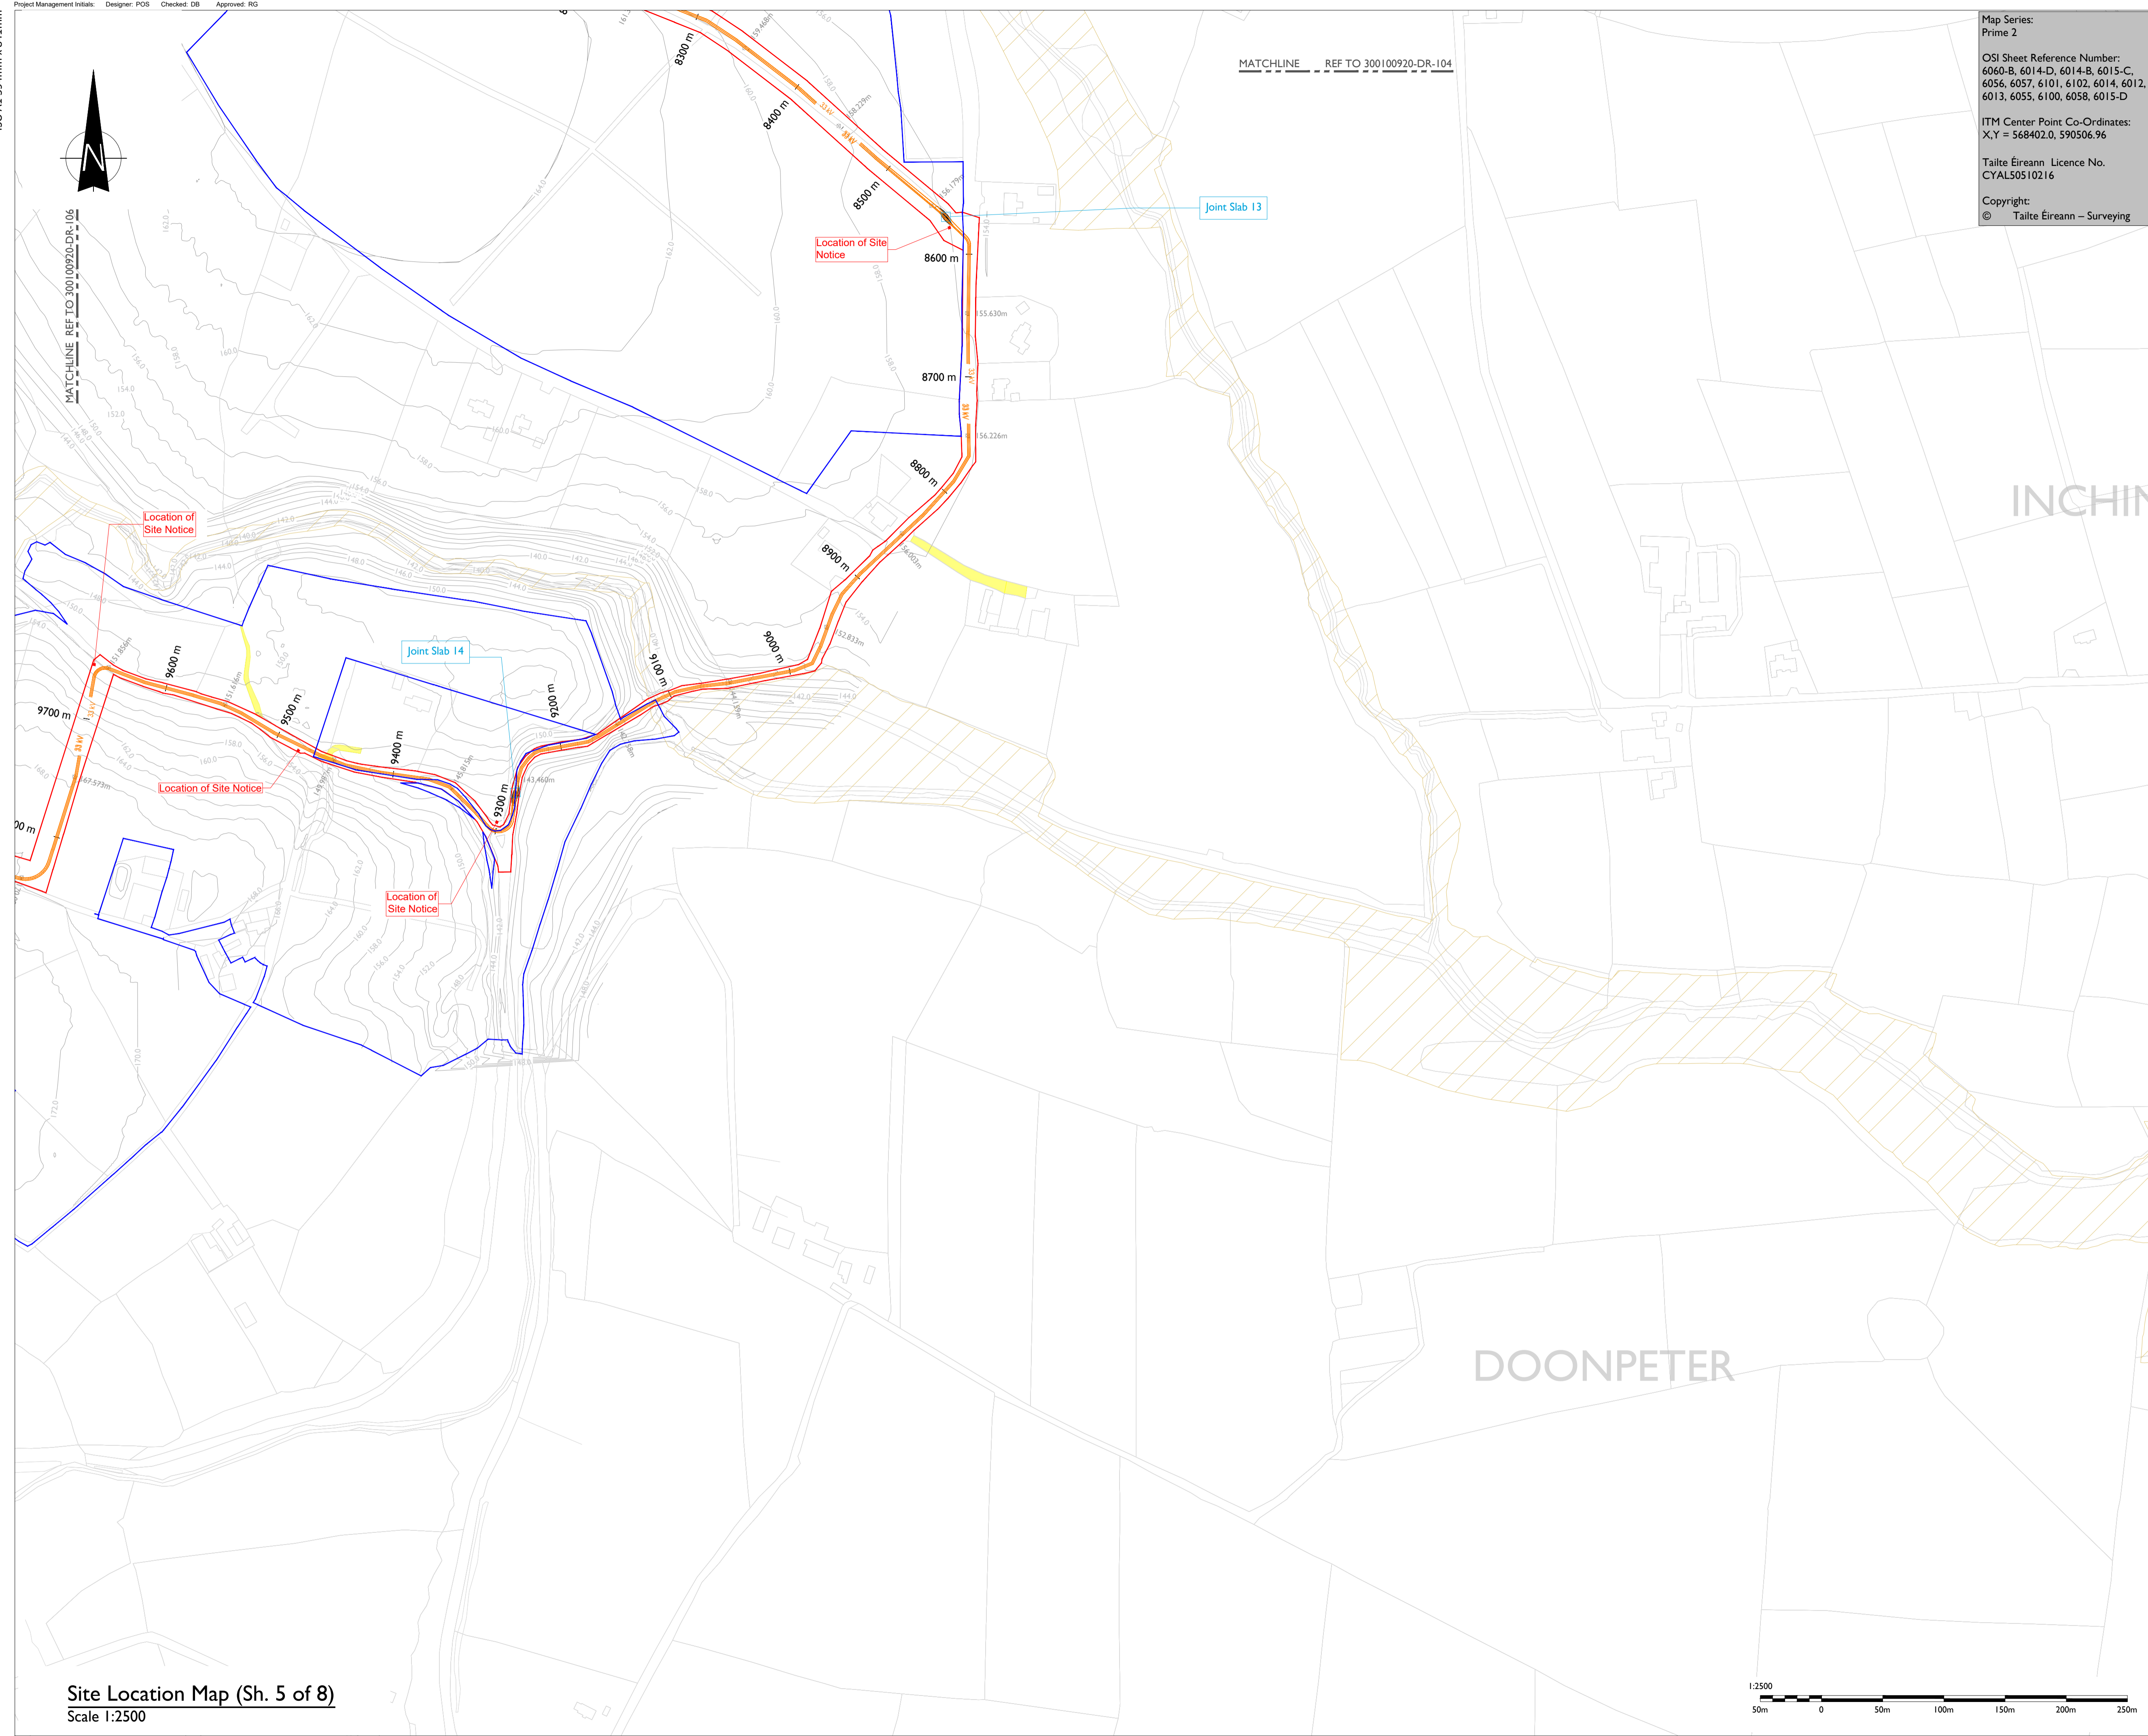

**Site Location Map (Sh. 5 of 8)**  
Scale 1:2500



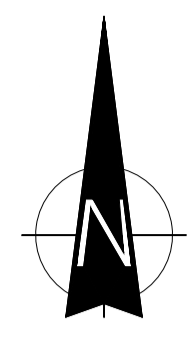

Map Series:  
Prime 2

OSI Sheet Reference Number:  
6060-B, 6014-D, 6014-B, 6015-C,  
6056, 6057, 6101, 6102, 6014, 6012,  
6013, 6055, 6100, 6058, 6015-D

ITM Center Point Co-Ordinates:  
X,Y = 568402.0, 590506.96

Taitte Éireann Licence No.  
CYAL5010216

Copyright:  
© Taitte Éireann – Surveying



Head Office  
Beenreigh,  
Abbeydorney,  
Tralee, Co. Kerry  
Ireland  
Tel: 00353 66 7135710

Regional Office  
Basepoint Business Centre  
Stroudley Road, Basingstoke,  
Hampshire,  
RG24 8UP, UK  
Tel: 00 44 1256406664

**PROJECT**

**Coom Green Energy Park  
33kV Interconnection**

**CLIENT**

**Coom Green Energy  
Park Limited**

**CONSULTANTS**

**NOTES: -**

- This drawing is to be read in conjunction with relevant drawings, specifications and reports.
- Path of cable route and location of associated joint Slabs and Comms Chambers may vary depending on site conditions.
- Other services may be encountered along the route.
- Position of HDD launch / reception shown points are indicated only and will be subject to site investigation works and detailed design.
- Contours derived from DTM elevations referenced to Malin Head Vertical Datum

**LEGEND: -**

- 33kV Interconnector Underground Cable Route
- UGC Cable route chainage shown thus
- Red Line Planning Boundary
- Special Area of Conservation (S.A.C) show thus
- Property Boundary shown thus
- Contours

**ISSUED FOR PLANNING  
28.04.2026**


**ISSUE/REVISION**

I/R	DATE	DESCRIPTION
P2	28.04.26	Issued for Planning
P1	13.03.26	Issued for Planning
P0	06.02.26	Issued for Planning
N1	19.06.25	Issued for Information


**PROJECT NUMBER**  
300-100920

**SHEET TITLE**  
Site Location Map  
Sheet 6 of 8


**SHEET NUMBER**  
300100920-U-DR-106

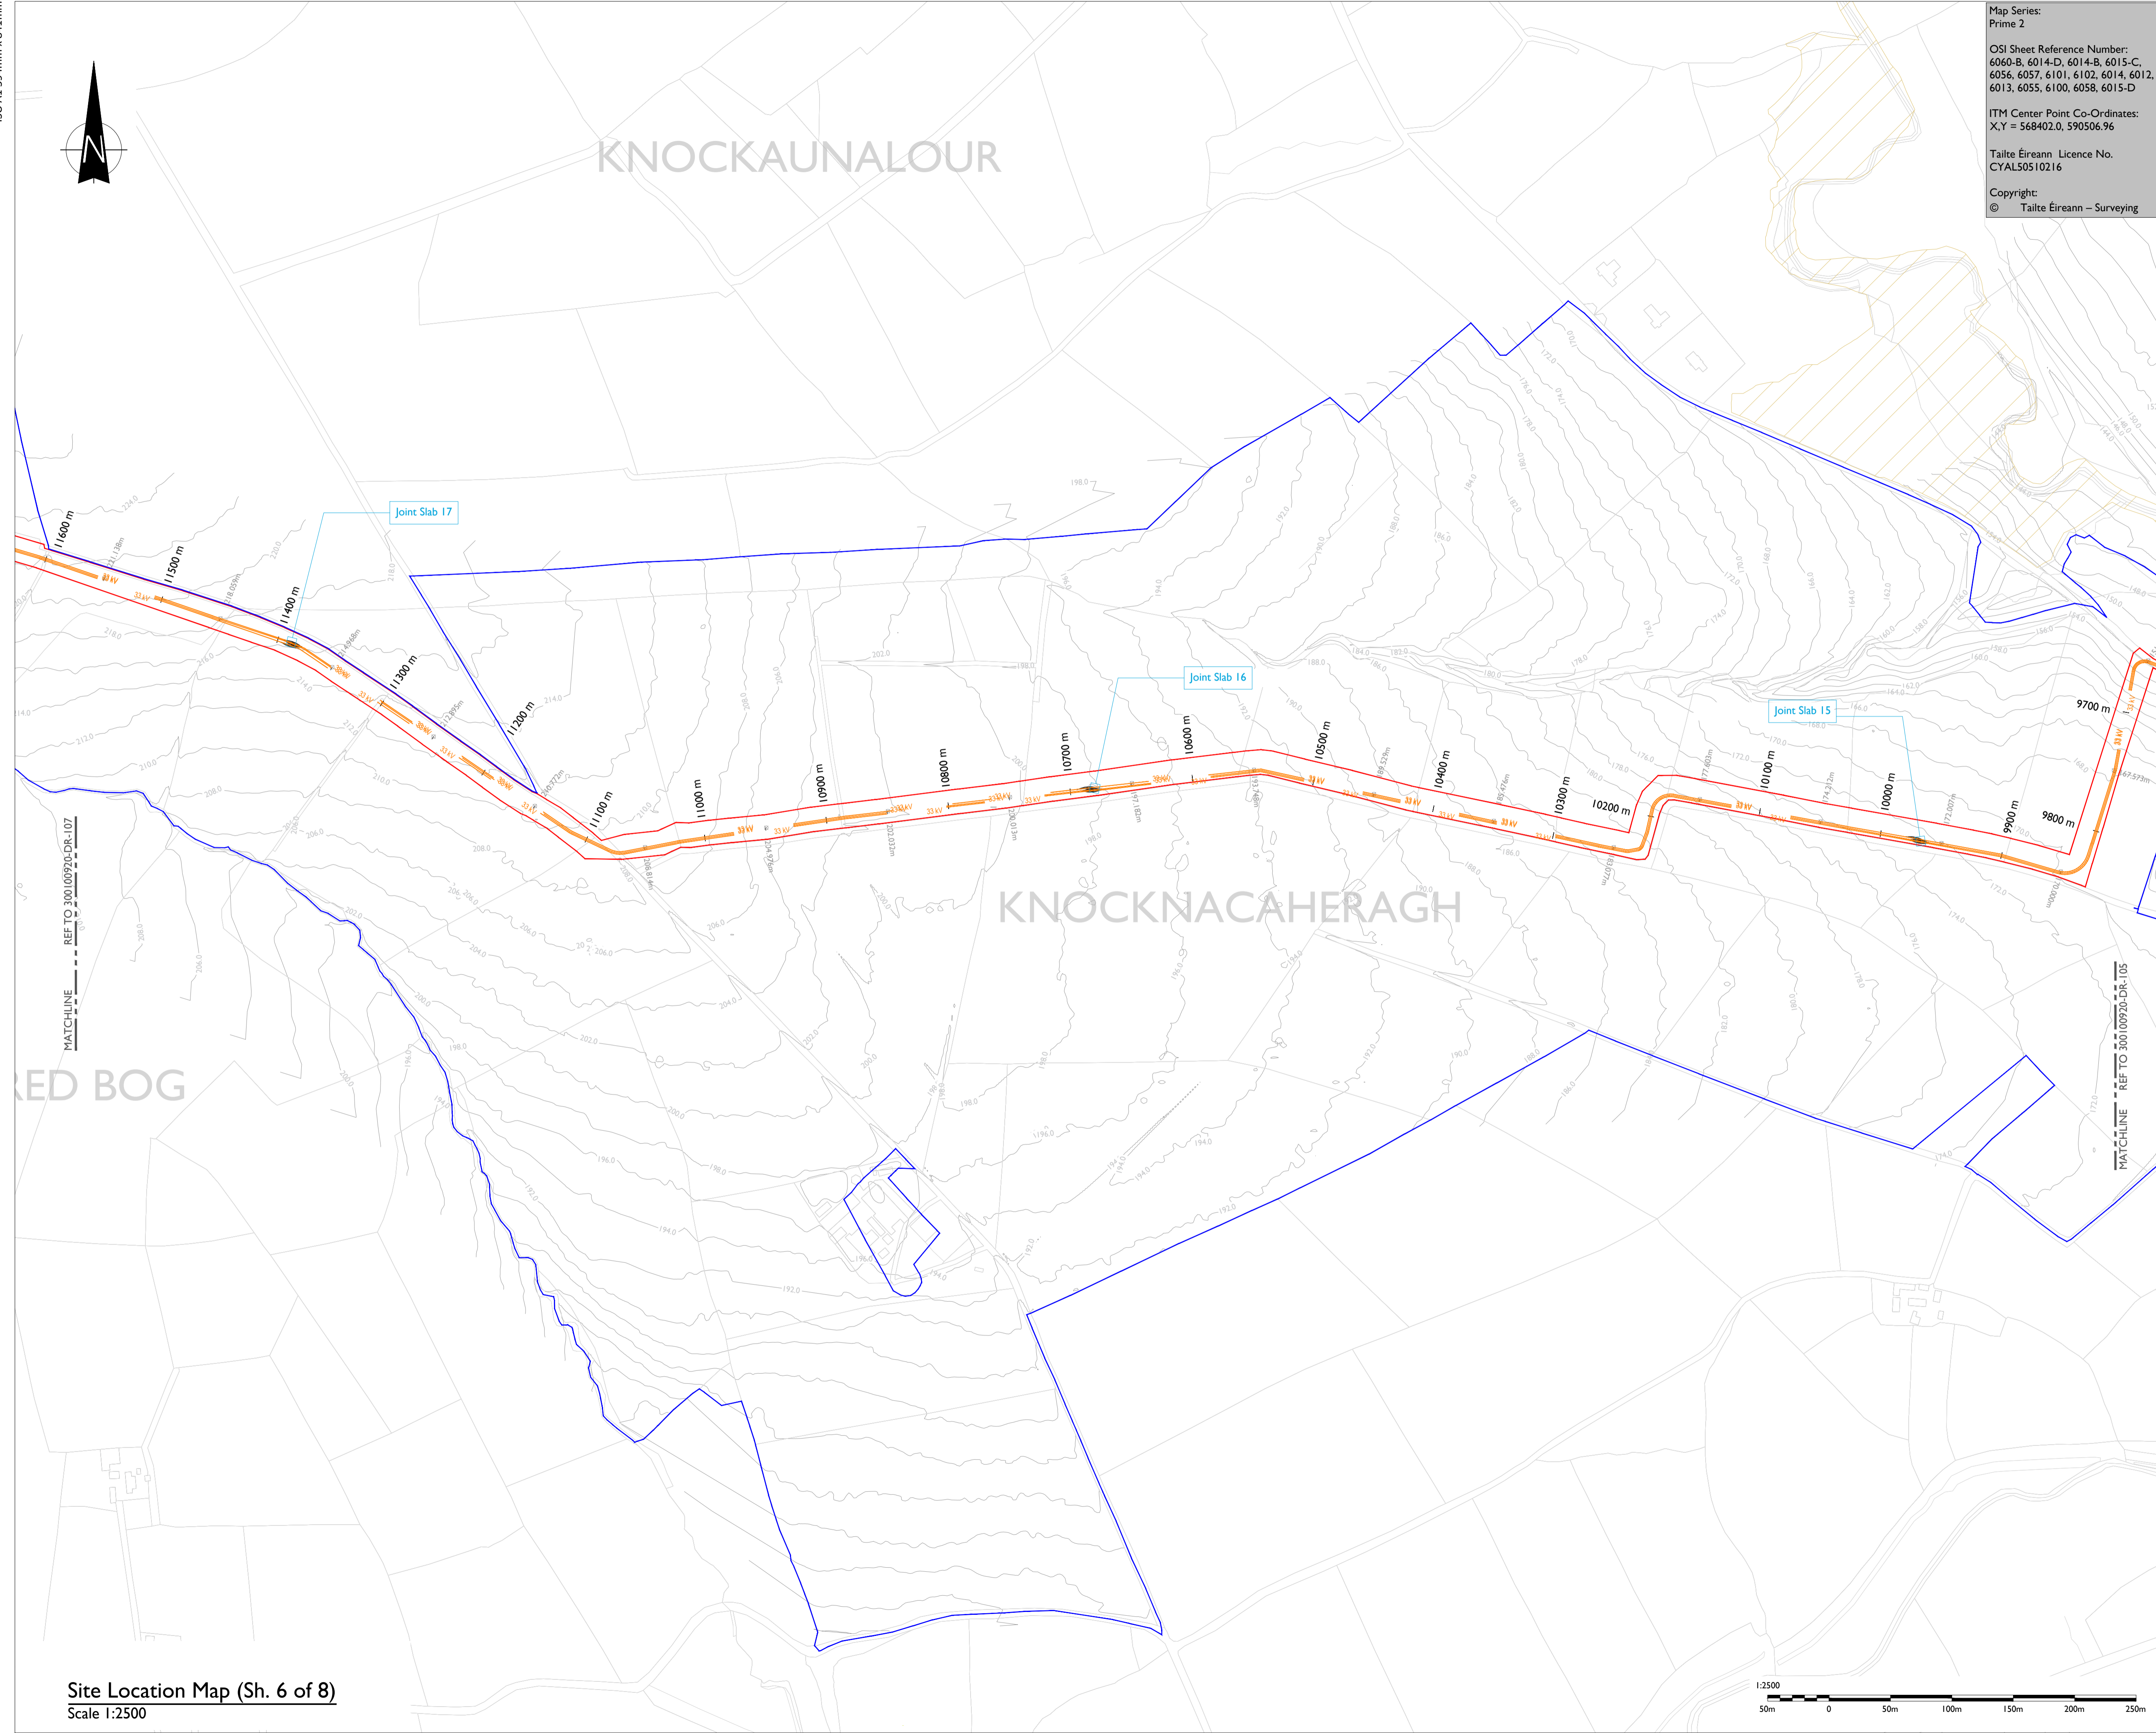

**Site Location Map (Sh. 6 of 8)**  
Scale 1:2500

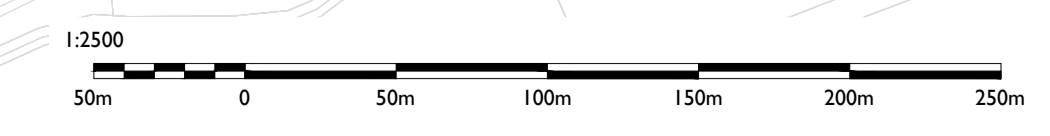

MATCHLINE REF TO 300100920-DR-108

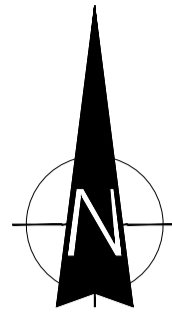

Map Series:  
Prime 2

OSI Sheet Reference Number:  
6060-B, 6014-D, 6014-B, 6015-C,  
6056, 6057, 6101, 6102, 6014, 6012,  
6013, 6055, 6100, 6058, 6015-D

ITM Center Point Co-Ordinates:  
X,Y = 568402.0, 590506.96

Tailte Éireann Licence No.  
CYAL50510216

Copyright:  
© Tailte Éireann – Surveying



Head Office  
Beenleigh,  
Abbeydorney,  
Tralee, Co. Kerry  
Ireland  
Tel: 00353 66 7135710

Regional Office  
Basepoint Business Centre  
Stroudley Road, Basingstoke,  
Hampshire,  
RG24 8UP, UK  
Tel: 00 44 1256406664

**PROJECT**

**Coom Green Energy Park  
33kV Interconnection**

**CLIENT**

**Coom Green Energy  
Park Limited**

**CONSULTANTS**



- NOTES: -**
- This drawing is to be read in conjunction with relevant drawings, specifications and reports.
  - Path of cable route and location of associated joint Slabs and Comms Chambers may vary depending on site conditions.
  - Other services may be encountered along the route.
  - Position of HDD launch / reception shown points are indicated only and will be subject to site investigation works and detailed design.
  - Contours derived from DTM elevations referenced to Malin Head Vertical Datum

- LEGEND: -**
- 33kV Interconnector Underground Cable Route
  - UGC Cable route chainage shown thus
  - Red Line Planning Boundary
  - Permitted Coom GEP Planning Boundary
  - Property Boundary shown thus
  - Proposed Access Tracks
  - Consented Internal Wind Farm Turbine & Turbine Hard Stand shown thus
  - Contours
  - Right of way (Wayleaves)

**ISSUED FOR PLANNING  
28.04.2026**

**ISSUE/REVISION**

I/R	DATE	DESCRIPTION
P2	28.04.26	Issued for Planning
P1	13.03.26	Issued for Planning
P0	06.02.26	Issued for Planning
N1	19.06.25	Issued for Information

**PROJECT NUMBER**


300-100920

**SHEET TITLE**

Site Location Map  
Sheet 7 of 8


**SHEET NUMBER**

300100920-U-DR-107

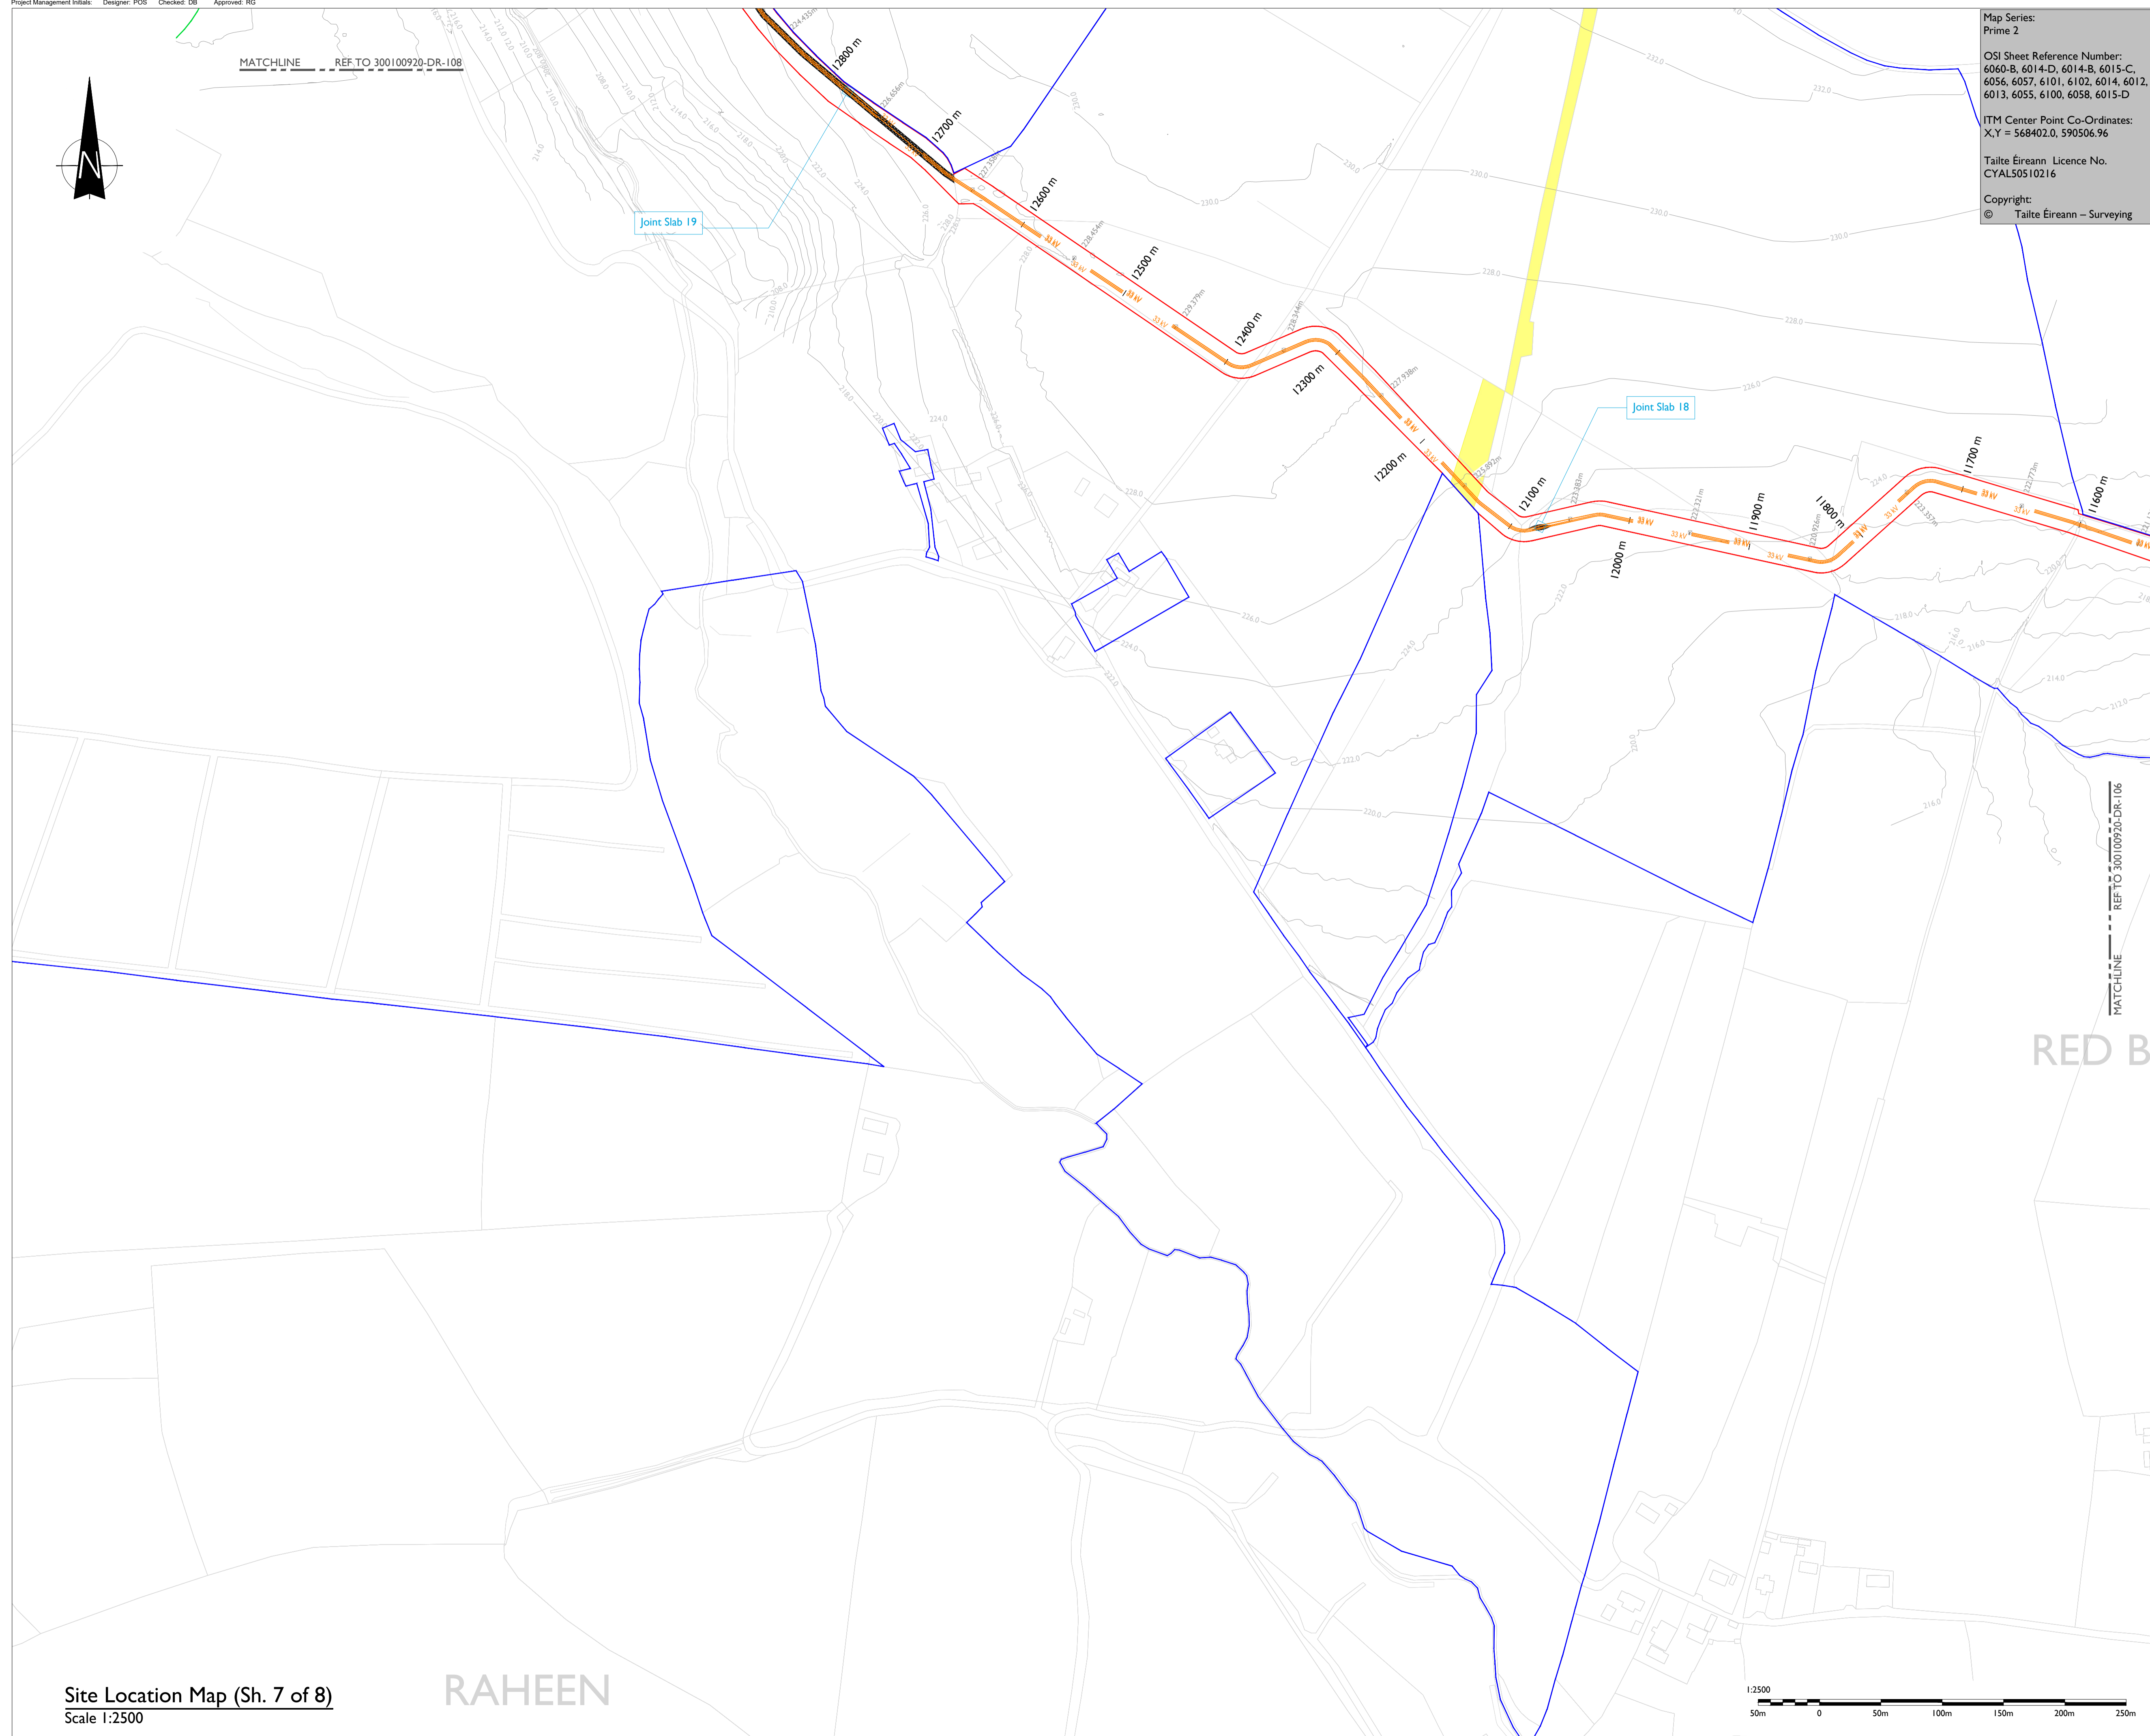


Site Location Map (Sh. 7 of 8)  
Scale 1:2500

RAHEEN

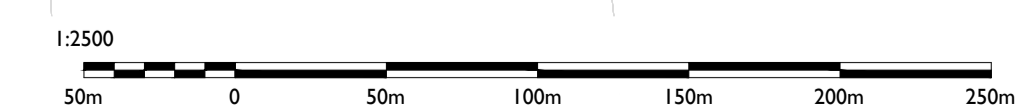

ISO A1 594mm x 841mm

Project Management Initials: Designer: POS Checked: DB Approved: RG

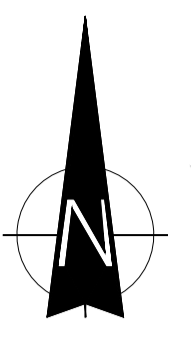

Map Series:  
Prime 2

OSI Sheet Reference Number:  
6060-B, 6014-D, 6014-B, 6015-C,  
6056, 6057, 6101, 6102, 6014, 6012,  
6013, 6055, 6100, 6058, 6015-D

ITM Center Point Co-Ordinates:  
X,Y = 568402.0, 590506.96

Tailte Éireann Licence No.  
CYAL50510216

Copyright:  
© Tailte Éireann – Surveying



Head Office:  
Beenreigh,  
Abbeydorney,  
Tralee, Co. Kerry  
Ireland  
Tel: 00353 66 7135710

Regional Office:  
Basepoint Business Centre  
Stroudley Road, Basingstoke,  
Hampshire,  
RG24 8UP, UK  
Tel: 00 44 1256406664

**PROJECT**

**Coom Green Energy Park  
33kV Interconnection**

**CLIENT**

**Coom Green Energy  
Park Limited**

**CONSULTANTS**

**FEHILY  
TIMONEY**  
30 YEARS

- NOTES: -**
- This drawing is to be read in conjunction with relevant drawings, specifications and reports.
  - Path of cable route and location of associated joint Slabs and Comms Chambers may vary depending on site conditions.
  - Other services may be encountered along the route.
  - Position of HDD launch / reception shown points are indicated only and will be subject to site investigation works and detailed design.
  - Contours derived from DTM elevations referenced to Malin Head Vertical Datum

- LEGEND: -**
- 33kV Interconnector Underground Cable Route
  - UGC Cable route chainage shown thus
  - Red Line Planning Boundary
  - Permitted Coom GEP Planning Boundary
  - Property Boundary shown thus
  - Proposed Access Tracks
  - Permitted Coom GEP Access Roads
  - Consented Internal Wind Farm Turbine & Turbine Hard Stand shown thus
  - Contours

**ISSUED FOR PLANNING  
28.04.2026**


**ISSUE/REVISION**

NO	DATE	DESCRIPTION
P2	28.04.26	Issued for Planning
P1	13.03.26	Issued for Planning
P0	06.02.26	Issued for Planning
N1	19.06.25	Issued for Information
I/R	DATE	DESCRIPTION


**PROJECT NUMBER**  
300-100920

**SHEET TITLE**  
Site Location Map  
Sheet 8 of 8

**SHEET NUMBER**  
300100920-U-DR-108

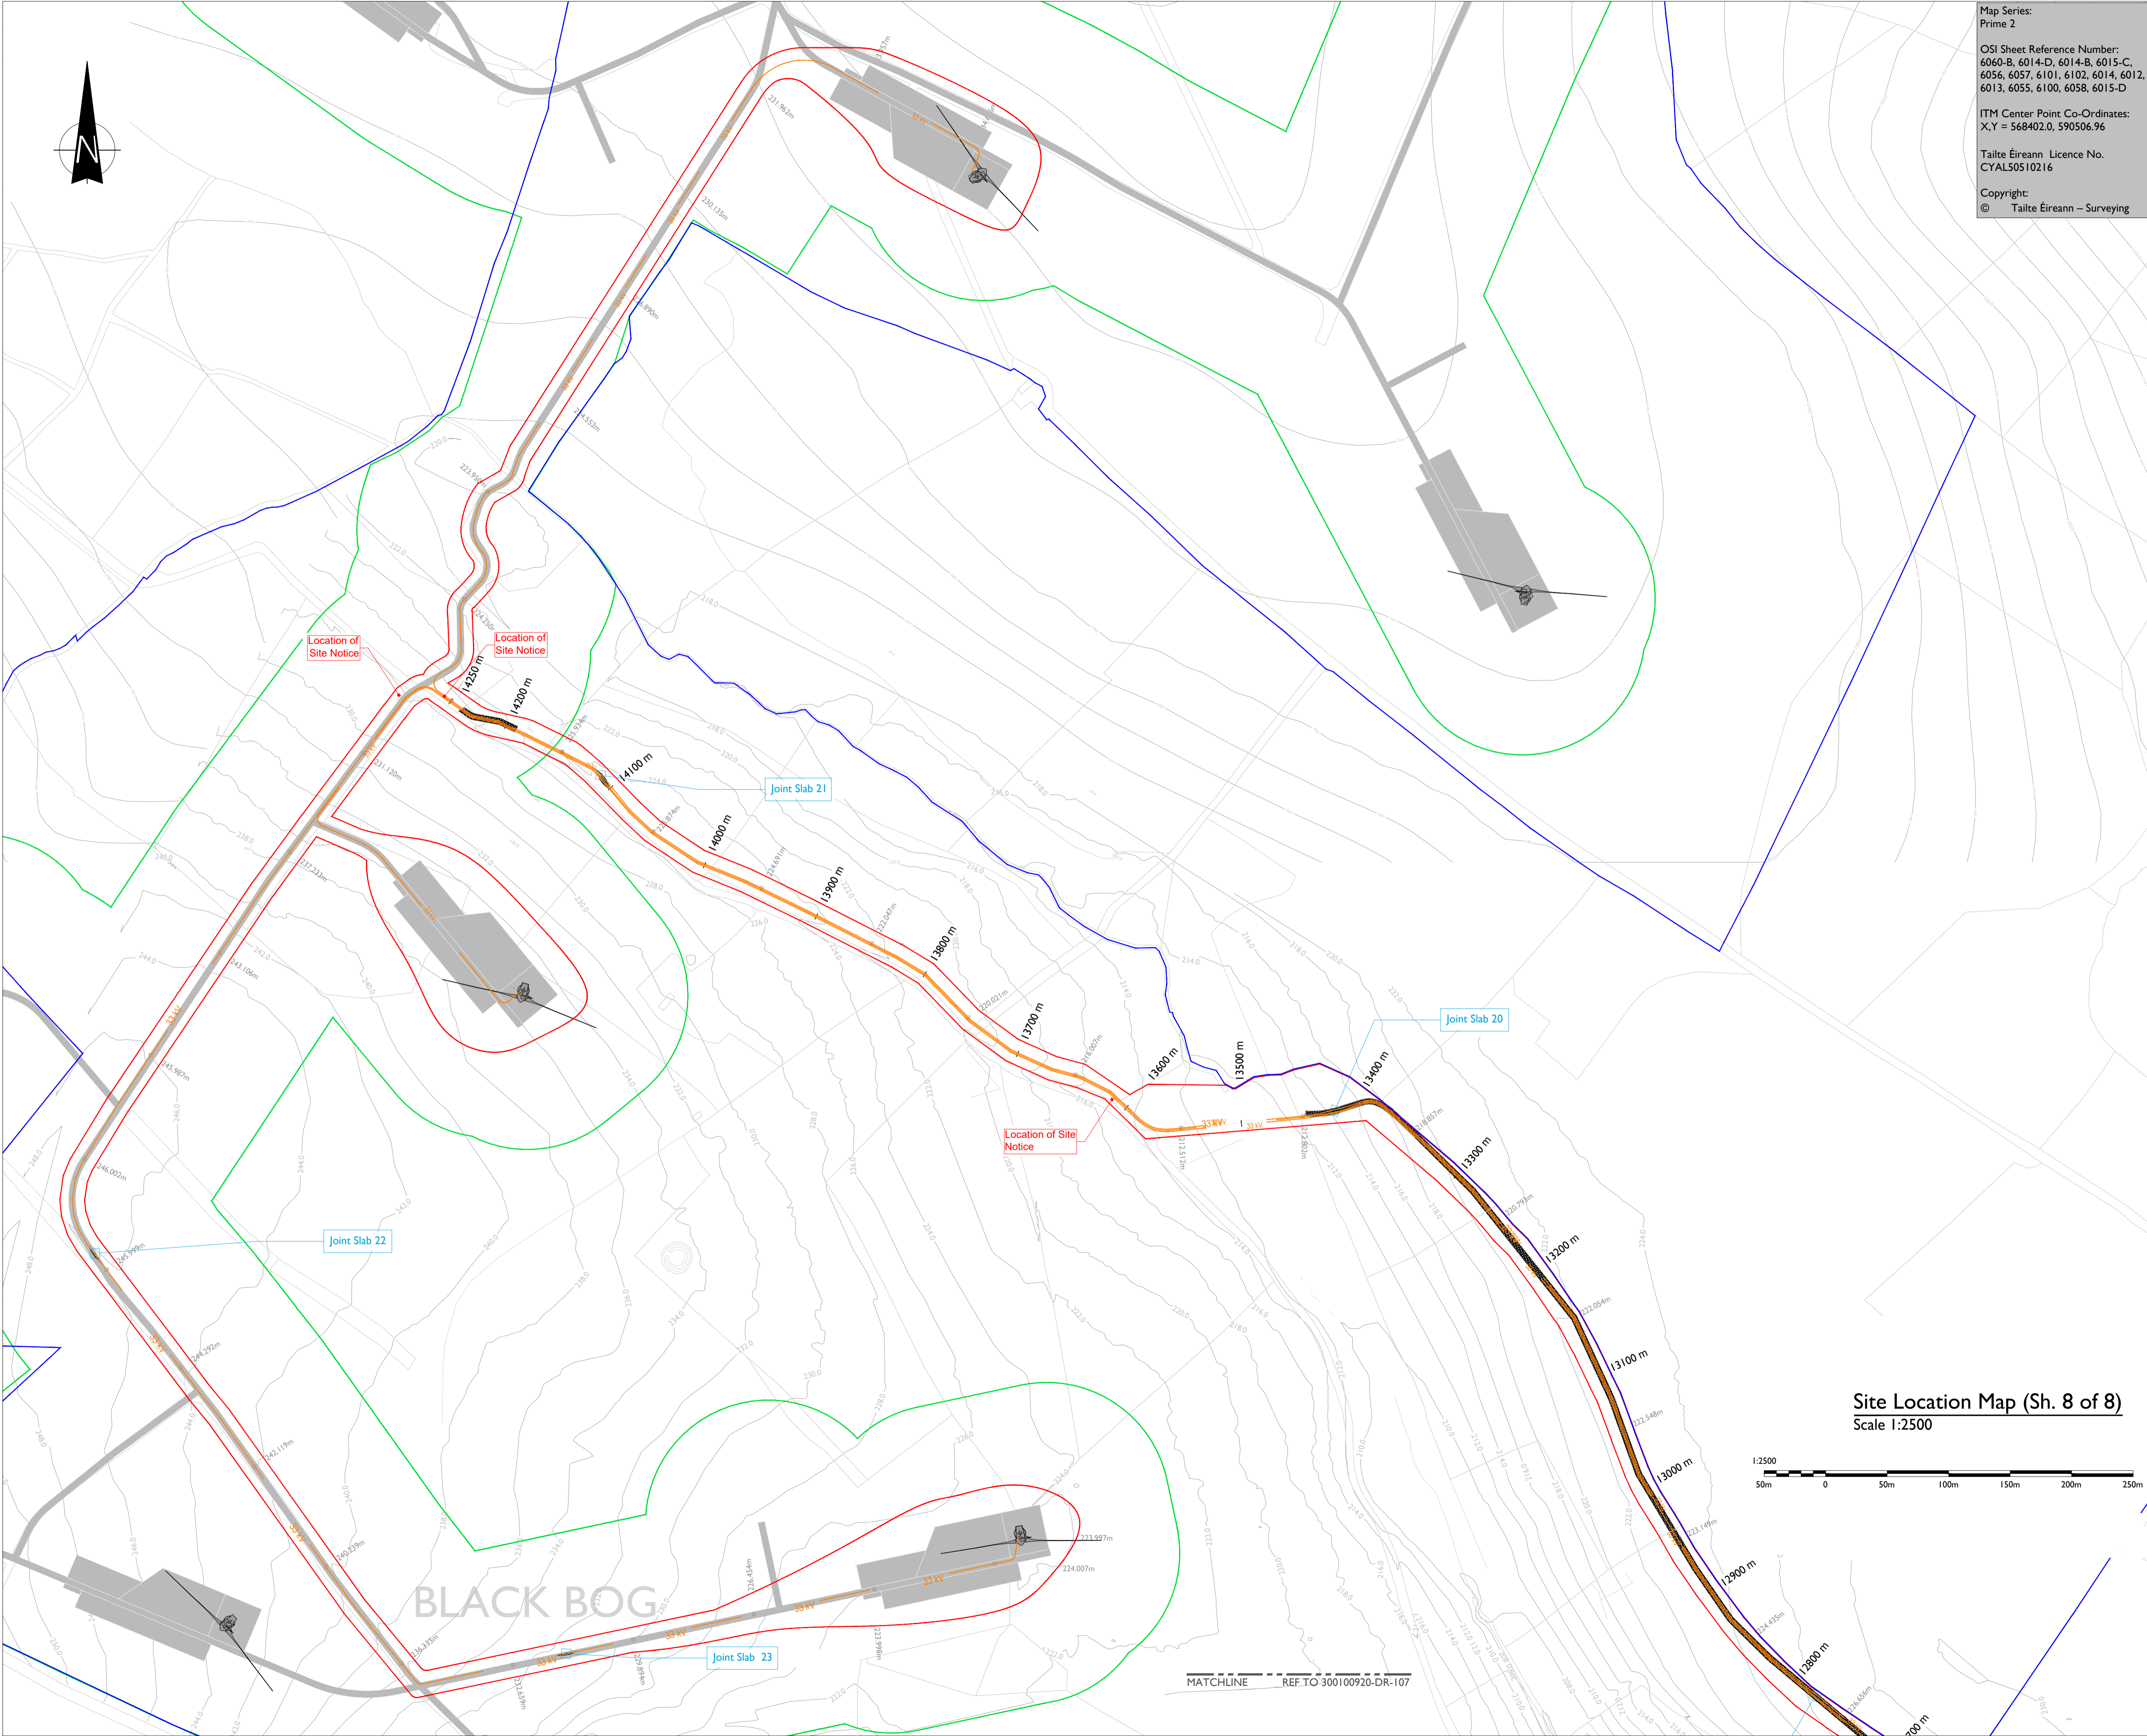

**Site Location Map (Sh. 8 of 8)**  
Scale 1:2500

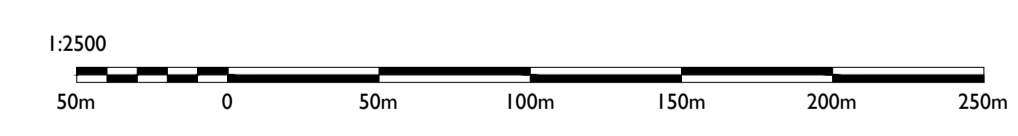

**BLACK BOG**

MATCHLINE REF TO 300100920-DR-107