


WATERMAIN LEGEND

SCALE 1:500

PLANNING BOUNDARY	
EXISTING WATERMAIN (FROM RECORDS)	
EXISTING WATERMAIN TO BE ABANDONED	
EXISTING FIRE HYDRANT	
EXISTING VALVE	
EXISTING PRESSURE REDUCING VALVE	
EXISTING END CAP	
EXISTING WATERMETER	
PROPOSED WATERMAIN (SOUTH PIPES)	
PROPOSED VALVE	
PROPOSED WATERMETER	
UISCE ÉIREANN CLEARANCE DISTANCE	

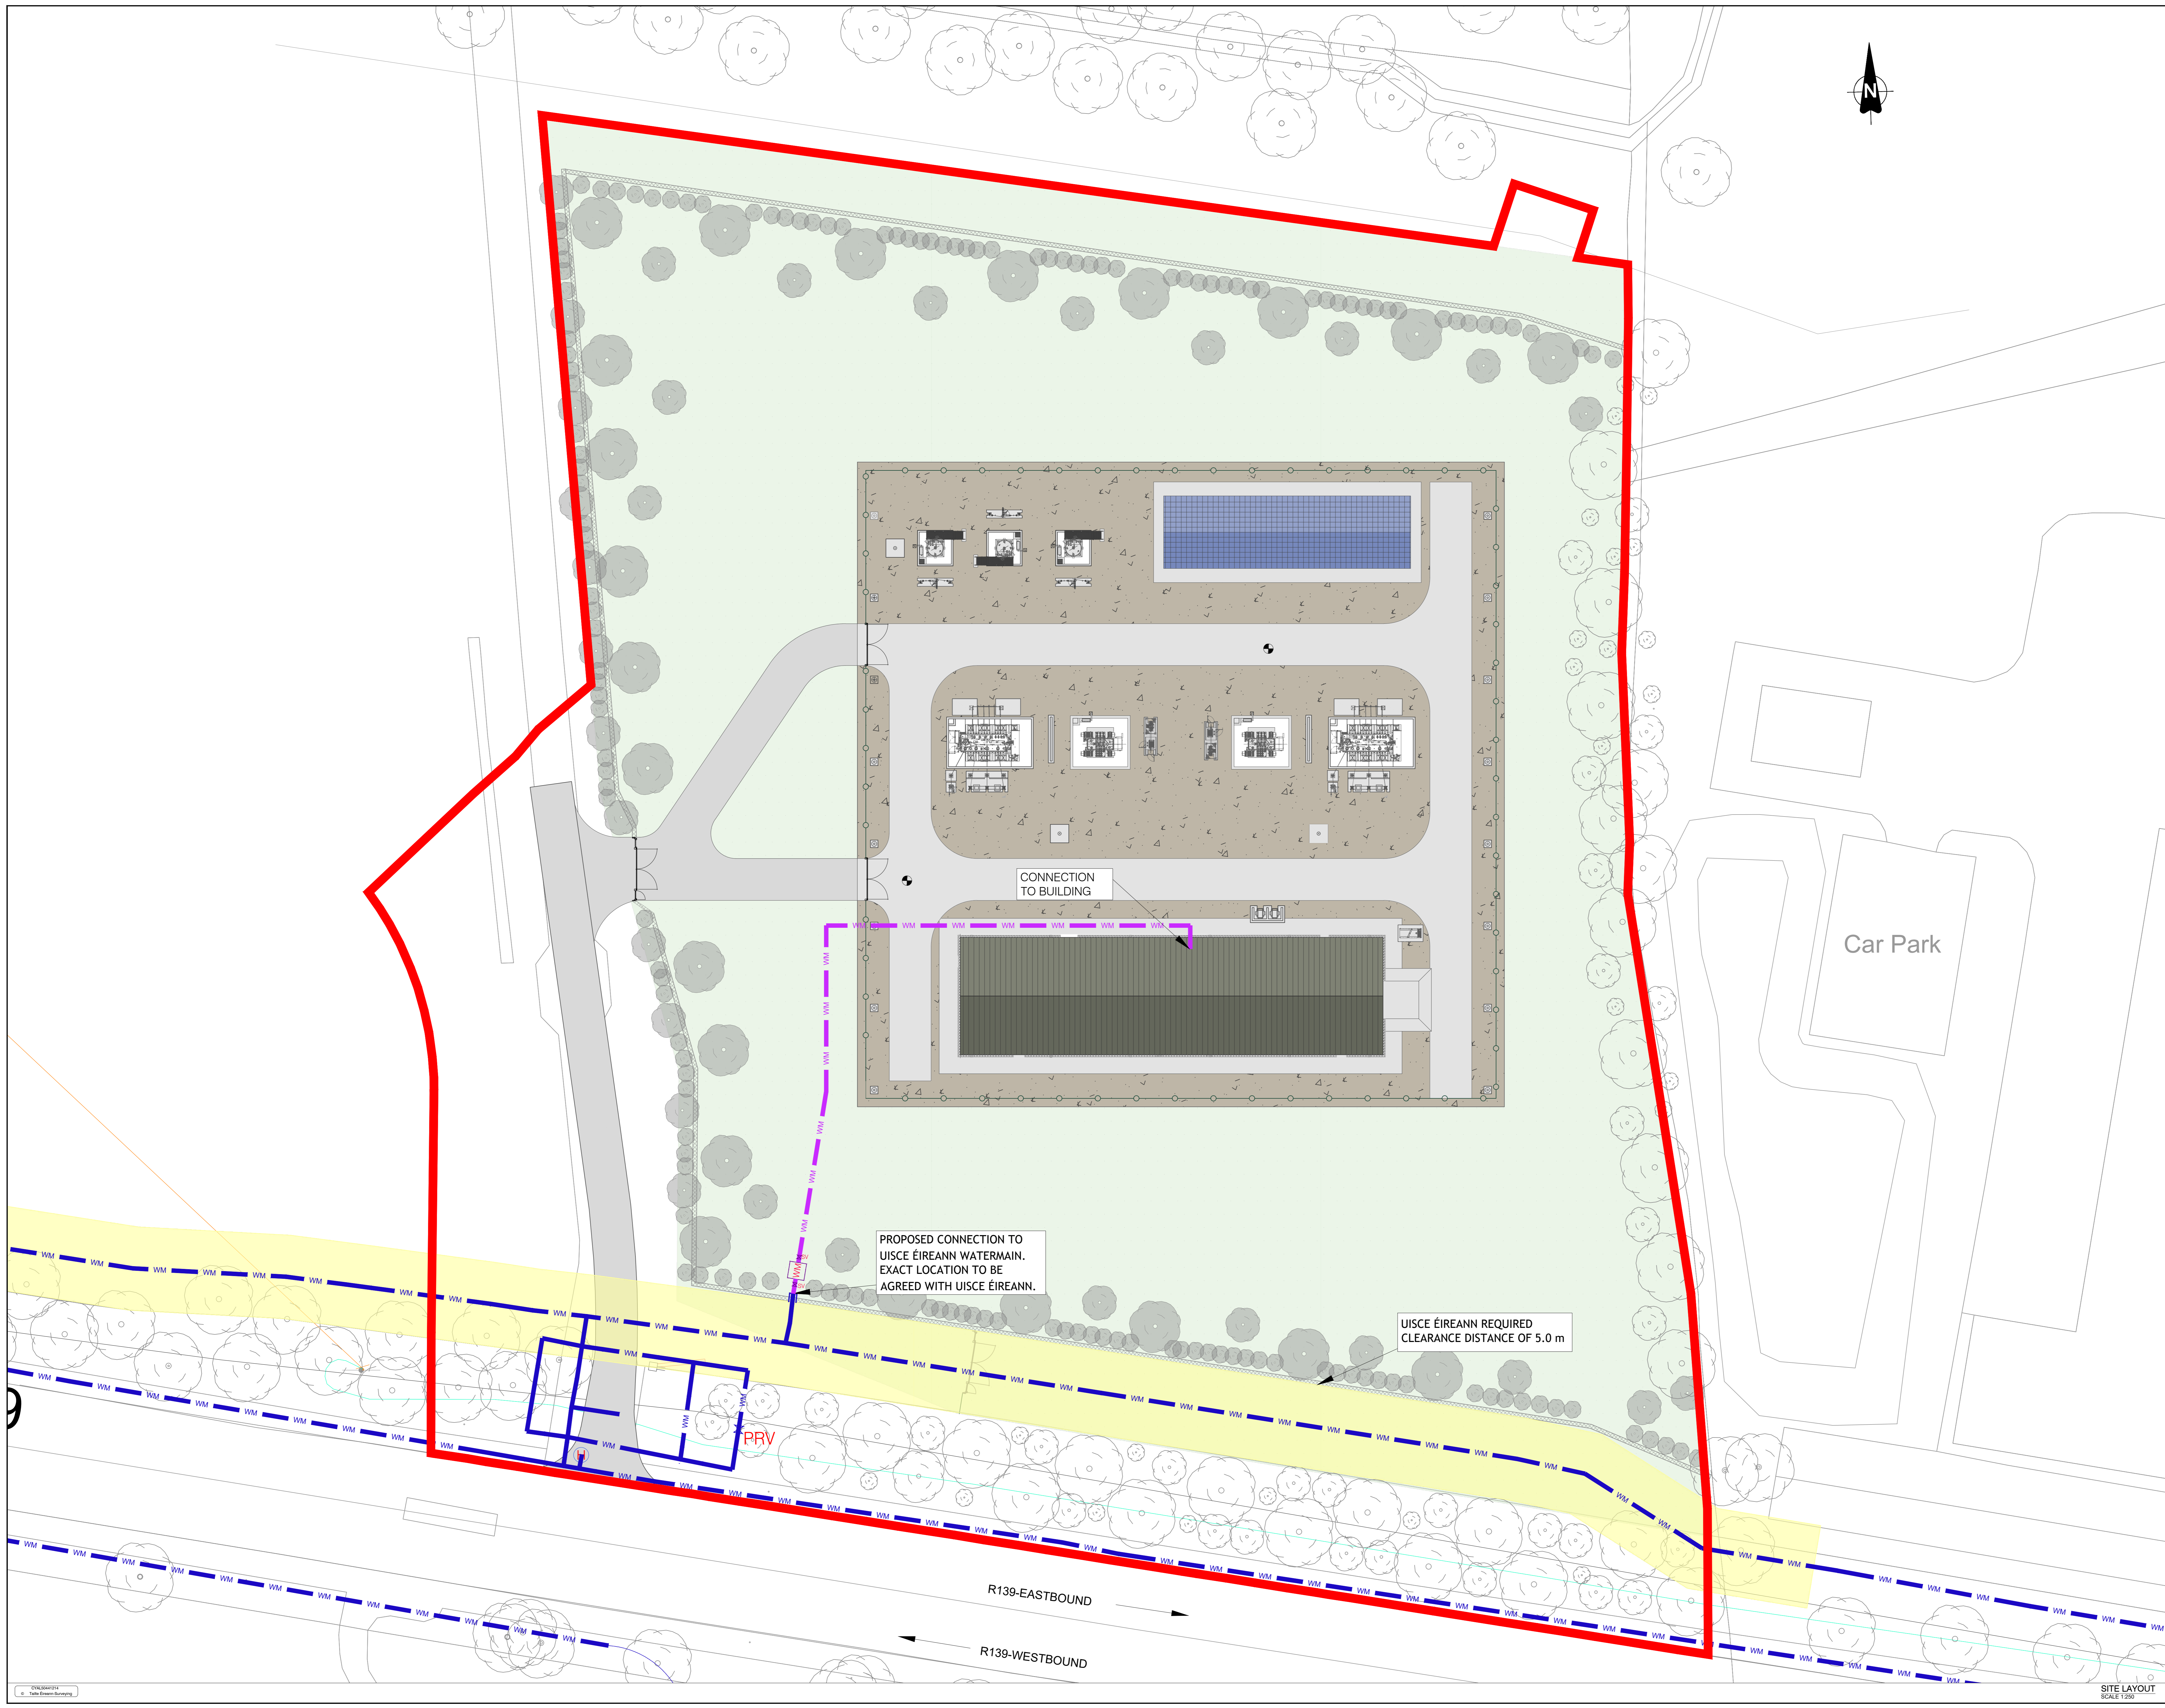

REV	DATE	REVISION DESCRIPTION	DRN	PROJ	VER	APP
1	MAR 08	SURFACE WATER MODIFICATIONS				
0	NOV 05	ISSUED FOR PLANNING	LMM	DR	FF	HG

COPYRIGHT © ESB
ALL RIGHTS RESERVED. NO PART OF THIS FORM MAY BE REPRODUCED OR COPIED IN ANY FORM OR BY ANY MEANS - GRAPHIC, ELECTRONIC OR MECHANICAL, INCLUDING PHOTOCOPYING, RECORDING, TAPING OR USED FOR ANY PURPOSE OTHER THAN THAT DESIGNATED PURPOSE, WITHOUT THE WRITTEN PERMISSION OF ESB.

PURPOSE OF ISSUE - PRELIMINARY UNLESS INDICATED
 CLIENT APPROVAL: PLANNING TENDER CONSTRUCTION AS-BUILT

CLIENT	ESB NETWORKS
PROJECT	BELMAYNE 110 kV SUBSTATION
CONTRACT	I_ELD419
DRAWING TITLE	BELMAYNE 110 kV SUBSTATION PROPOSED WATERMAIN LAYOUT PLANNING
PRODUCTION UNIT	Transmission and Distribution Delivery

DRAWN	PRODUCED	VERIFIED	APPROVED	APPROVAL DATE
L.M. Searns	dryan	H.G. Griffin	H.G. Griffin	13/03/2020
CLIENT REF	NO. OF SHEETS	SHEET	SCALE	AS SHOWN
TC20204	1	A0	AS SHOWN	

DRAWING NUMBER: PE492-D327-006-008-001

SITE LAYOUT
SCALE 1:250

CONSULTANT
S. Kelly-Kearney