



**TRANSFORMER BUND PLAN**  
SCALE 1:50

**NOTES:**


1. ALL DIMENSIONS IN mm UNLESS OTHERWISE STATED. NO DIMENSIONS SHALL BE SCALED FROM THE DRAWINGS.
2. LEVELS PROVIDED ON THIS DRAWING ARE SHOWN RELATIVE TO FINISHED STONE LEVEL. FOR SITE SPECIFIC LEVELS, REFER TO SITE SECTIONS AND ELEVATIONS.
3. THIS DRAWING IS FOR PLANNING PURPOSES ONLY AND NOT FOR CONSTRUCTION.

GULLY TRAP WITH 110 mm PVC DRAIN ENCASED IN LEAN MIX CONCRETE TO INTERCEPTOR TRAP.

ENTEXOL SCS001 OR EQUIVALENT APPROVED OIL SENSITIVE BUND DEWATERING SYSTEM (1 l/s LOW SHEAR VORTEX PUMP WITH OIL SEPARATION DETECTION). ENTEXOL SC002 OR EQUIVALENT APPROVED INTEGRATED CLASS 1 FULL RETENTION OIL SEPARATOR WITH INDEPENDENT CERTIFICATION OF COMPLIANCE.

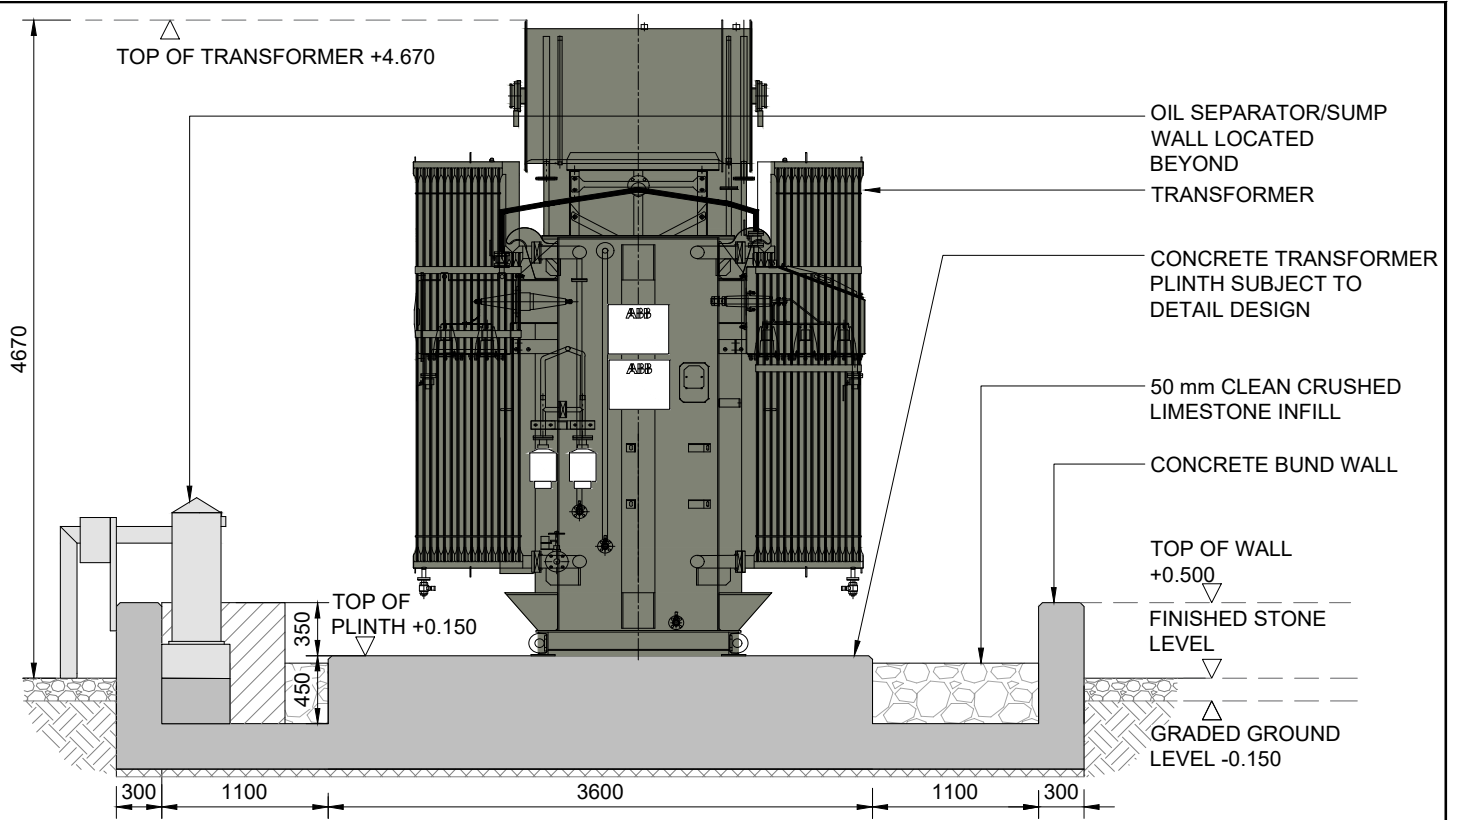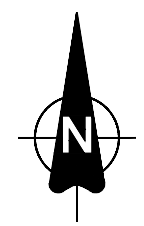

**SECTION A-A**  
SCALE 1:50

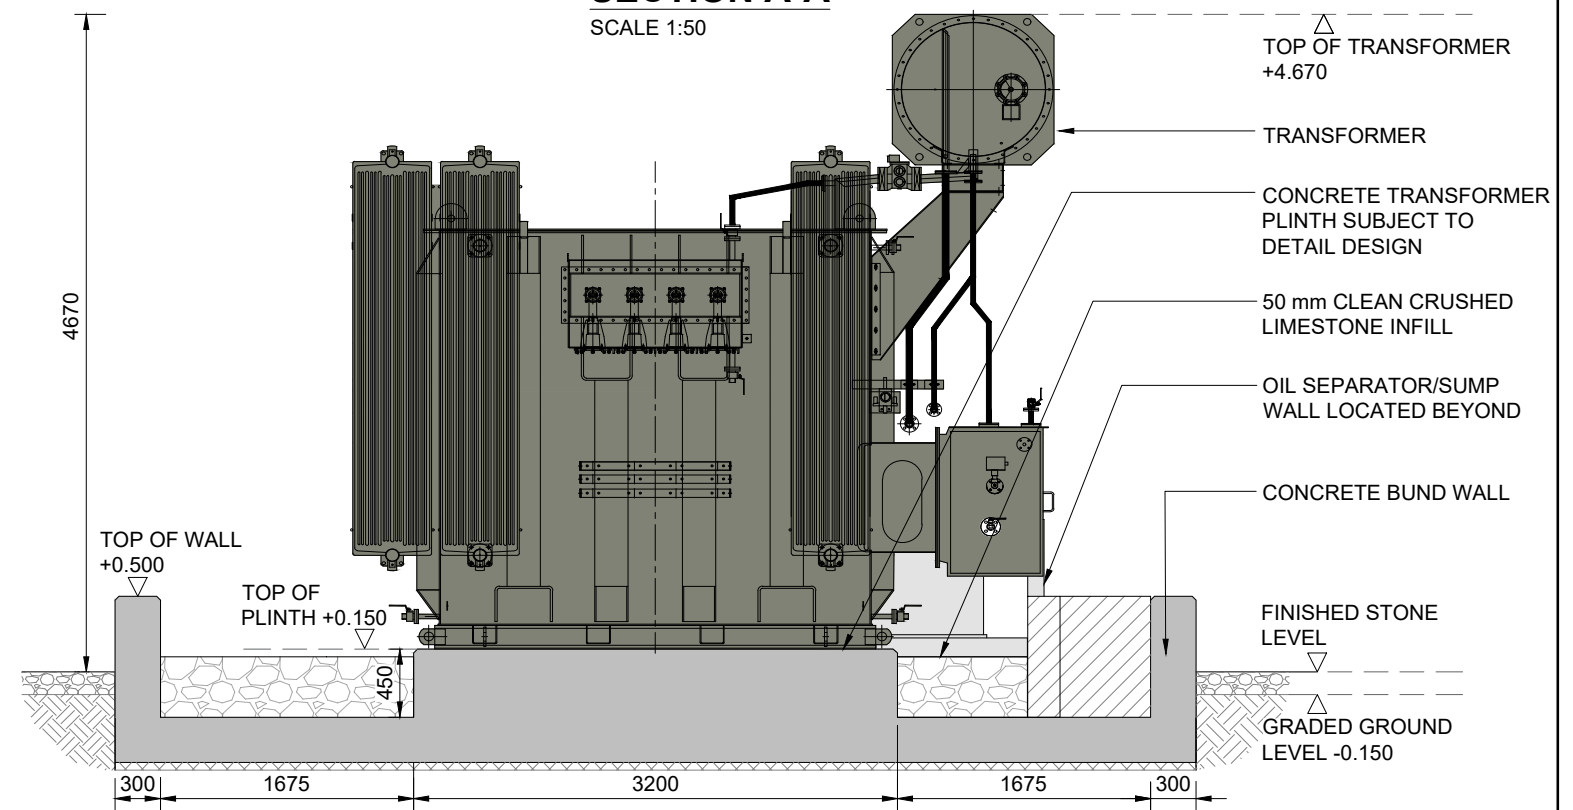

**SECTION B-B**  
SCALE 1:50

Rev	Date	Revision description	Drn.	Prod.	Ver.	App.
1	FEB 26	MINOR MODIFICATIONS				
0	JUN 25	ISSUED FOR PLANNING	NS	LmC	SD	KON

Purpose of issue - Preliminary unless indicated  
 Client Approval  Planning  Tender  Construction  As-Built



**Engineering and Major Projects,**  
One Dublin Airport Central,  
Dublin Airport, Cloughran,  
Co. Dublin, K67 XF72, Ireland.  
Tel: 353 1 703 8000 Web: www.esb.ie  
Engineering and Major Projects is a  
division of ESB.

<b>Client</b>	<b>ESB NETWORKS</b>
<b>Project</b>	<b>General Civil Drawings and Notes</b>
<b>Contract</b>	

<b>Drawing title</b>	<b>GENERAL DRAWINGS AND NOTES PLANNING 38 kV TRANSFORMER BUND DETAILS</b>
<b>Production unit</b>	<b>Transmission and Distribution Delivery</b>

COPYRIGHT © ESB  
ALL RIGHTS RESERVED. NO PART OF THIS WORK MAY BE MODIFIED, REPRODUCED OR COPIED IN ANY FORM OR BY ANY MEANS  
GRAPHIC, ELECTRONIC OR MECHANICAL, INCLUDING PHOTOCOPIING, RECORDING, TAPING OR USED FOR ANY PURPOSE  
OTHER THAN ITS DESIGNATED PURPOSE, WITHOUT THE WRITTEN PERMISSION OF ESB.

<b>Drawn</b>	<b>Produced</b>	<b>Verified</b>	<b>Approved</b>	<b>Approval date</b>
M.Malinowska	L.McManus	R.OToole	S. Donnelly	24/02/2026
<b>Client ref.</b>	<b>No. of sheets</b>	<b>Size</b>	<b>Scale</b>	
TC234181	1	A3	AS SHOWN	

**Drawing number** PG406-D100-088-002-001