



Legend

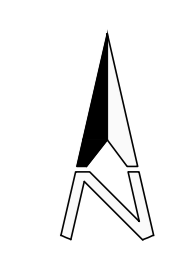

- Ownership Area: 25 Ha
- Site Boundary 10.4 Ha
- Total Extraction Area: 5.01 Ha
- Phase 1 Extraction Area 1.75 Ha
- Phase 2 Extraction Area: 1.20 Ha
- Phase 3 Extraction Area: 2.06 Ha
- Ponds

Each Phase to be extracted to a max level of c.75m OD

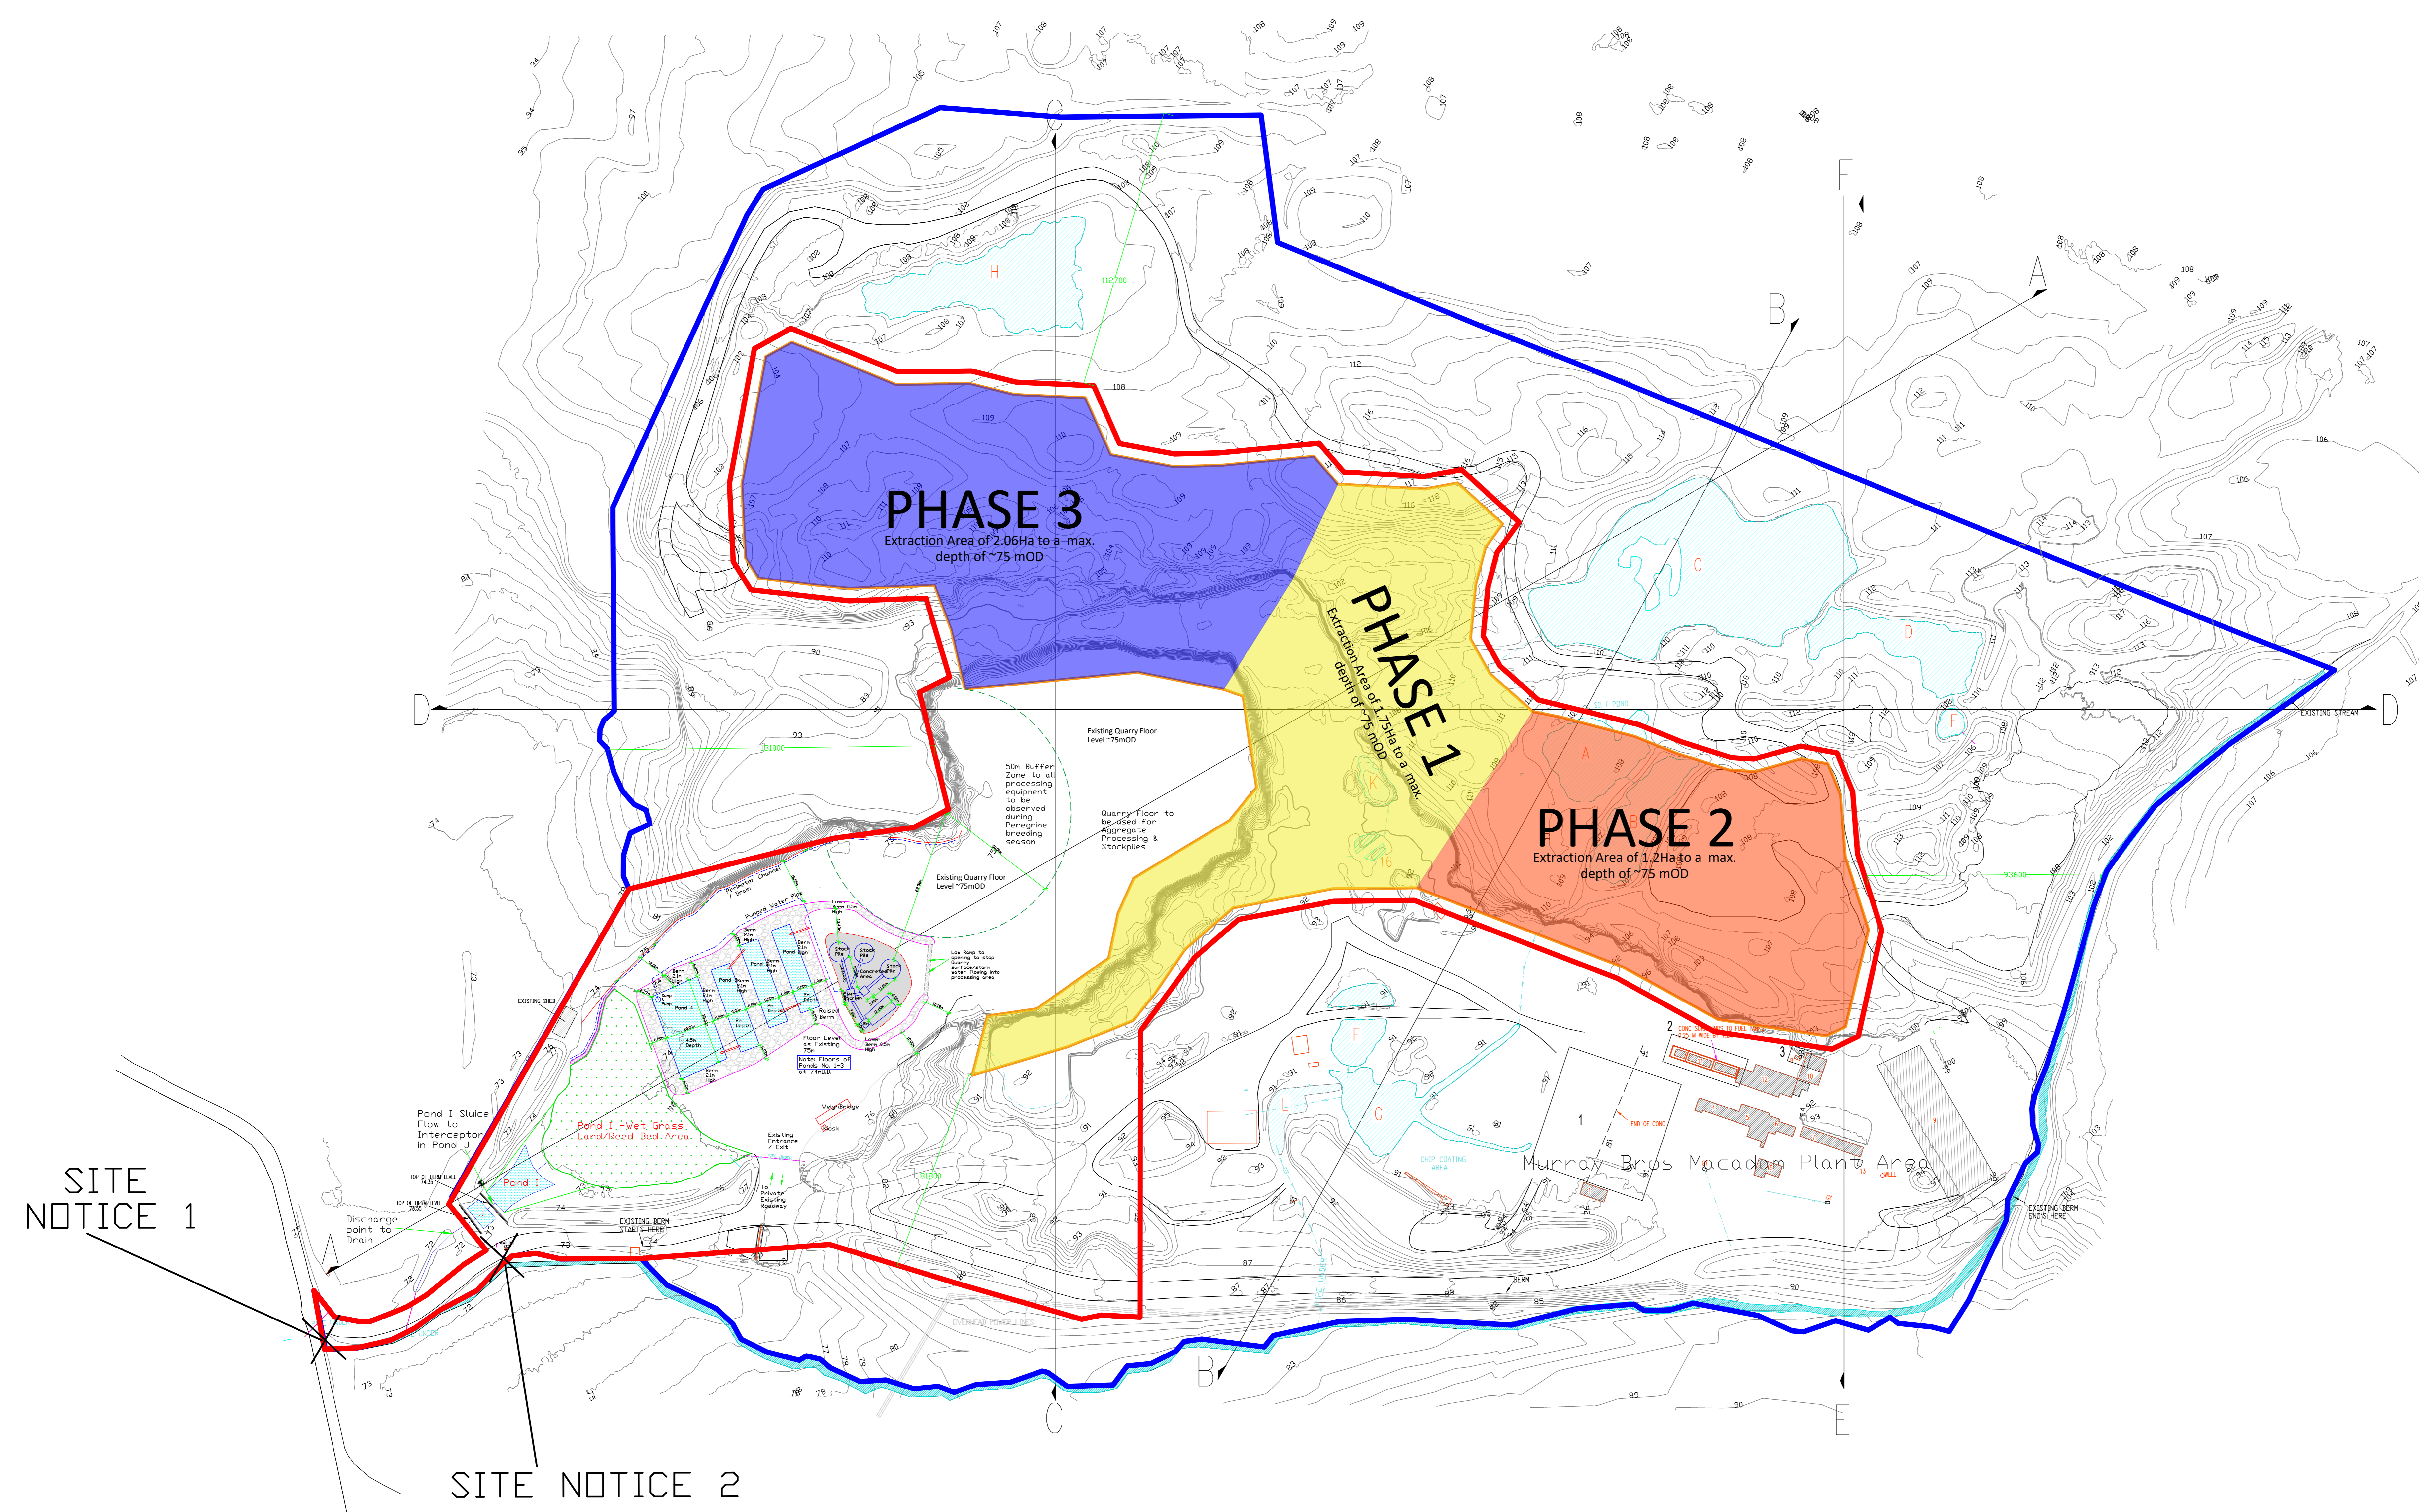

PROPOSED EXTRACTION AREAS

Title: 37L Site Layout	
Client: Murray Bros. Tarmacadam Ltd.	Project: Ardcahan Quarry, Dunmanway, Co.Cork
Scale: 1:1000@A0	Date: 28/03/2025
O.S. map: 6571-C	Draw No: 2546-03-37L
Ordnance Survey Licence No: EN0005422	Version: 1.0
	Drawn: J.P.
	Checked: T.H.

McCutcheon Halley
 CONSULTING ENGINEERS
 100, The Quadrant, Cork, Ireland
 T: +353 (0)21 438 710 F: +353 (0)21 438 555 E: info@mcchally.com