


Typical ESB Marker Post Detail

Not to Scale

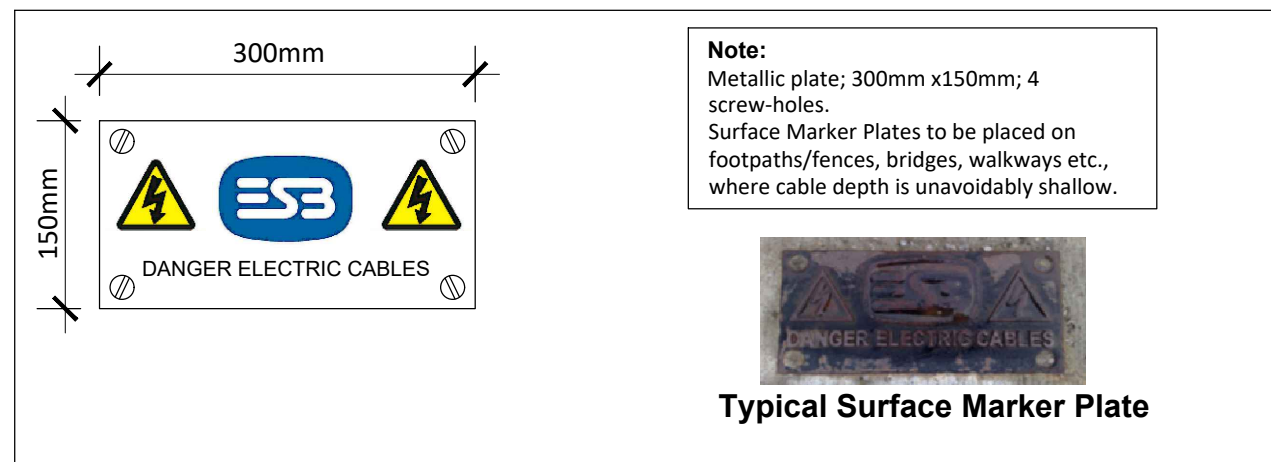

Typical ESB Marker Plate Detail

Not to Scale

- Note:**
1. Please note that this is drawing for planning and is not to be used for construction.
 2. This drawing is to be read in conjunction with relevant drawings, specifications and reports.
 3. All Dimension in millimeters, unless otherwise stated.
 4. Drawings are not to be scaled use figured dimensions only.



Head Office
 Beenreigh,
 Abbeydorney,
 Tralee, Co. Kerry
 Ireland
 Tel: 00353 66 7135710

CLIENT



PROJECT

Ballincor Wind Farm
 110 kV Grid Connection

PROJECT NUMBER
 05-867

SHEET NUMBER
 05867-DR-230

SHEET TITLE

ESB Marker
 Post & Plate Details

DRAWING STATUS
 For Planning

ISSUE/REVISION

I/R	DATE	DESCRIPTION
P2	07.07.2025	Issued for Planning
P1	09.10.2024	Issued for Planning