

Map Series:  
Prime Data Vector

ITM Centre Point Co-ordinate:  
X,Y = 603171.5483, 699974.5702

Taite Éireann Licence No.  
CYAL50492393

Copyright:  
© Taite Éireann - Surveying



Head Office  
Beenreigh,  
Abbeydorney,  
Tralee, Co. Kerry  
Ireland  
Tel: 00353 66 7135710

Regional Office  
Basepoint Business Centre  
Scroudley Road, Basingstoke,  
Hampshire,  
RG24 8UP, UK  
Tel: 00 44 1256406664

PROJECT

**Ballincor Wind Farm  
110kV Substation**

CLIENT



CONSULTANTS



NOTES: -

- This drawing is to be used only for the purpose of the planning application and is subject to detailed design.
- EirGrid Substation layout as per EirGrid drawing number XDN-LAY-ELV-STND-H-013, sheet 1, Revision 2

LEGEND: -

- Proposed 110kV UGC Route (12.2km) shown thus
- Propose Access Track in Private Land shown thus
- Surface Water Drainage shown thus
- Foul Water Drainage shown thus
- Finished Compound Level shown thus FCL 46.35m
- Finished Floor Level shown thus FFL 46.50m

ISSUE/REVISION

I/R	DATE	DESCRIPTION
P6	13.11.25	Issued for Planning
P5	07.11.25	Issued for Planning
N1	22.10.25	Issued for Information
P4	13.08.25	Issued for Planning
P3	06.08.25	Issued for Planning
P2	10.07.25	Issued for Planning
P1	21.02.25	Issued for Planning

PROJECT NUMBER


05-867

SHEET TITLE

Substation & BESS Site Layout Plan

SHEET NUMBER

05867-DR-500

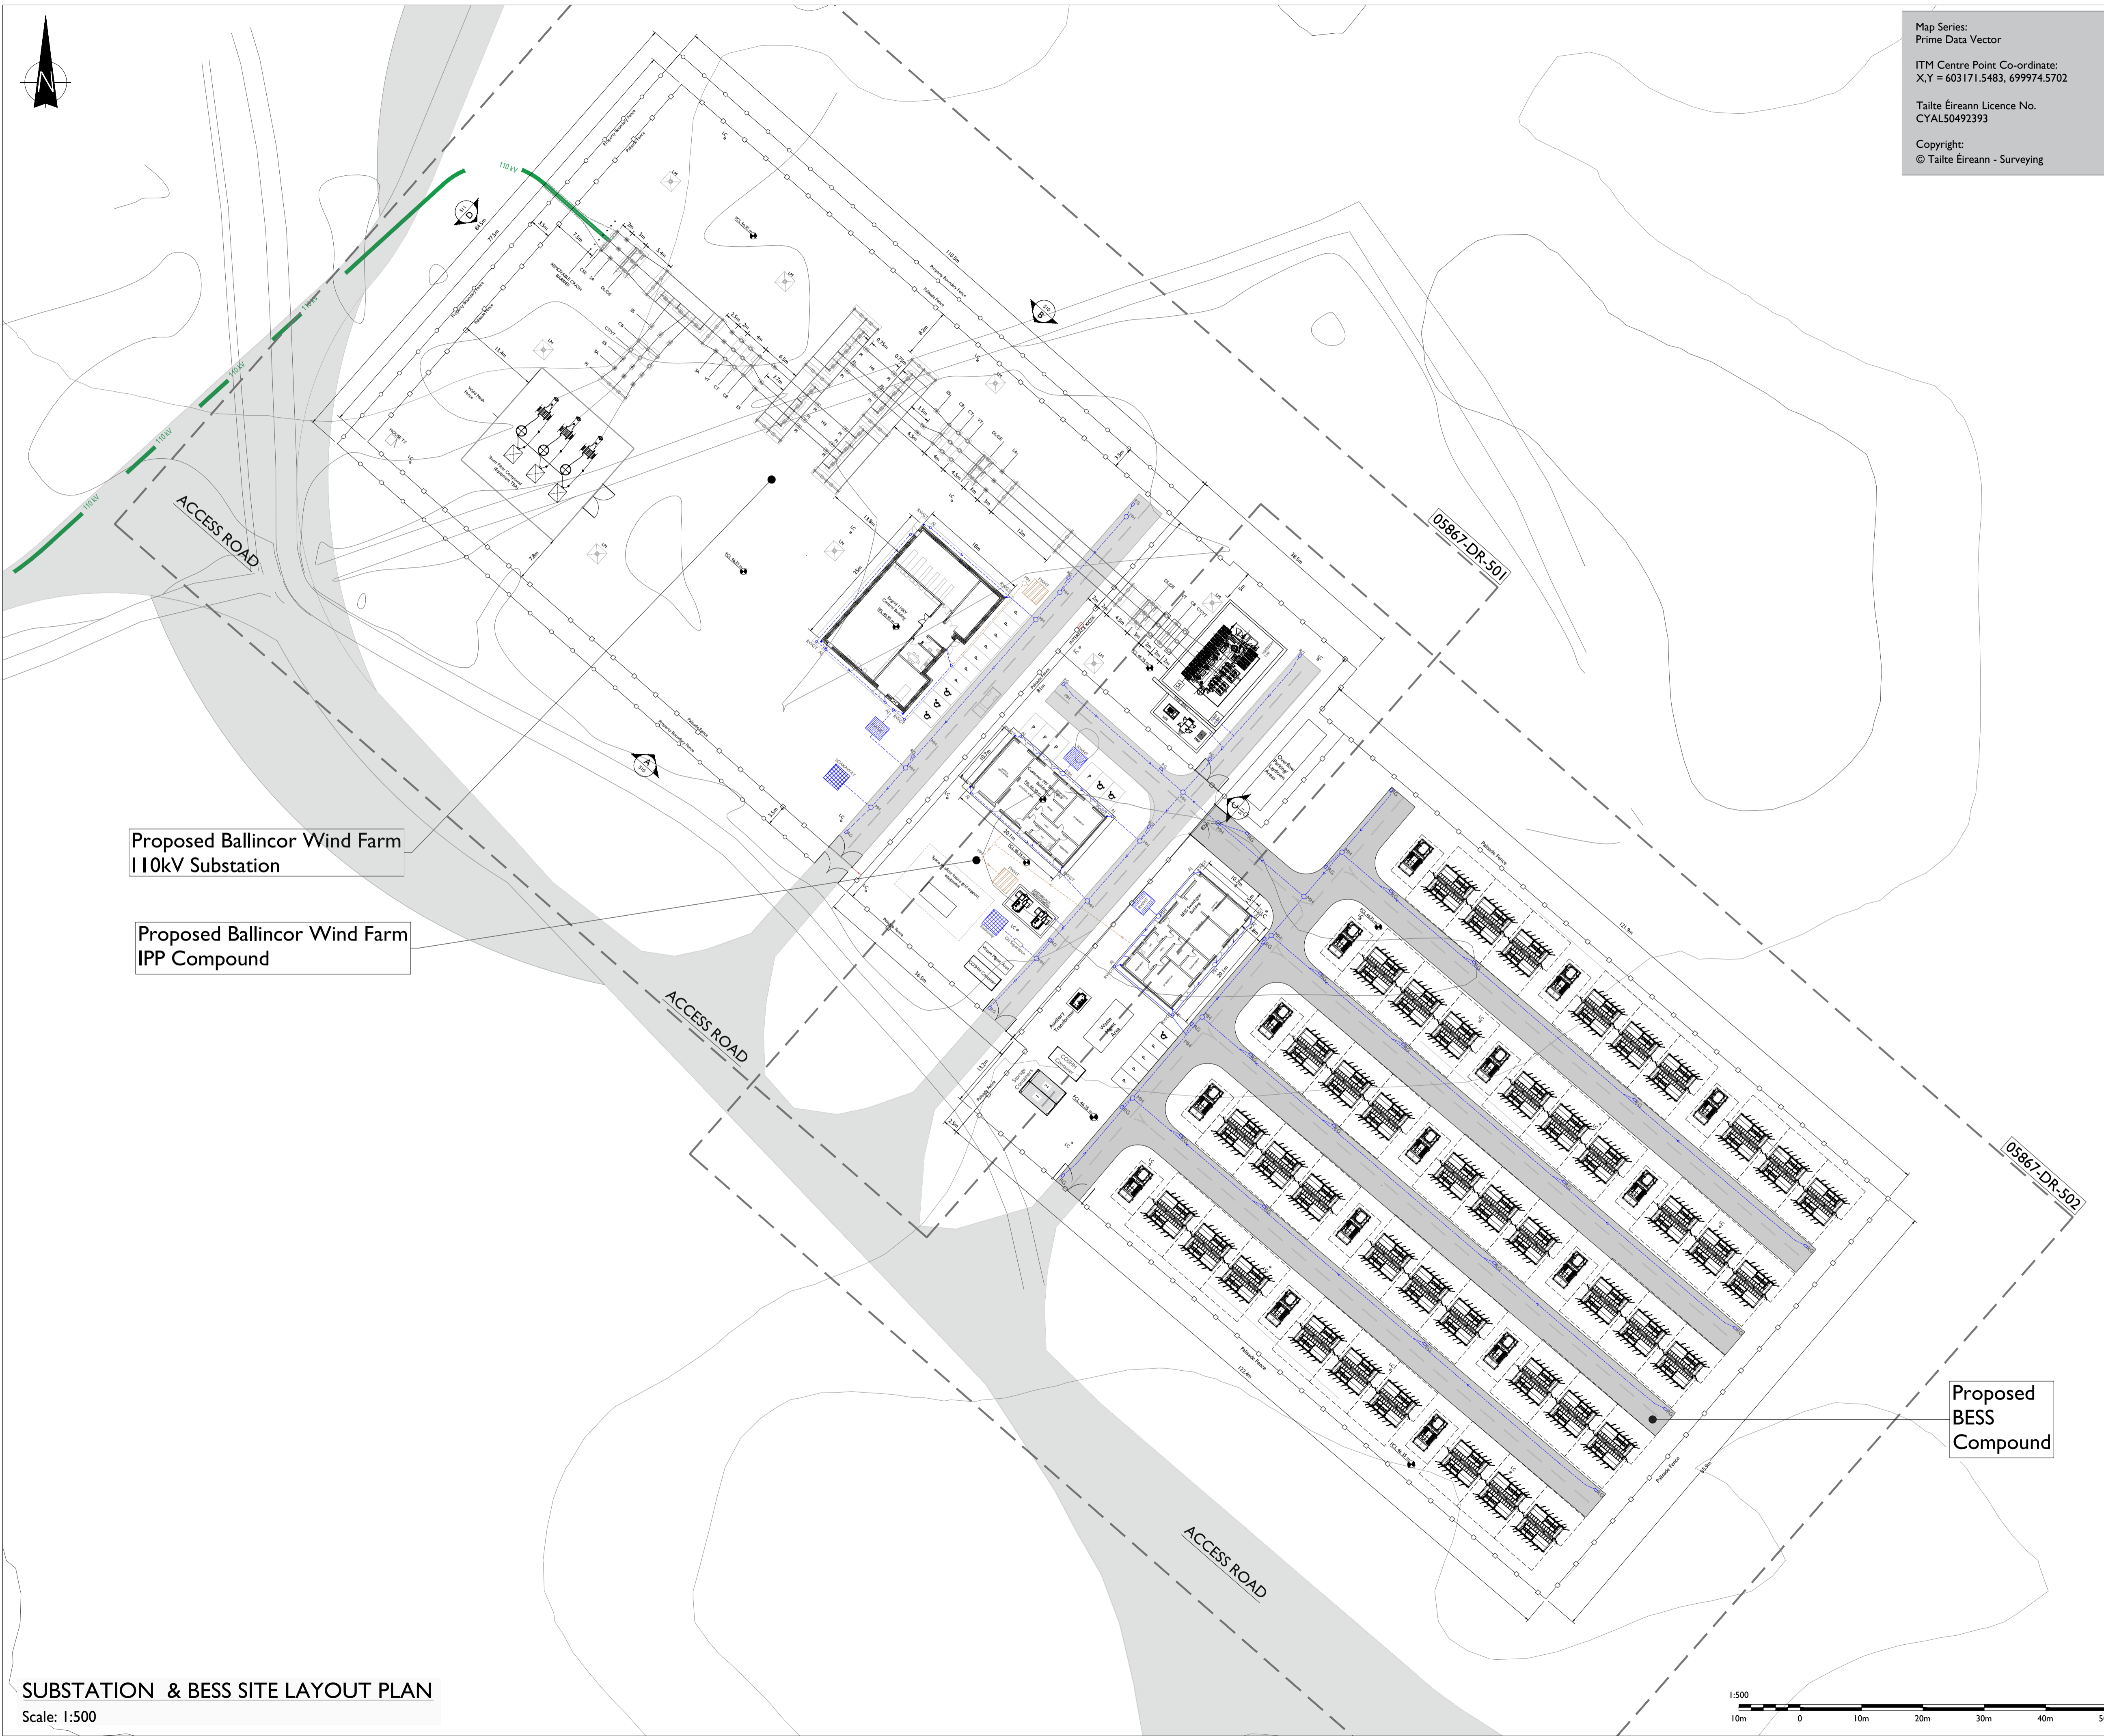

Proposed Ballincor Wind Farm  
110kV Substation

Proposed Ballincor Wind Farm  
IPP Compound

Proposed  
BESS  
Compound