

ISO A1 594mm x 841mm

Project Management Initials: Designer: JC Checked: DB Approved: DB




Map Series:  
Prime Data Vector

ITM Centre Point Co-ordinate:  
X,Y = 603171.5483, 699974.5702

Talite Eireann Licence No.  
CYALS0492393

Copyright:  
© Talite Eireann - Surveying

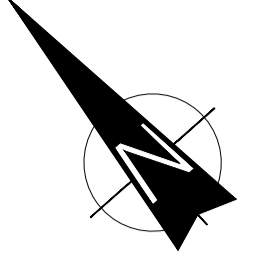

Head Office  
Beenreigh,  
Abbeydorney,  
Tralee, Co. Kerry  
Ireland  
Tel: 00353 66 7135710

Regional Office  
Basepoint Business Centre  
Stroudley Road, Basingstoke,  
Hampshire,  
RG24 8UP, UK  
Tel: 00 44 1256406664

**PROJECT**

**Ballincor Wind Farm  
110kV Substation**

**CLIENT**

**RWE**

**CONSULTANTS**

**TOBIN  
CONSULTING ENGINEERS**

**NOTES:**

- This drawing is to be used only for the purpose of the planning application and is subject to detailed design.

**LEGEND:**

Propose Access Track in Private Land shown thus	
Surface Water Drainage shown thus	
Finished Compound Level shown thus	
Manhole shown thus	
Gully shown thus	
Lighting Column shown thus	

**ISSUE/REVISION**

NO	DATE	DESCRIPTION
P5	13.11.25	Issued for Planning
P4	07.11.25	Issued for Planning
N1	22.10.25	Issued for Information
P3	13.08.25	Issued for Planning
P2	06.08.25	Issued for Planning
P1	10.07.25	Issued for Planning
I/R	DATE	DESCRIPTION

**PROJECT NUMBER**  
05-867

**SHEET TITLE**  
BESS Compound Layout Plan

**SHEET NUMBER**  
05867-DR-502

**BESS COMPOUND LAYOUT PLAN**  
Scale: 1:250

