


TDR WORKS SITE LOCATION MAP  
SCALE 1:2,500

**GENERAL LEGEND**


PLANNING APPLICATION BOUNDARY	LAND WHERE APPLICANT HAS OWNERSHIP OR BENEFICIAL INTEREST
VEHICLE OVERRUN AREA	LOAD OVSERSAIL AREA

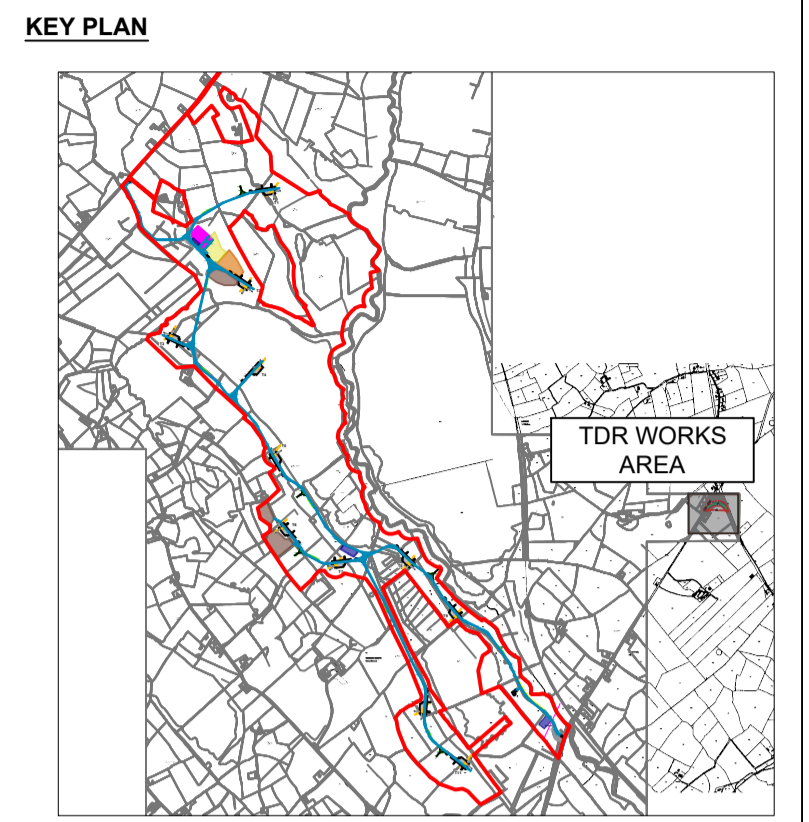

- NOTES:**
1. DRAWINGS FOR PLANNING PURPOSES ONLY.
  2. FIGURED DIMENSIONS ONLY TO BE TAKEN FROM THIS DRAWING.
  3. GRID REFERENCES TO ITM.
  4. ALL LEVELS SHOWN RELATE TO ORDNANCE SURVEY DATUM AT MALIN HEAD

Co. Offaly / Co. Tipperary  
 TÉ 1:5,000 Sheet No's: 3874, 3875, 3931 & 3932.  
 Copyright Licence no: CYAL50378444 © Taitte Éireann – Surveying

Rev	Date	Description	By	Chkd.
A	31.03.26	PLANNING ISSUE	MN	JD

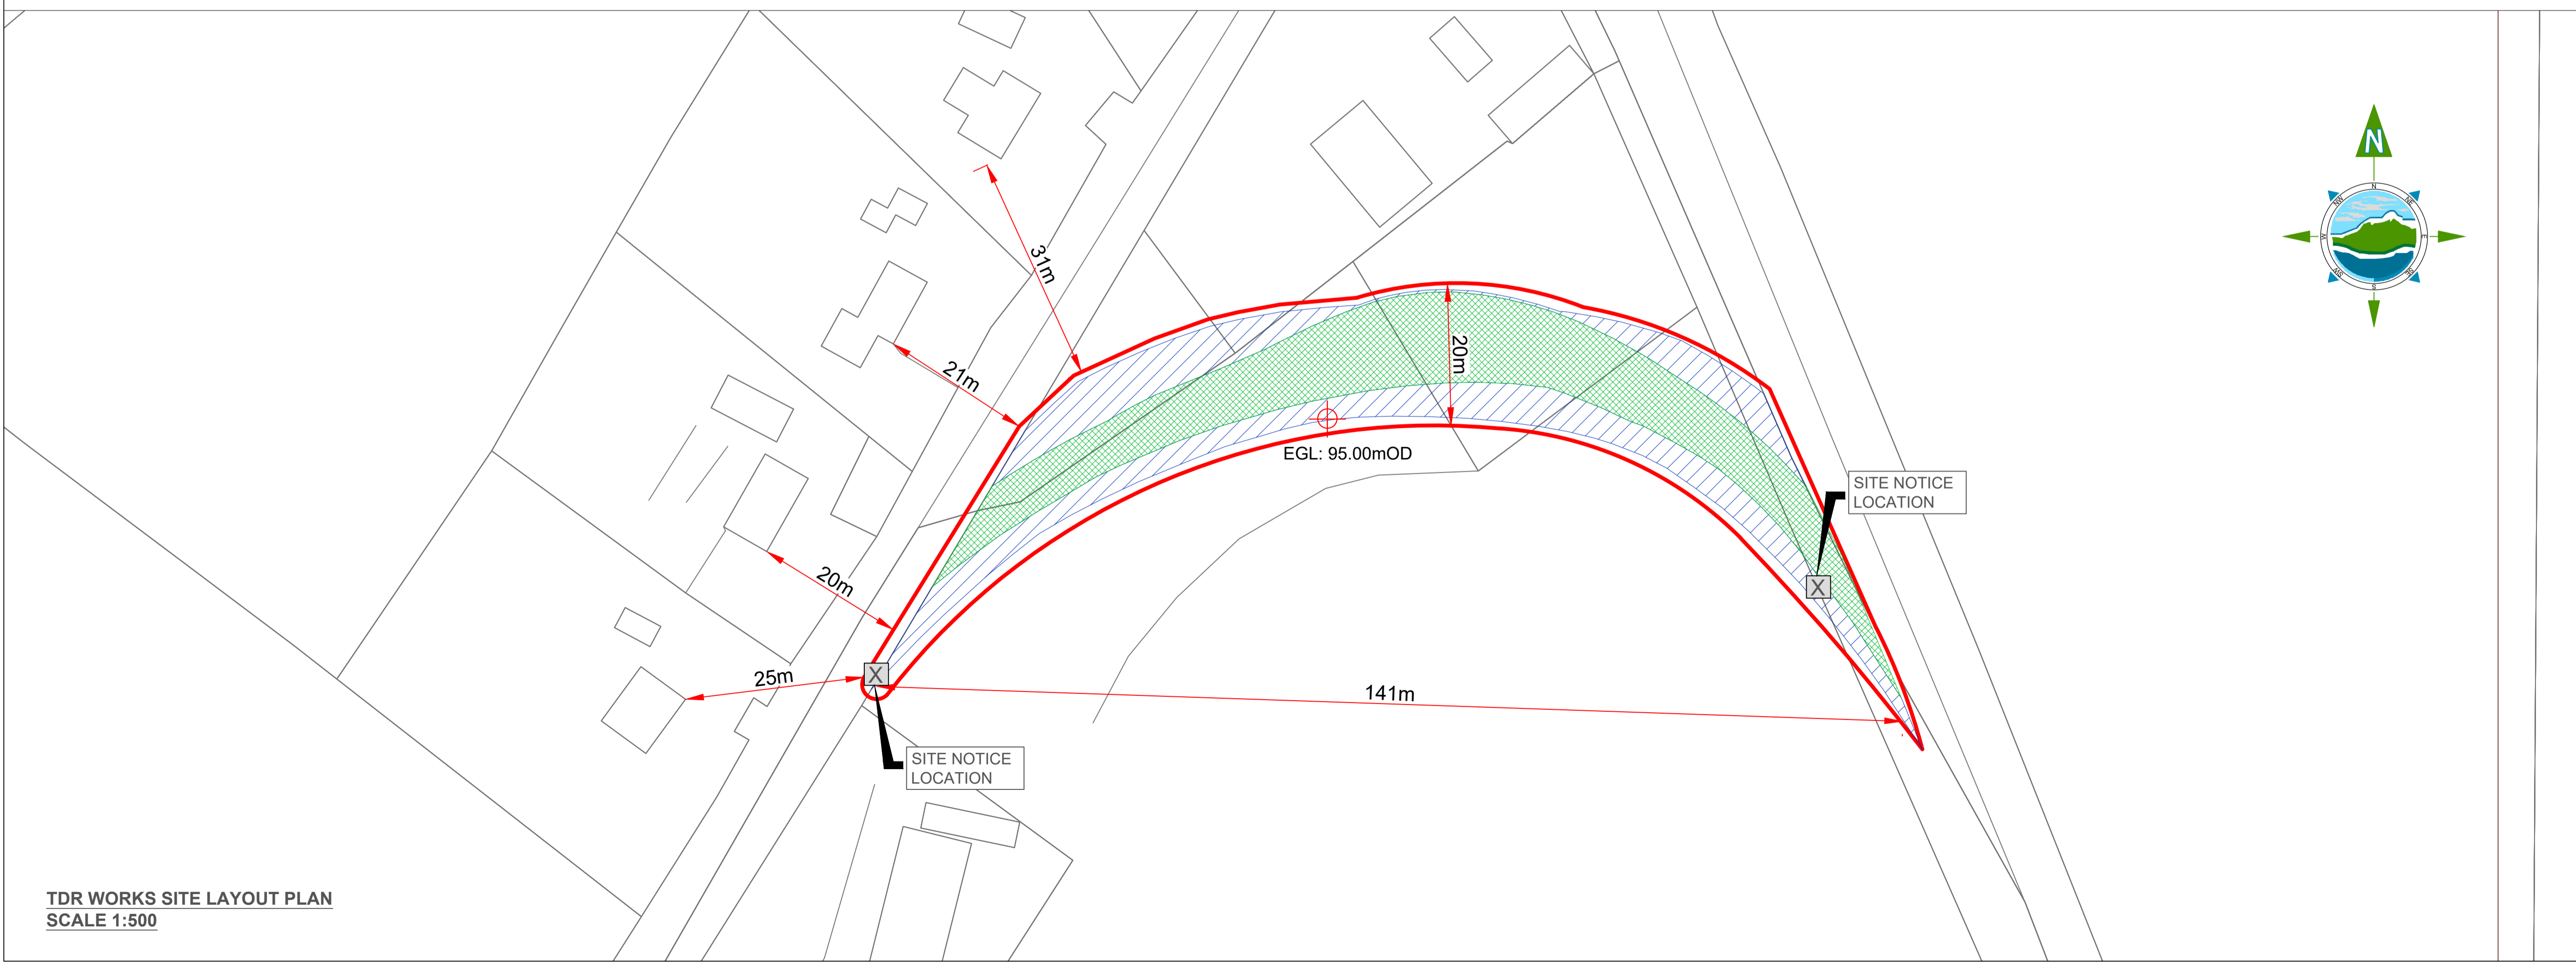

TDR WORKS SITE LAYOUT PLAN  
SCALE 1:500

Client: **RWE**

Project: **BALLINCOR WIND FARM PLANNING APPLICATION**

Title: **TDR WORKS AT R492 SITE LOCATION MAP & SITE LAYOUT PLAN**

Scale @ A1: **As Shown**

Prepared by: M. Nolan  
 Checked: J. Dillon  
 Date: March 2026

Drawing Status: **Planning**

**TOBIN**

Tel: +353 (0)91 565 211  
 Email: info@tobin.ie  
 www.tobin.ie

Drawing No.: **11333-2055**

Revision: **A**