


GENERAL LEGEND

| | |
|--------------------------------------|---|
| PLANNING APPLICATION BOUNDARY | PROPOSED PERMANENT ACCESS ROAD |
| PROPOSED TURBINE HARDSTAND | PROPOSED TURBINE LOCATION |
| PROPOSED CLEAR SPAN BRIDGE | PROPOSED SUBSTATION & GRID ROUTE (Submitted Separately) |
| PROPOSED TEMPORARY COMPOUND LOCATION | VEHICLE TURNING AREA |
| PROPOSED BORROW PIT | VEHICLE OVERRUN AREA |
| BIODIVERSITY MANAGEMENT AREAS | PROPOSED CULVERT EXTENSION (Bottomless) |

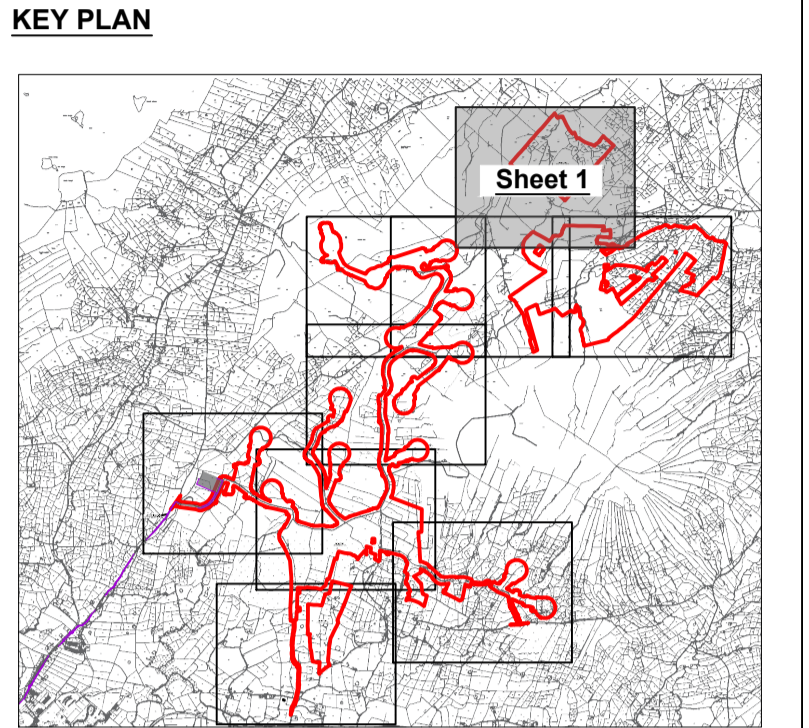

| Turbine | X | Y | EGL | Turbine | X | Y | EGL |
|---------|---------|---------|-----|---------|---------|---------|-----|
| T1 | 592,596 | 844,330 | 275 | T8 | 592,310 | 842,380 | 319 |
| T2 | 591,893 | 844,060 | 335 | T9 | 591,553 | 842,883 | 246 |
| T3 | 591,465 | 844,376 | 350 | T10 | 591,544 | 842,345 | 248 |
| T4 | 592,752 | 843,851 | 317 | T11 | 590,776 | 842,501 | 190 |
| T5 | 592,751 | 843,332 | 340 | T12 | 590,885 | 841,986 | 170 |
| T6 | 592,099 | 843,476 | 305 | T13 | 593,280 | 841,205 | 250 |
| T7 | 592,179 | 842,837 | 351 | T14 | 593,558 | 840,837 | 235 |

- NOTES:**
- DRAWINGS FOR PLANNING PURPOSES ONLY.
 - FIGURED DIMENSIONS ONLY TO BE TAKEN FROM THIS DRAWING.
 - GRID REFERENCES TO ITM.
 - ALL LEVELS SHOWN RELATE TO ORDNANCE SURVEY DATUM AT MALIN HEAD.

Co. Leitrim
 Tailte Éireann 1:5,000 Sheet No's: 0812, 0813, 0854, 0855, 0902, 0903, 0958 & 0959.
 Copyright Licence No: CYAL50445245
 © Tailte Éireann - Surveying.

| Rev | Date | Description | By | Chkd. |
|-----|----------|---------------------|----|-------|
| A | 10/04/26 | ISSUED FOR PLANNING | MN | SR |



Project:

LISSINAGROAGH WIND FARM

Title:

SITE LAYOUT PLAN
 Sheet 1 of 9

Scale @ A1: **1:2,500**
Scale as agreed with An Coimisiún Pleanála 10/04/26.

Prepared by: M. Nolan Checked by: S. Ryan Date: April 2026

Drawing Status: **Planning**



Drawing No.: **10955-2011** Revision: **A**