


Turbine Dimensions	
Turbine Height	180m - 185m
Rotor Diameter	149m - 163m
Hub Height	101m - 110.5m

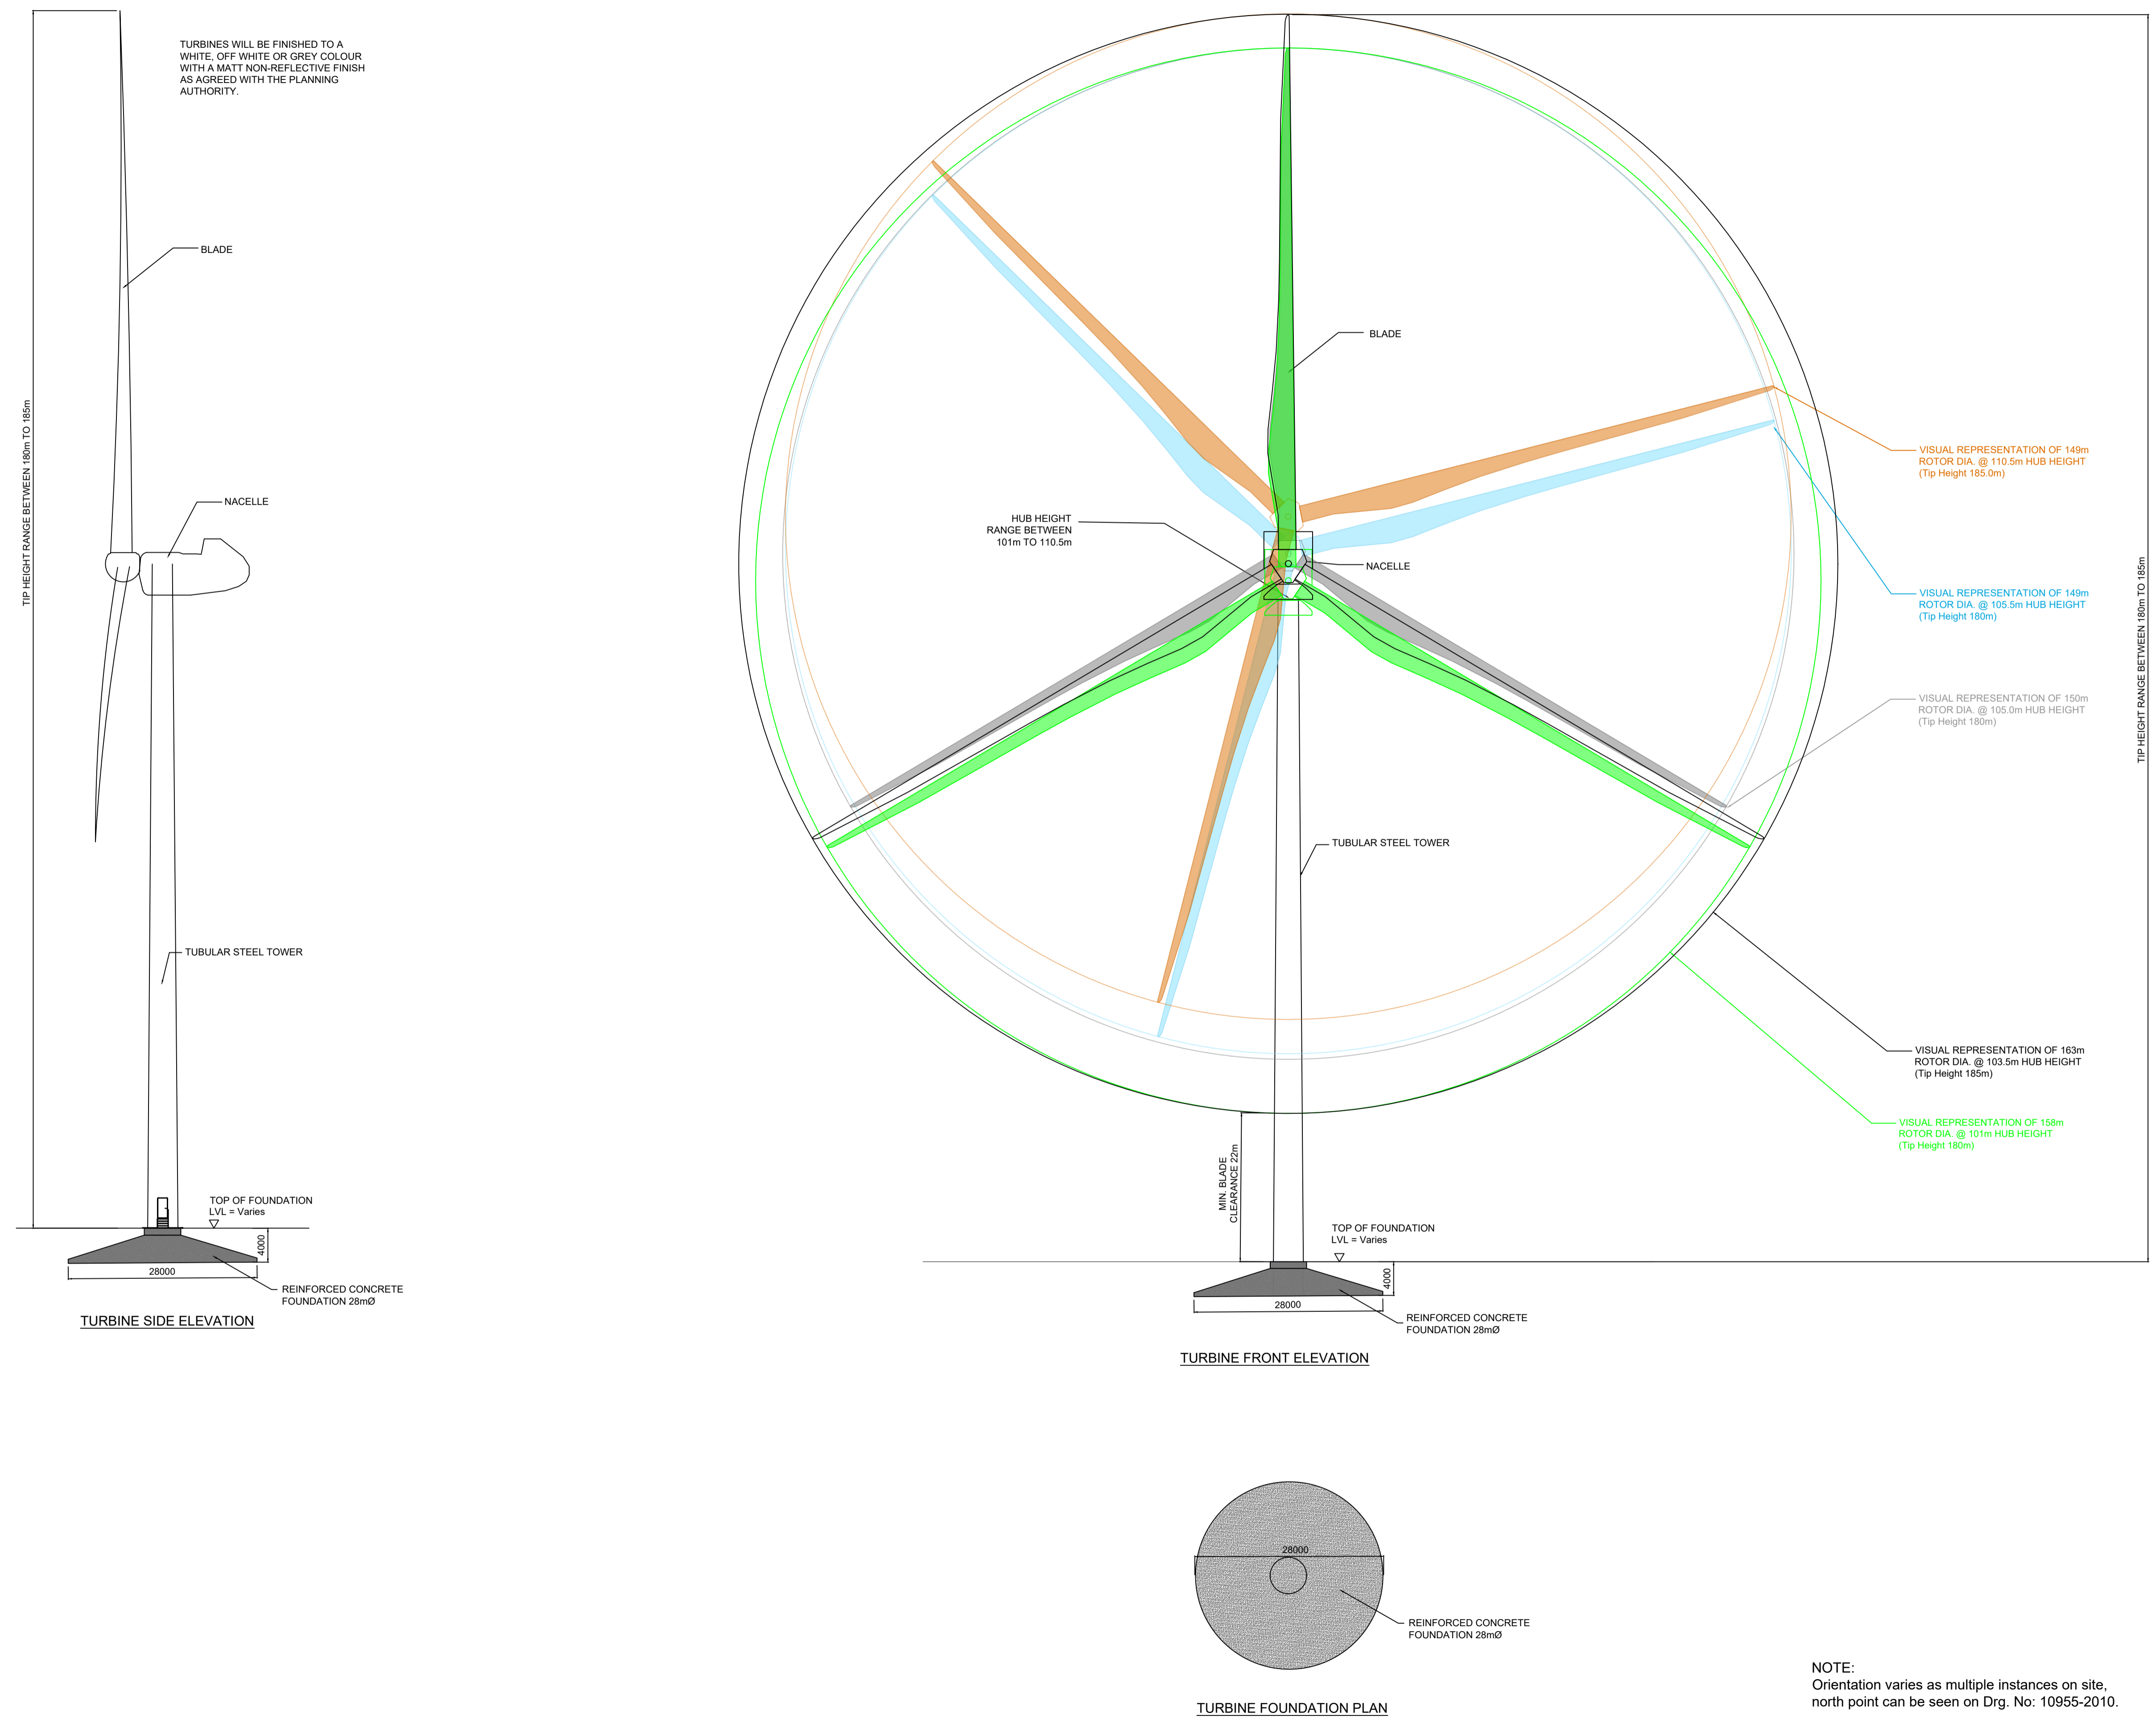

- NOTES:
- DRAWINGS FOR PLANNING PURPOSES ONLY.
 - FIGURED DIMENSIONS ONLY TO BE TAKEN FROM THIS DRAWING.
 - GRID REFERENCES TO ITM.
 - ALL LEVELS SHOWN RELATE TO ORDNANCE SURVEY DATUM AT MALIN HEAD

Rev	Date	Description	By	Chkd.
A	10.04.26	ISSUED FOR PLANNING	MN	SR

Client:

Project:

LISSINAGROAGH WIND FARM

Title:

PROPOSED TURBINE DETAILS

Scale @ A1: 1:500

Prepared by: M. Nolan Checked by: S. Ryan Date: April 2026

Drawing Status: Planning

Tel: +353 (0)91 565 211
Email: info@tobin.ie
www.tobin.ie

Drawing No.: 10955-2032 Revision: A