



Section A-A
Scale 1:50

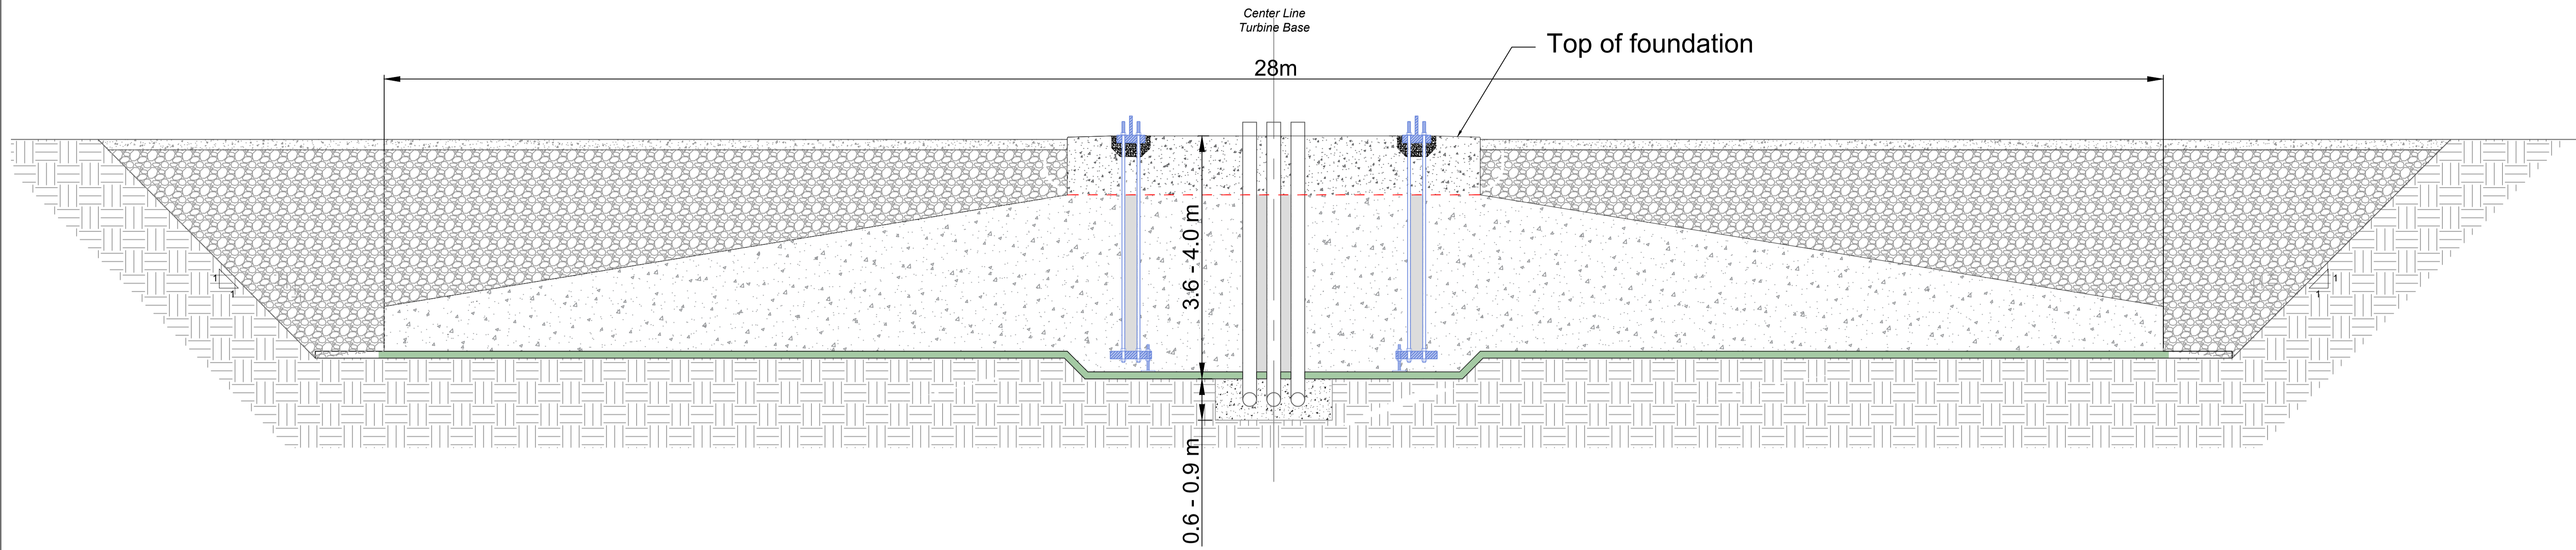

Plan
Scale: 1:100

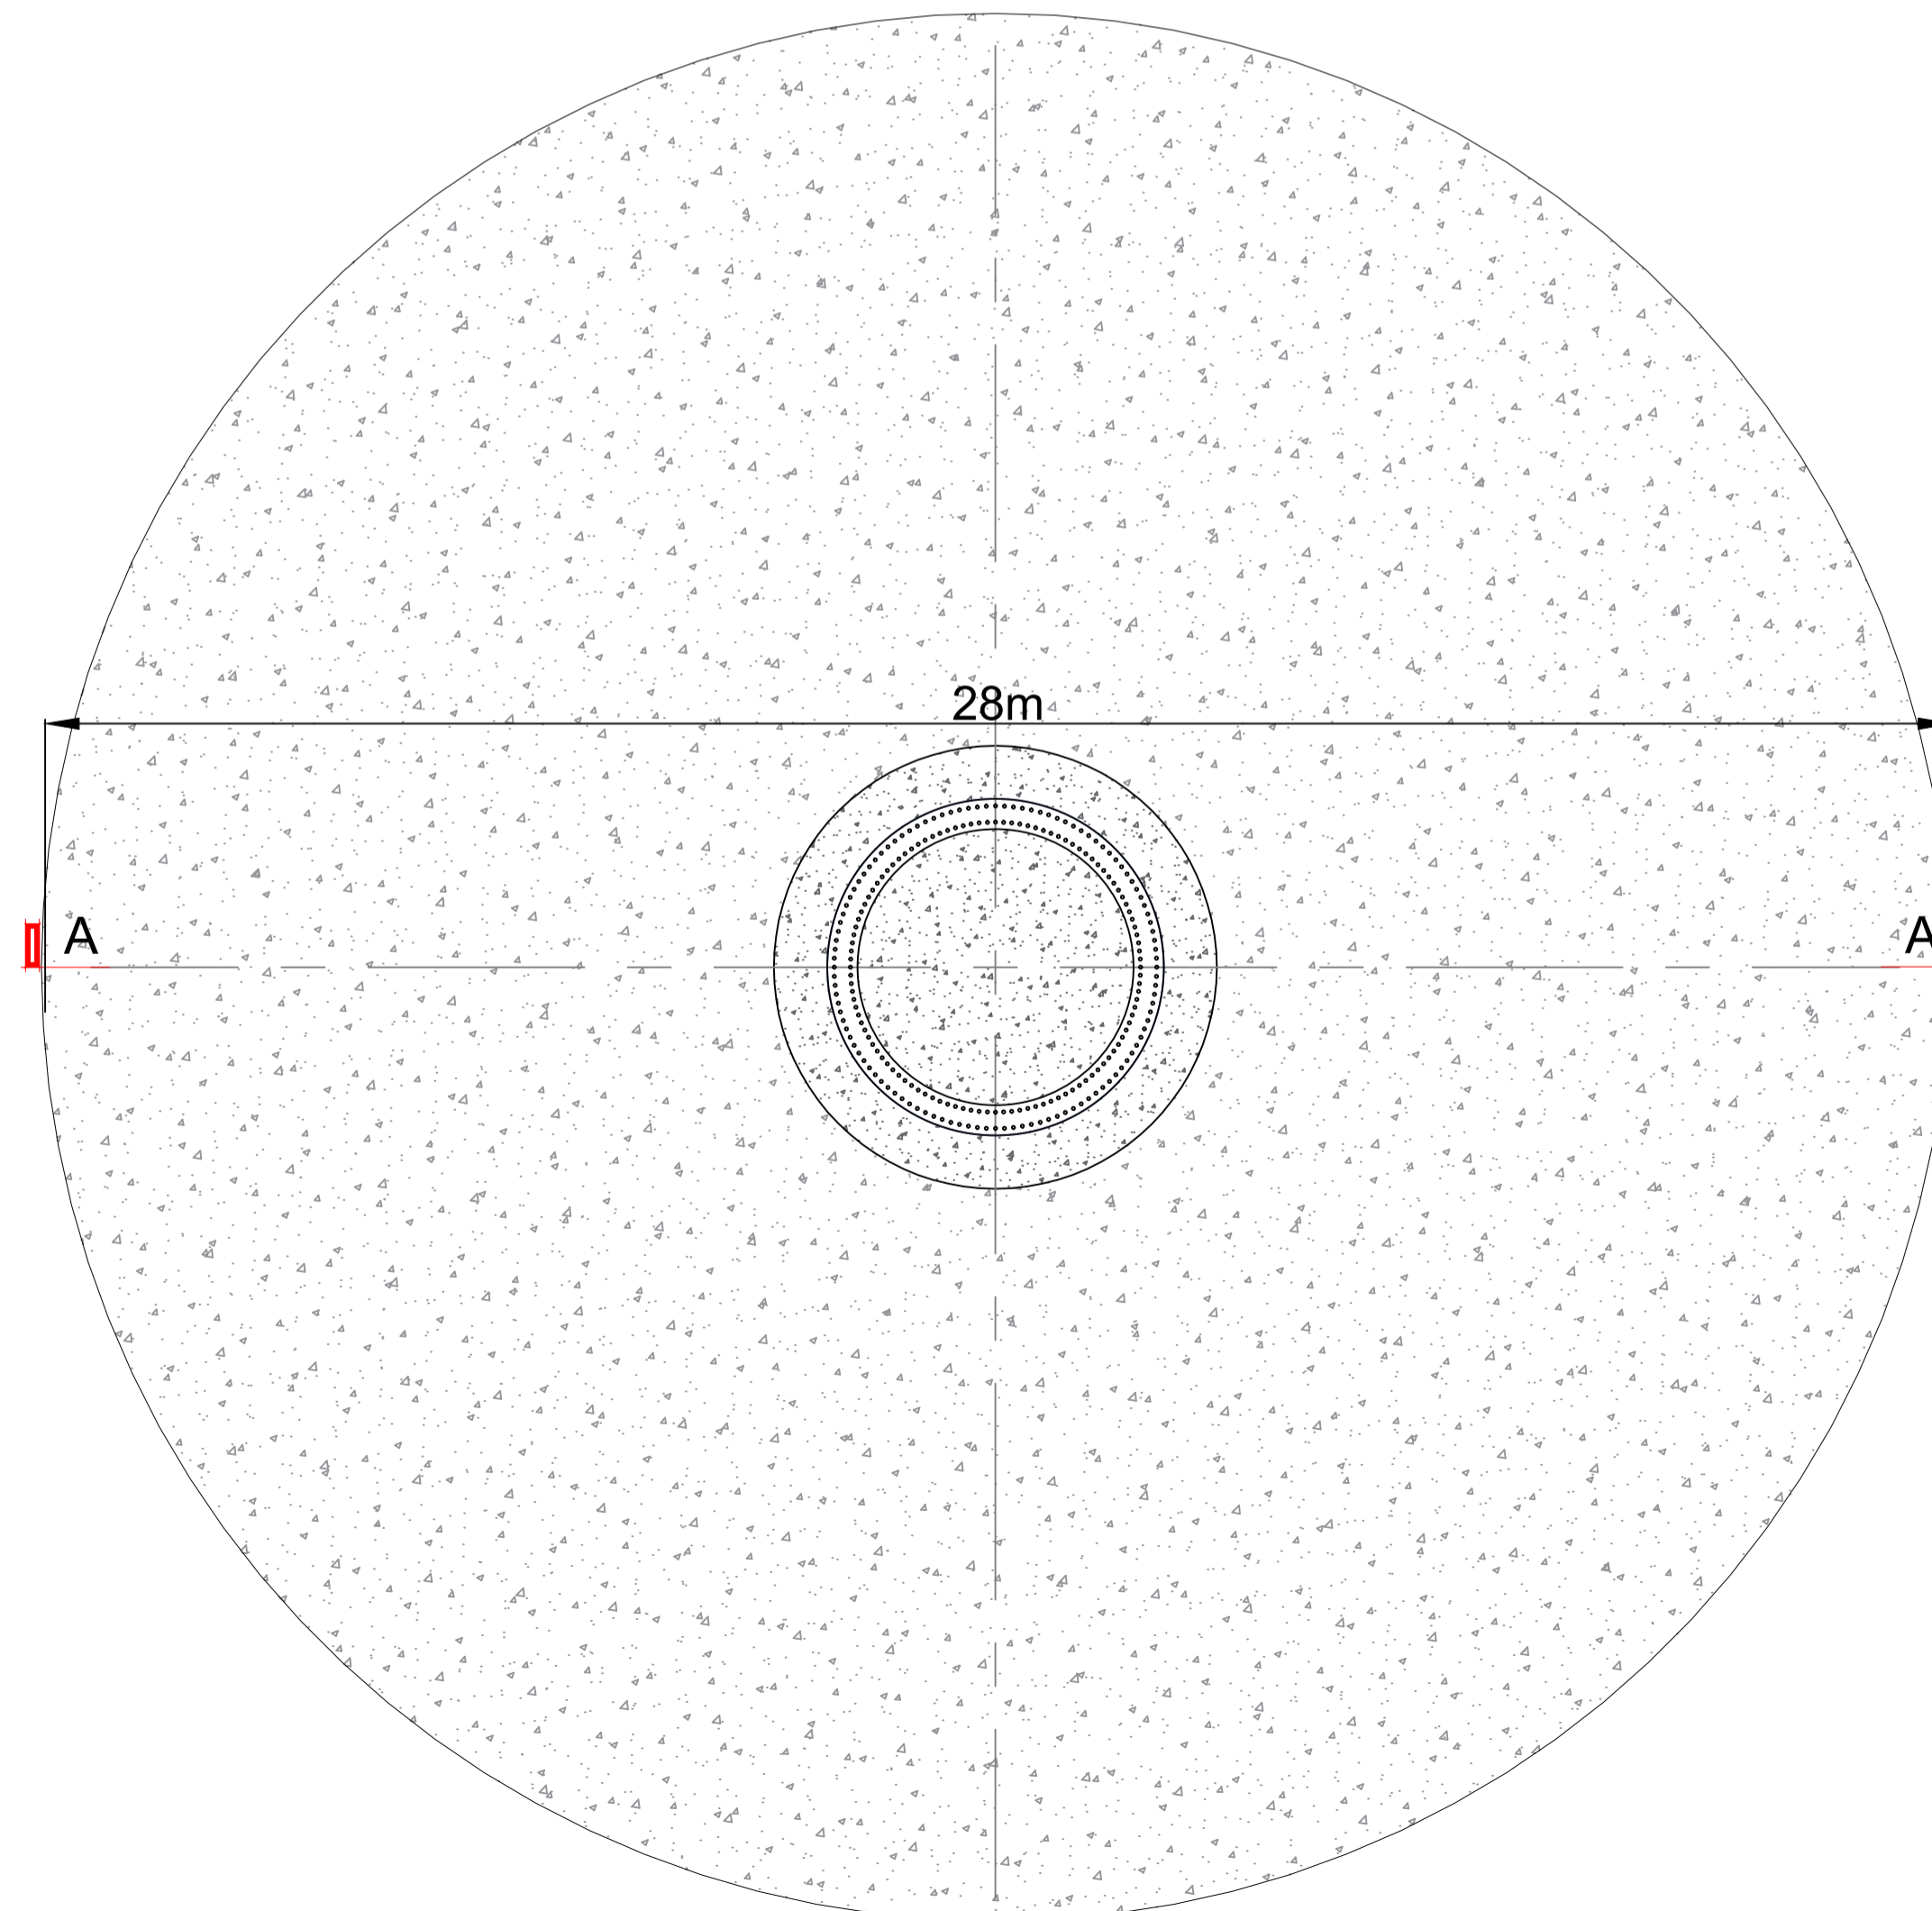

NOTE:

- Orientation varies as multiple instances on site, north point can be seen on Drg. No: 10955-2010.
- Top of foundation level varies.

Rev	Date	Description	By	Chkd.
A	10.04.26	ISSUED FOR PLANNING	MN	SR

Client:



Project:

LISSINAGROAGH WIND FARM

Title:

PROPOSED
TURBINE FOUNDATION DETAILS
GRAVITY

Scale @ A1: As Shown

Prepared by: M. Nolan
Checked by: S. Ryan
Date: April 2026

Drawing Status: Planning

TOBIN
CONSULTING ENGINEERS

Tel: +353 (0)91 565 211
Email: info@tobin.ie
www.tobin.ie

TOBIN Consulting Engineers will not be liable for any use of this document for any purpose other than that for which it was originally prepared and provided. Except where specifically and explicitly agreed in writing by TOBIN Consulting Engineers, no copyright notice, no part of this document may be reproduced or transmitted in any form and this document shall not be relied upon by any third party for any purpose.

Drawing No.: 10955-2040
Revision: A