


GENERAL LEGEND

- PLANNING APPLICATION BOUNDARY —
- PROPOSED PERMANENT ACCESS ROAD —
- PROPOSED TURBINE HARDSTAND ■
- PROPOSED TEMPORARY COMPOUND LOCATION ■
- PROPOSED BORROW PIT ■
- VEHICLE OVERRUN AREA ■
- PROPOSED SURFACE WATER DRAINAGE ---
- INTERCEPTOR DITCH ---
- EXISTING LOCAL RIVERS / STREAMS —
- PROPOSED TURBINE LOCATION ○
- PROPOSED SUBSTATION & GRID ROUTE (Submitted Separately) ■
- VEHICLE TURNING AREA ■
- SURFACE WATER SETTLEMENT POND ○

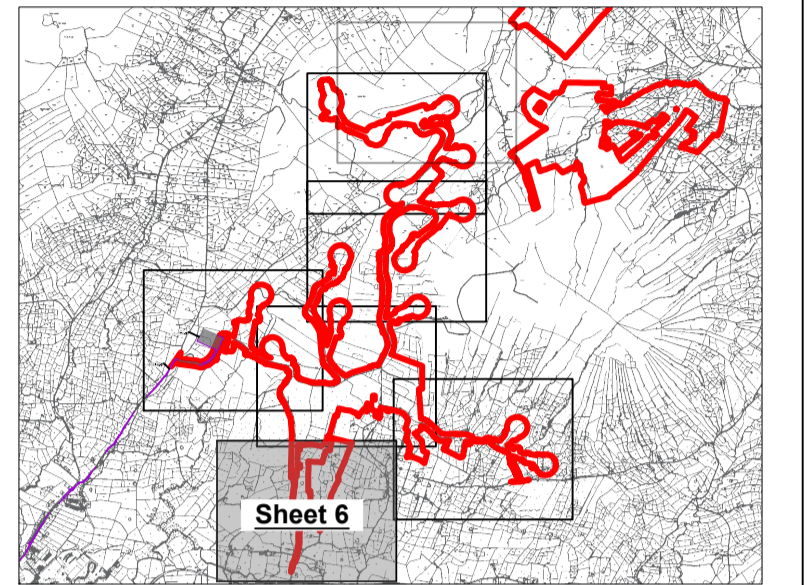

- NOTES:**
1. DRAWINGS FOR PLANNING PURPOSES ONLY.
 2. FIGURED DIMENSIONS ONLY TO BE TAKEN FROM THIS DRAWING.
 3. GRID REFERENCES TO ITM.
 4. ALL LEVELS SHOWN RELATE TO ORDNANCE SURVEY DATUM AT MALIN HEAD

Co. Leitrim
 Tailte Éireann 1:5,000 Sheet No's: 0812, 0813, 0854, 0855, 0902, 0903, 0958 & 0959.
 Copyright Licence No: CYAL50445245
 © Tailte Éireann - Surveying.

Rev	Date	Description	By	Chkd.
A	10.04.26	ISSUED FOR PLANNING	MN	SR

Client:

Project:
 LISSINAGROAGH WIND FARM

Title:
 DRAINAGE LAYOUT PLAN
 Sheet 6 of 6

Scale @ A1: 1:2,500
 Prepared by: M. Nolan Checked by: S. Ryan Date: April 2026
 Drawing Status: Planning

TOBIN

Tel: +353 (0)91 565 211
 Email: info@tobin.ie
 www.tobin.ie

Drawing No.: 10955-2056 Revision: A