



SECTION THROUGH BORROW PIT
Scale H- 1:500 / V- 1:250

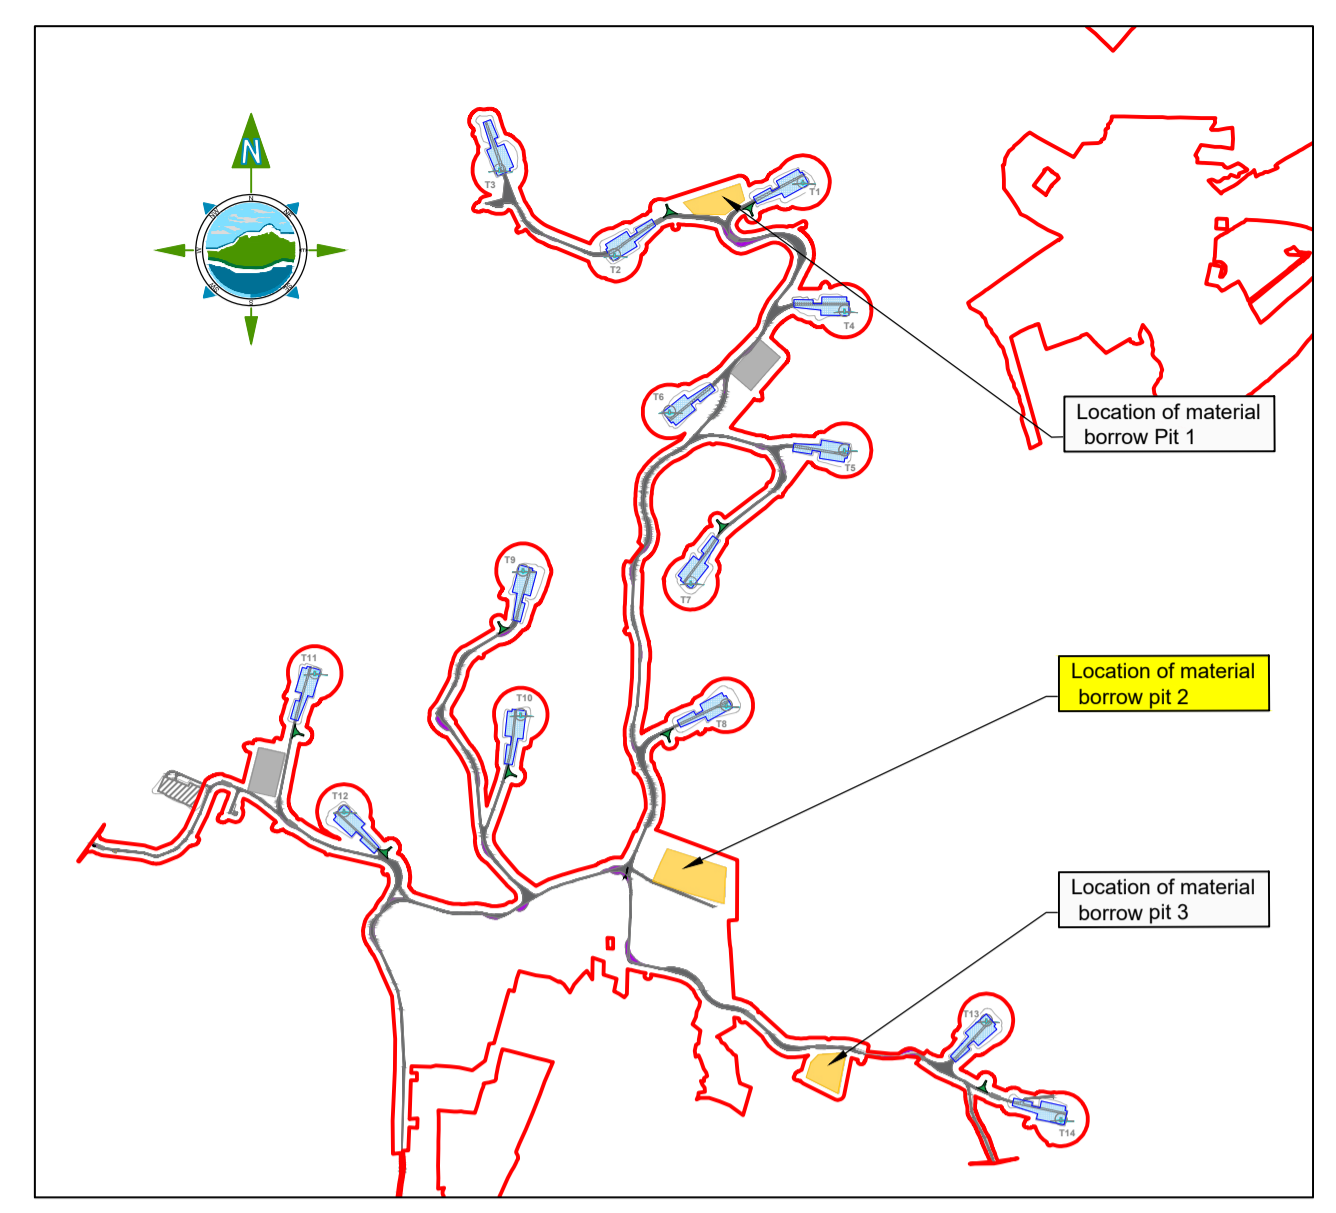

KEYPLAN
NTS

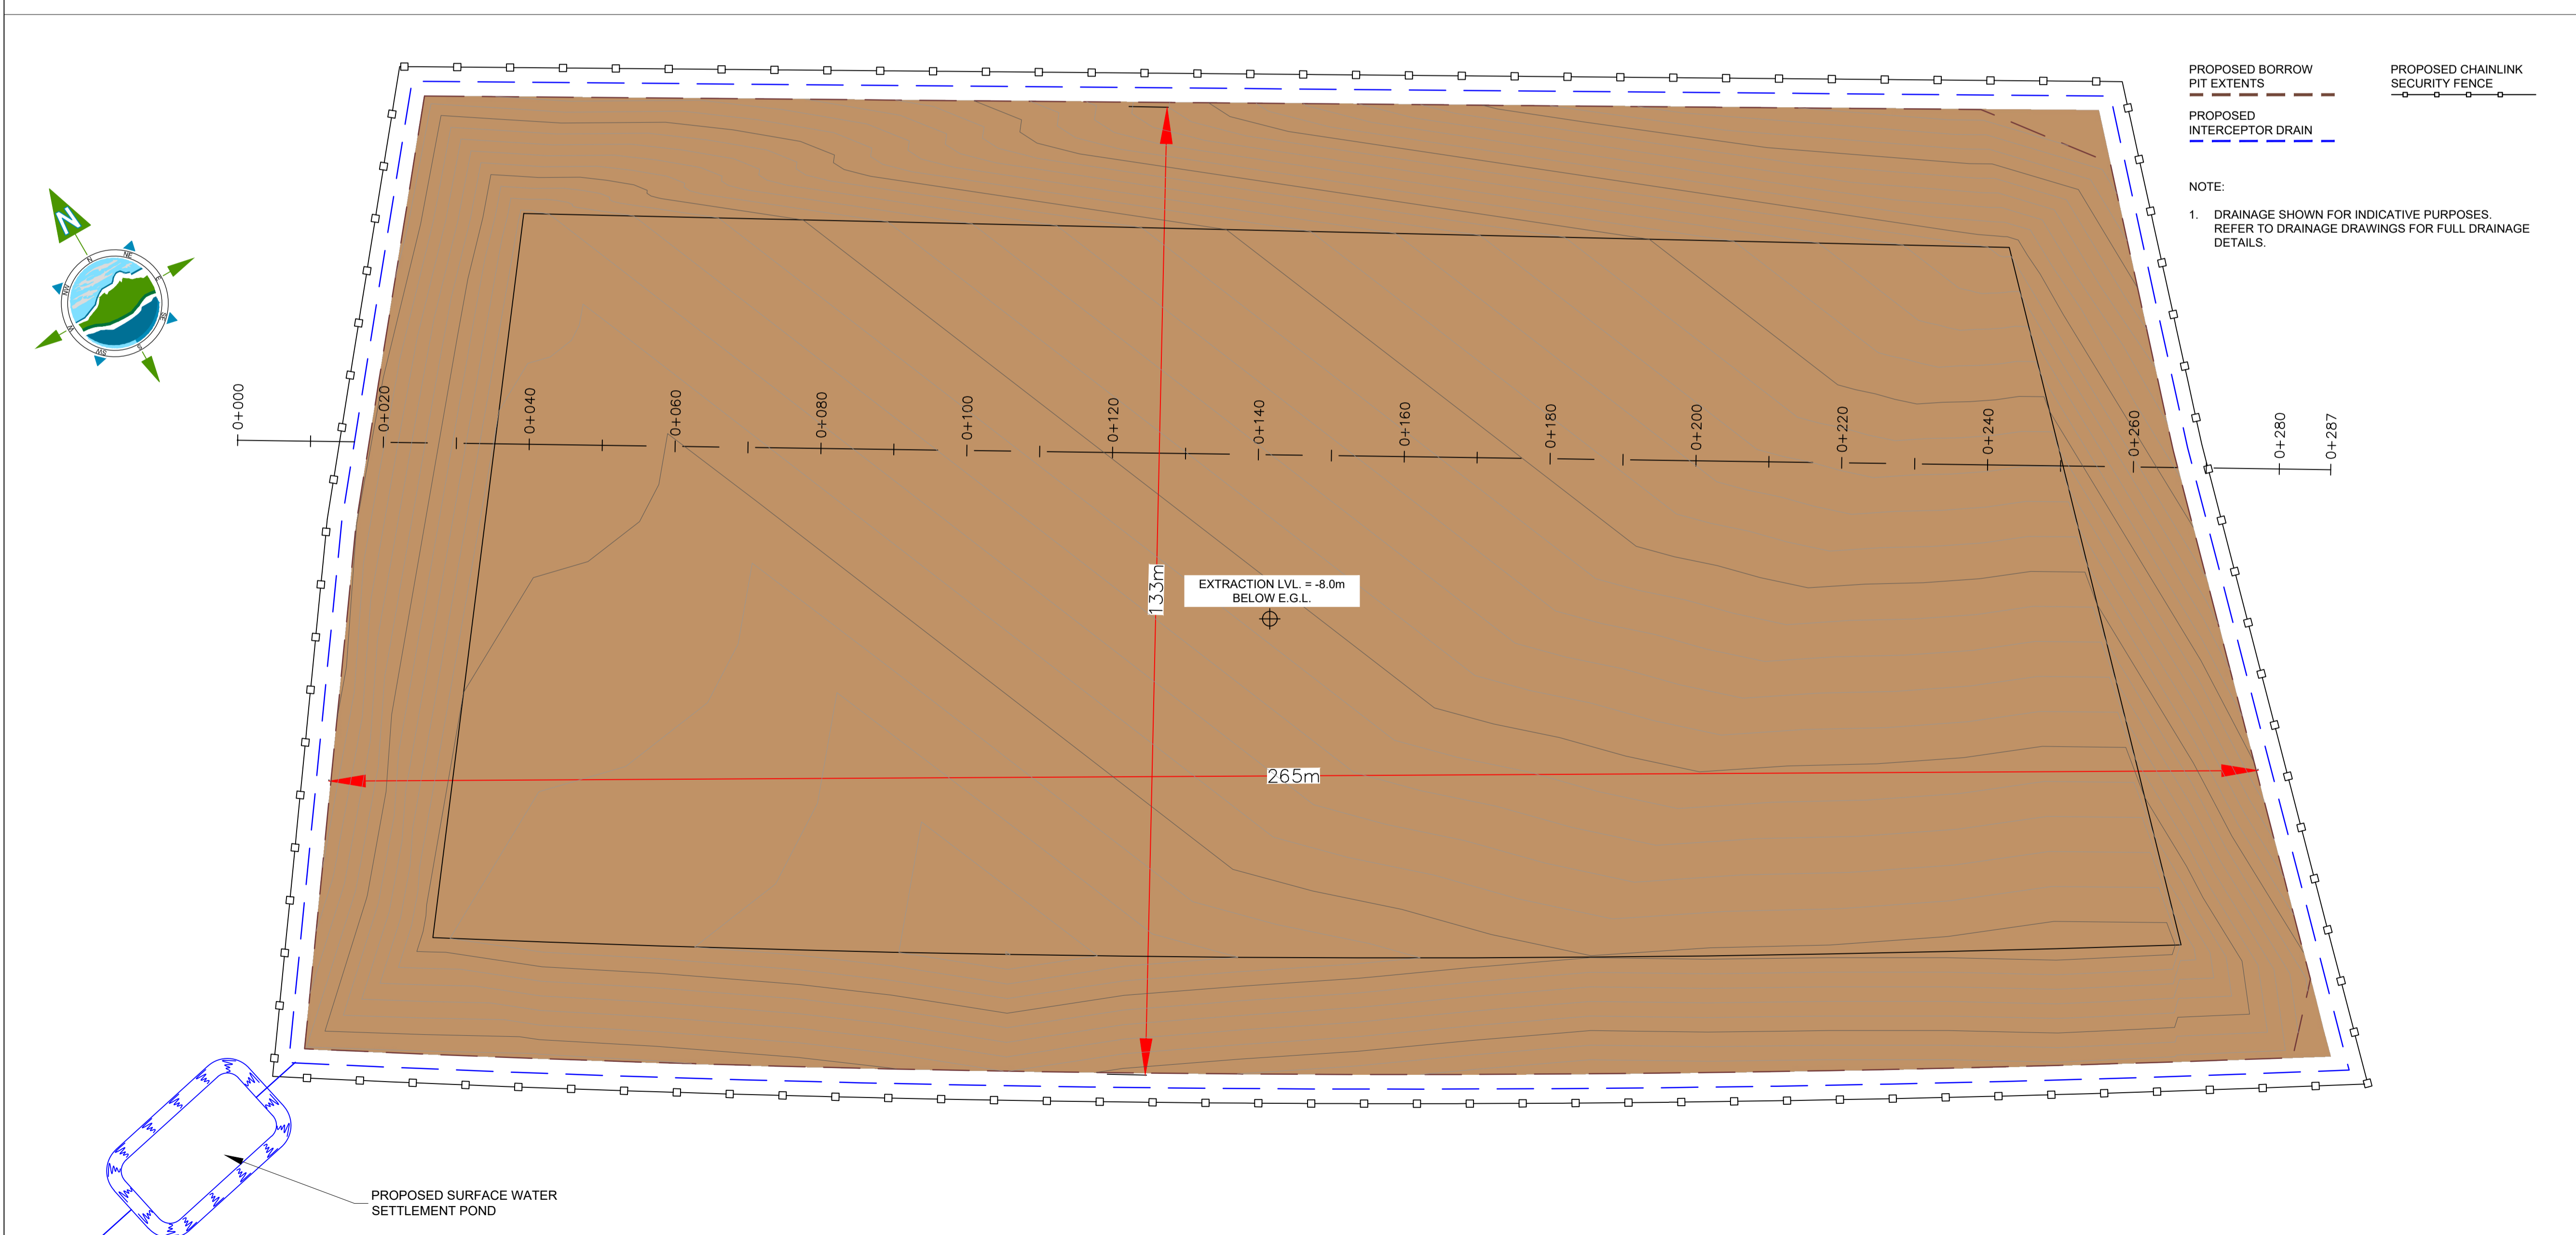

PLAN ON BORROW PIT
Scale 1:500

- PROPOSED BORROW PIT EXTENTS** ———
- PROPOSED CHAINLINK SECURITY FENCE** ———
- PROPOSED INTERCEPTOR DRAIN** ———

NOTE:
1. DRAINAGE SHOWN FOR INDICATIVE PURPOSES. REFER TO DRAINAGE DRAWINGS FOR FULL DRAINAGE DETAILS.

GENERAL LEGEND

- EXISTING GROUND LEVEL** ———
- MATERIAL DEPOSITION LEVEL** ———
- BORROW PIT EXTRACTION LEVEL** ———

Rev	Date	Description	By	Chkd.
A	10/04/26	ISSUED FOR PLANNING	MN	SR

Client: **FuturaEnergy Ireland**

Project: **LISSINAGROAGH WIND FARM**

Title: **PROPOSED BORROW PIT 2 PLAN & SECTION**

Scale @ A1: **As Shown**

Prepared by: **M. Nolan** Checked by: **S. Ryan** Date: **April 2026**

Drawing Status: **Planning**



Drawing No.: **10955-2091** Revision: **A**