


PPC GALVANISED STEEL POSTS (GREEN)

PPC GALVANISED STEEL PALISADE FENCE (GREEN)

PALISADE GATE ELEVATION

PALISADE FENCE ELEVATION

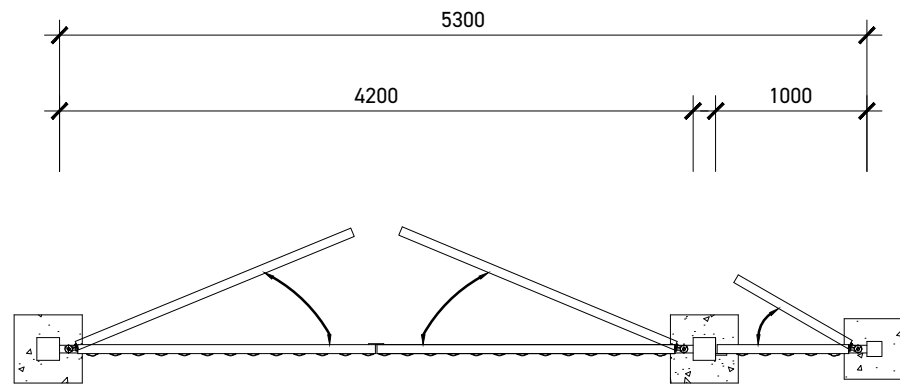

PALISADE GATE PLAN

- NOTES -

SECURITY FENCE SYSTEM. POSTS: 150x150x5 SHS. FRAME: 60x60x3 SHS. SUB-FRAME: 50x50x5 RSA. INFILL: D-SECTION. PALISADE PALE

Rev	Description	Date
PLANNING		
Client Kilshane Energy Ltd		
Project POWER STATION Kilshane, Dublin 11		
Date	December 2025	
Scale	1:50 @ A3	
Drawing		
PROPOSED BOUNDARY DETAILS		
Job Nr	Drawing Nr	Rev
165	PL.BT.01	

