


FF PLAN GROSS FLOOR AREA - 9075Q.M

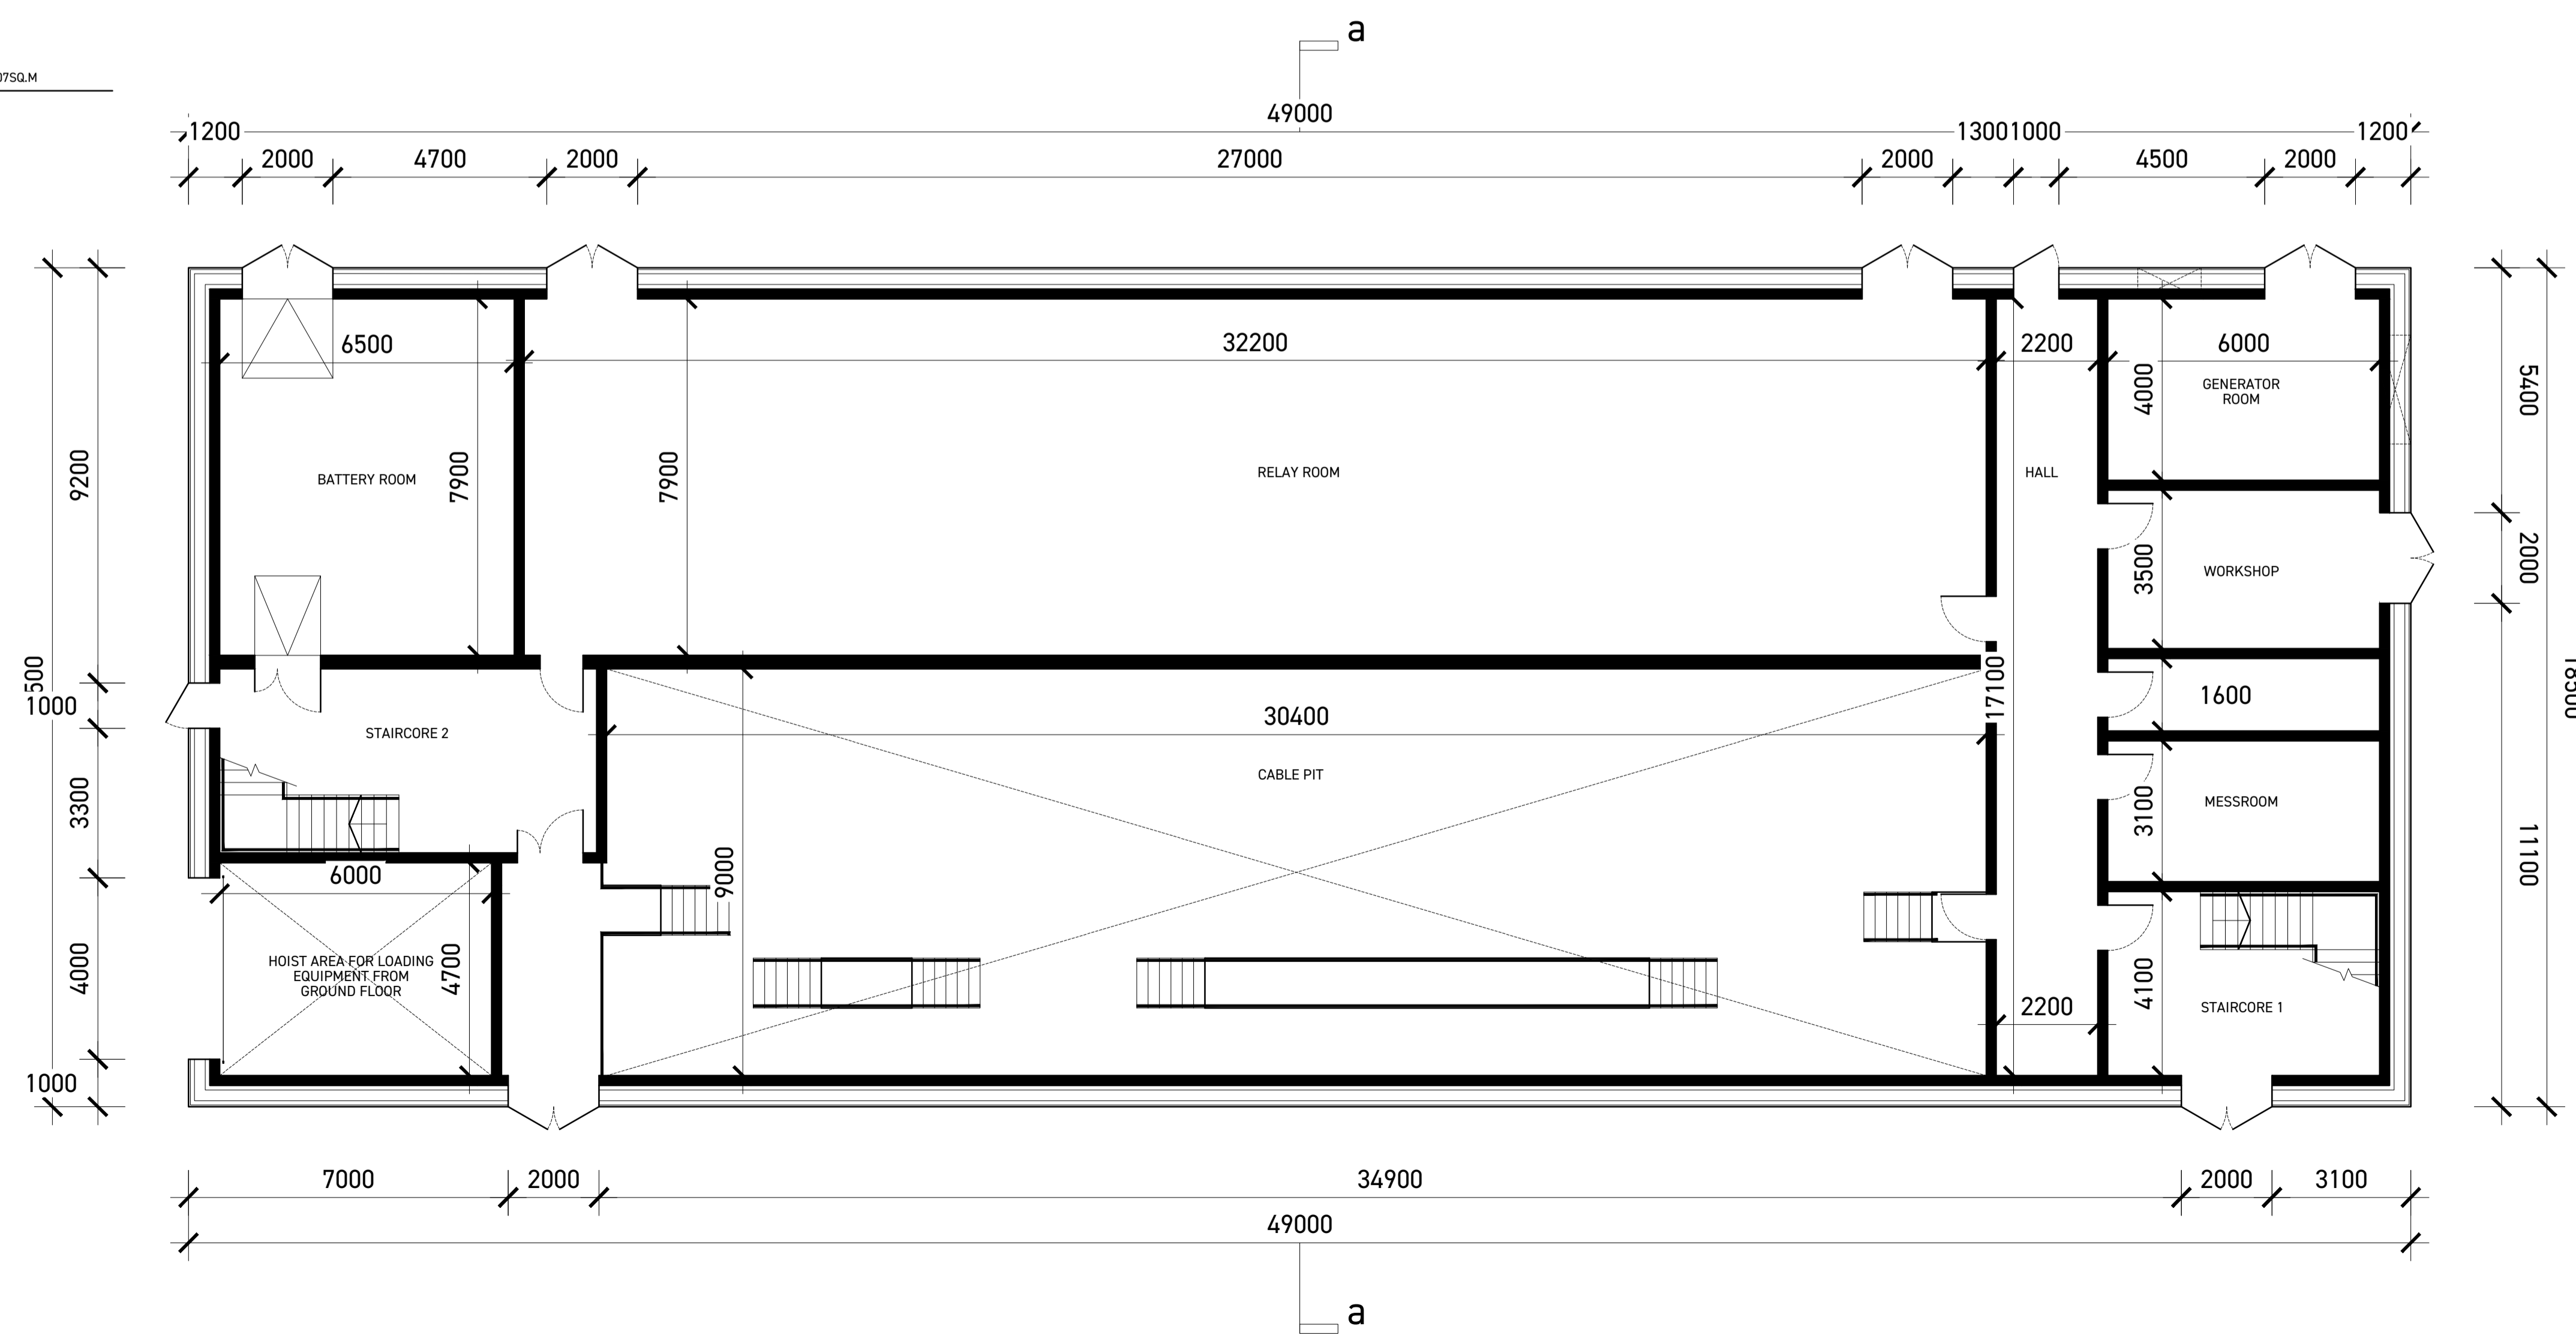

GF PLAN GROSS FLOOR AREA - 9075Q.M

Rev	Description	Date
PLANNING		
Client Kilshane Energy Ltd		
Project POWER STATION Kilshane, Dublin 11		
Date	December 2025	
Scale	1:100 @ A1	
Drawing GIS GROUND & FIRST FLOOR PLANS		
Job Nr	Drawing Nr	Rev
165	PL.A.01	

