


KEY PLAN

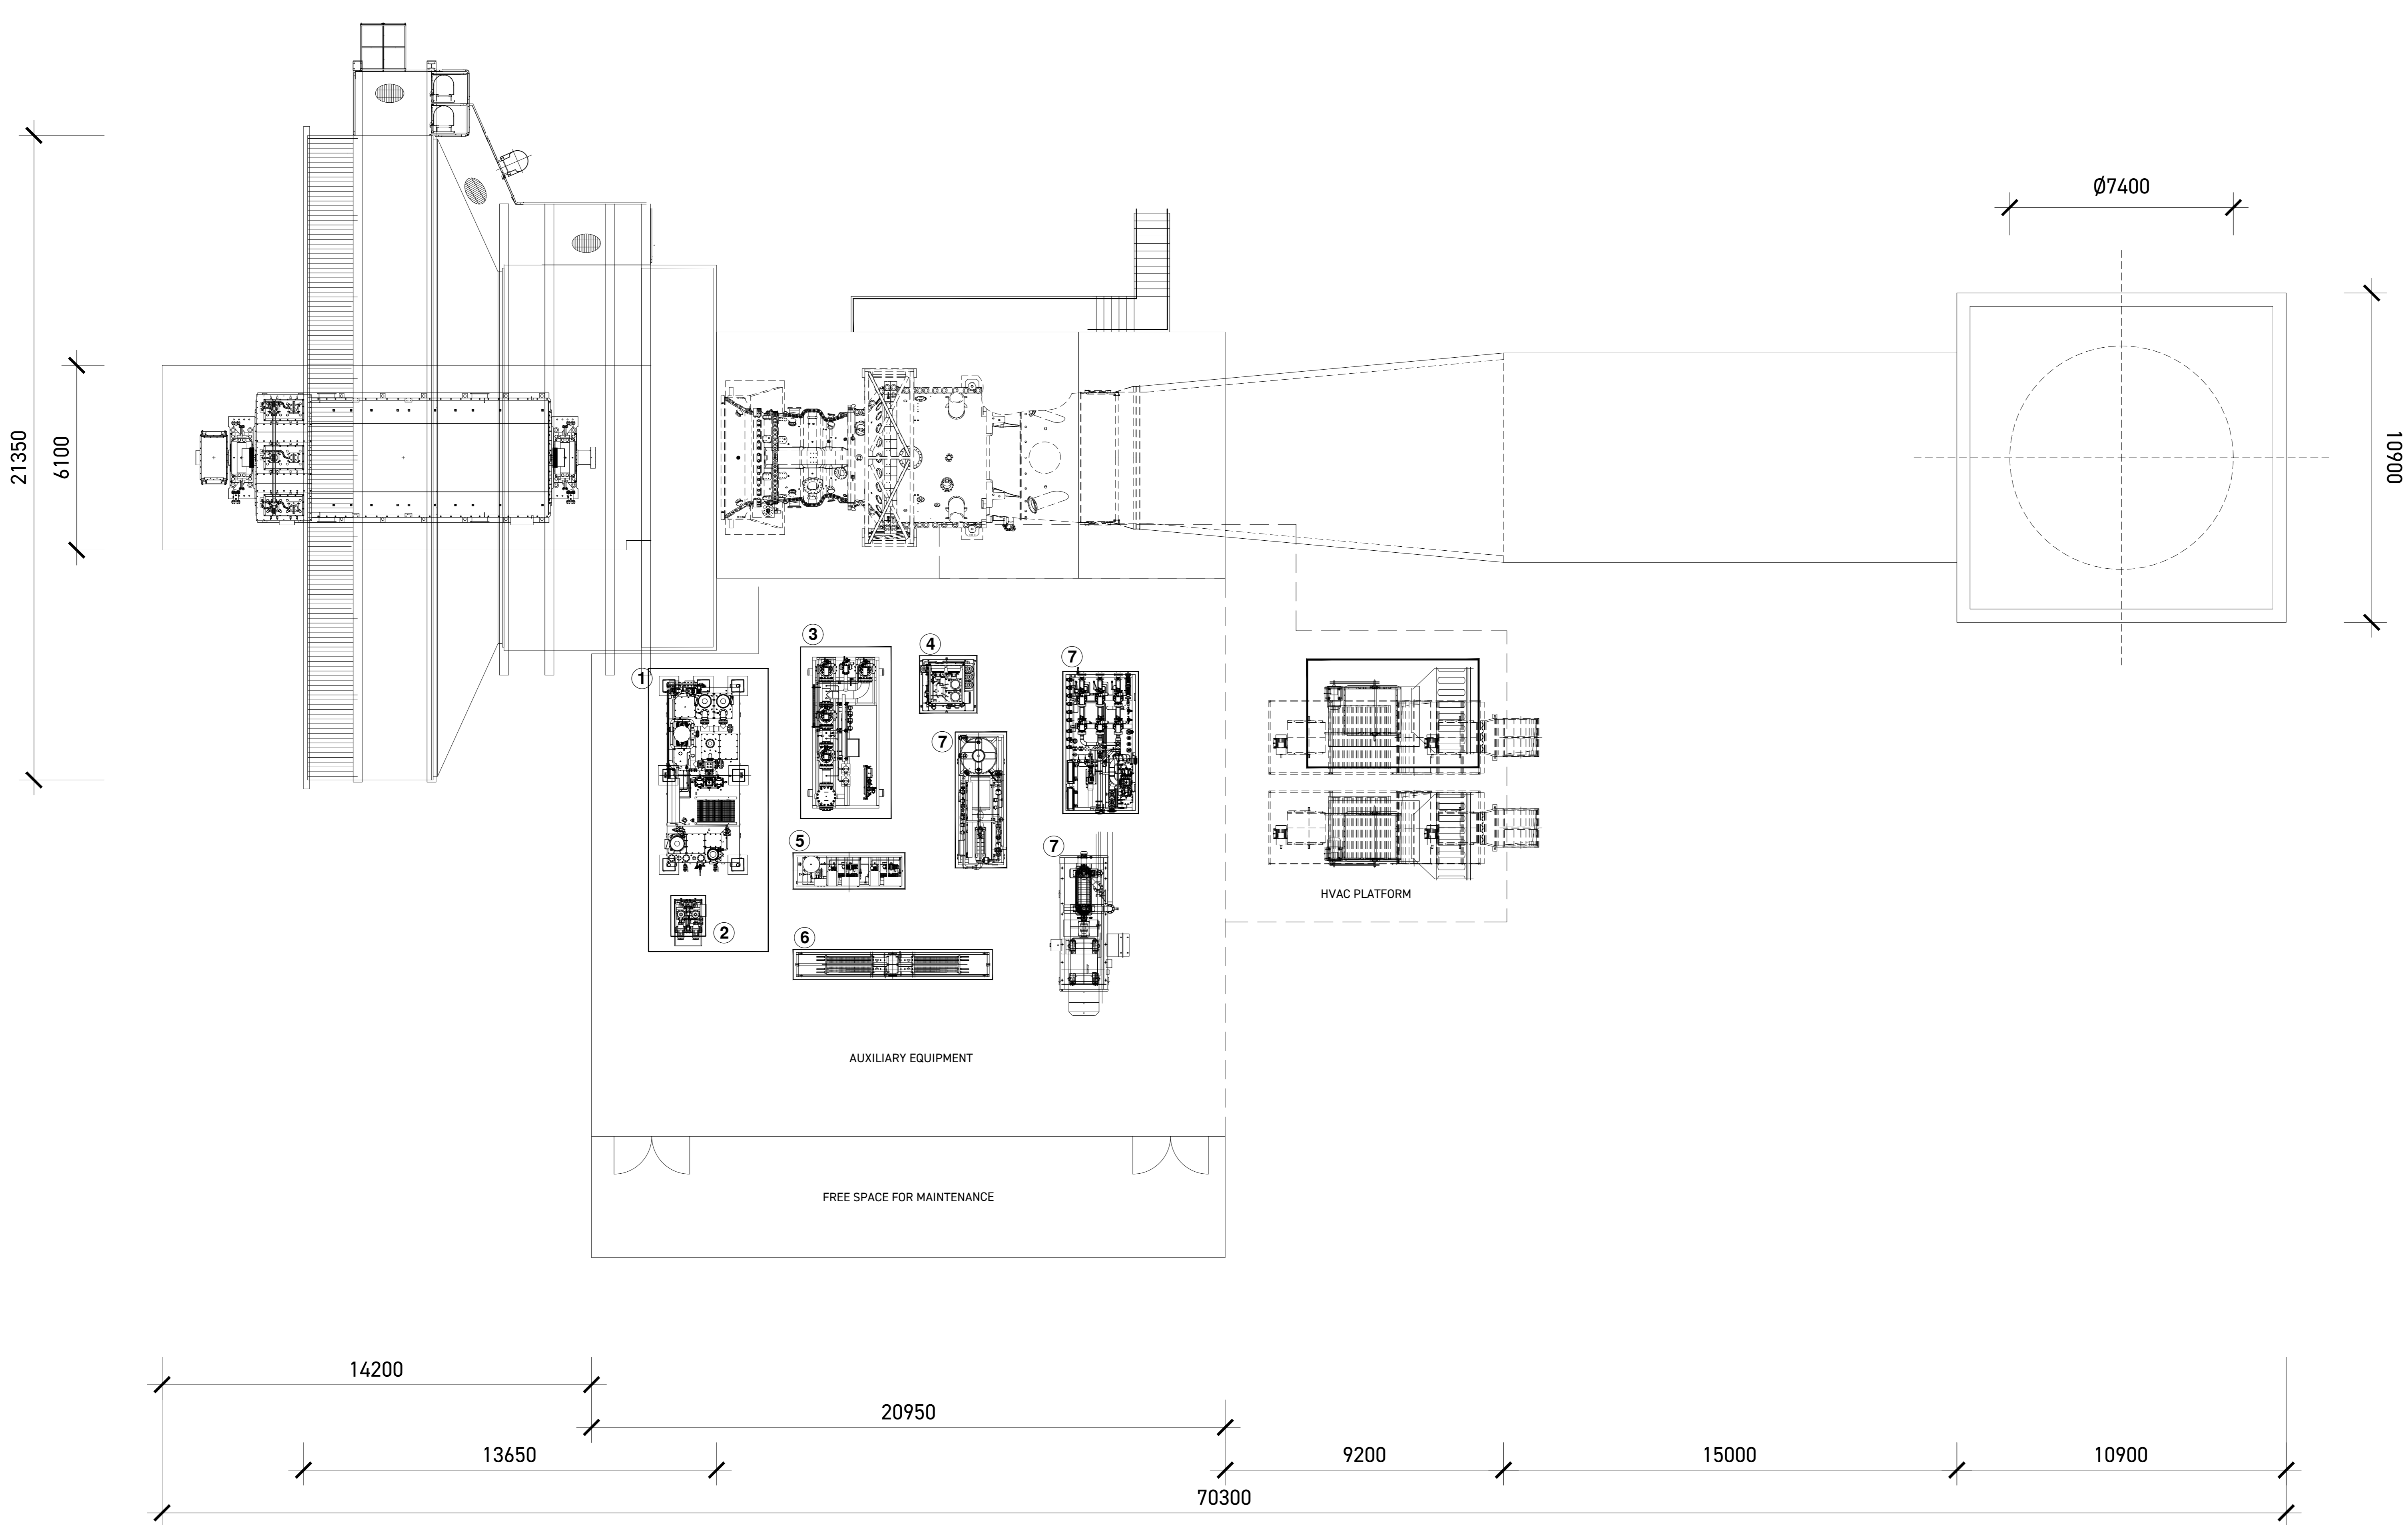

- ANCILLARY EQUIPMENT -

1. GAS TURBINE OIL TANK
2. ROTOR DISPLACEMENT SYSTEM
3. NATURAL GAS SYSTEM
4. HYDRAULIC OIL FOR FUEL VALVE ACTUATORS
5. PNEUMATIC SYSTEM FOR BLOW OFF VALVES
6. LUBE OIL COOLER
7. FUEL OIL SKID WITH PURGING SYSTEM

Rev	Description	Date
-----	-------------	------

**PLANNING**

Client  
Kilshane Energy Ltd

Project  
**POWER STATION**  
Kilshane, Dublin 11

Date  
December 2025

Scale  
1:100 @ A0

Drawing  
**GAS TURBINE**  
**PLAN**

Job Nr	Drawing Nr	Rev
165	PL.B.01	

