


KEY PLAN ART1

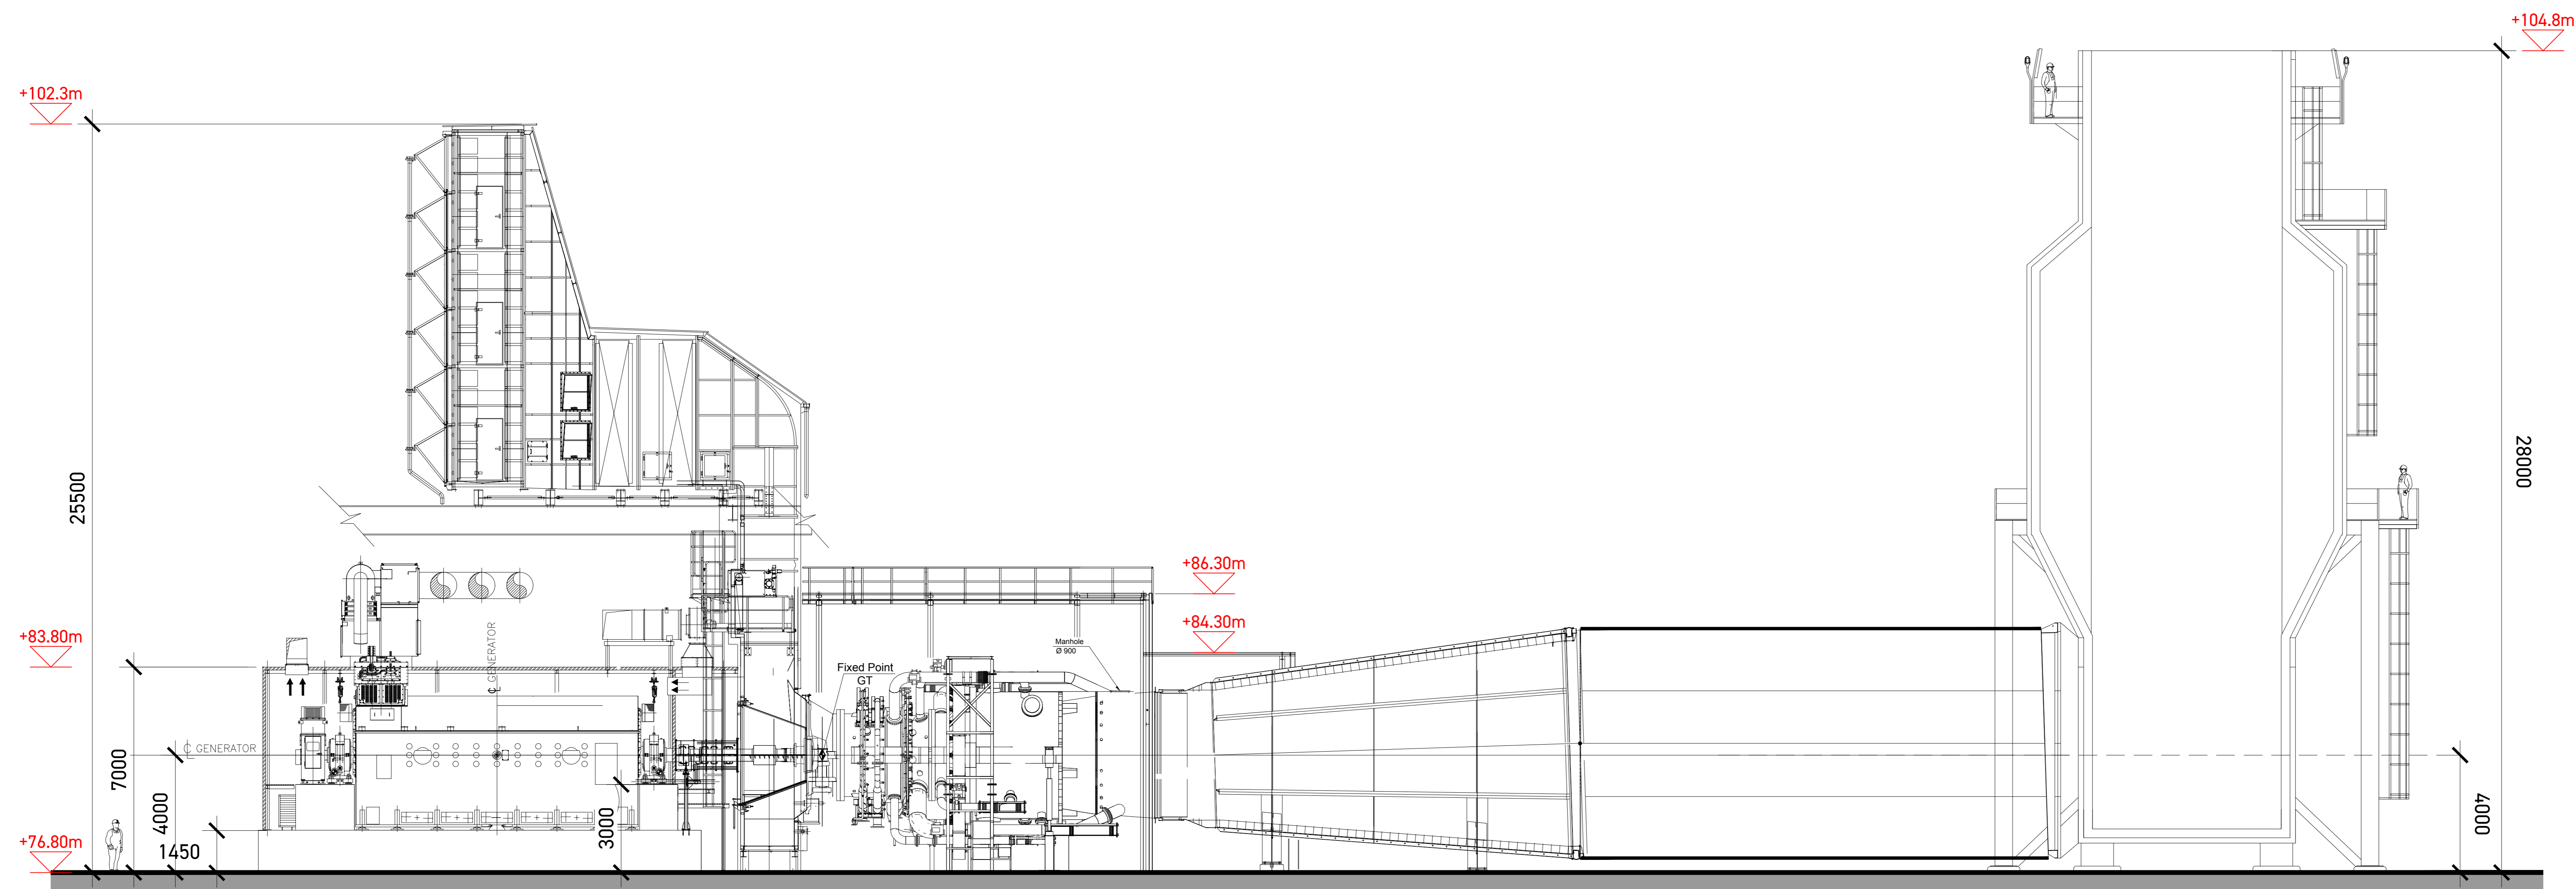

SECTION A-A 1:100

- NOTES -

STEEL PROFILE CONSTRUCTION,  
CONSISTING OF STEEL OUTER  
PANEL.

FLOOR PLATE TO BE CARBON STEEL  
OR SIMILAR.

Rev	Description	Date
-----	-------------	------

**PLANNING**

Client

Kilshane Energy Ltd

Project

POWER STATION  
Kilshane, Dublin 11

Date December 2025

Scale 1:100 @ A0

Drawing

GAS TURBINE  
SECTION

Job Nr Drawing Nr Rev

165 PL.B.02

