


KEY PLAN artst

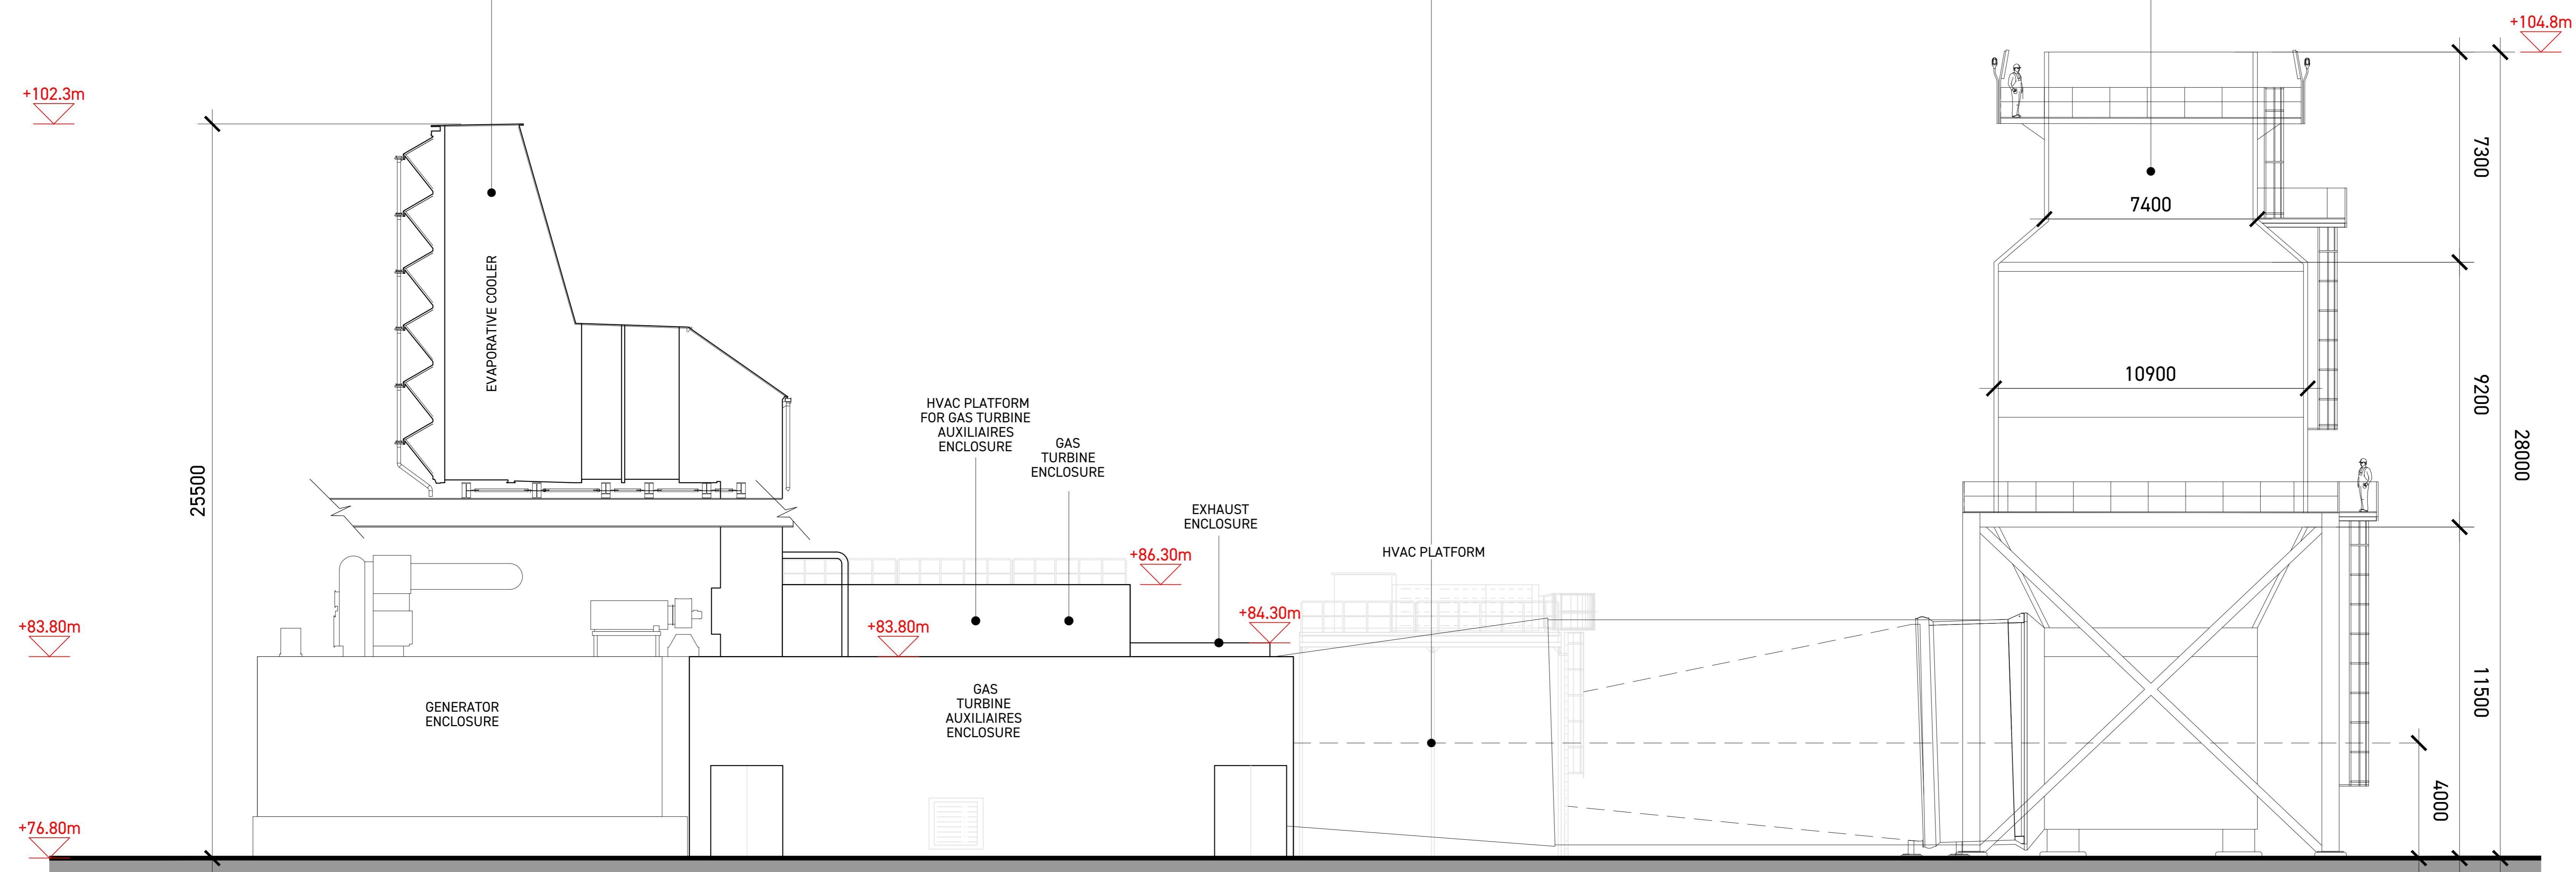

GALVANISED STAINLESS STEEL (GREY)

- NOTES -

STEEL PROFILE CONSTRUCTION, CONSISTING OF STEEL OUTER PANEL.

FLOOR PLATE TO BE CARBON STEEL OR SIMILAR.

Rev	Description	Date

PLANNING

Client
Kilshane Energy Ltd

Project
POWER STATION
Kilshane, Dublin 11

Date
December 2025

Scale
1:100 @ A0

Drawing
GAS TURBINE
ELEVATION A

Job Nr
165

Drawing Nr
PL.B.03

Rev



ELEVATION A TO SOUTH