


KEY PLAN ARTIST

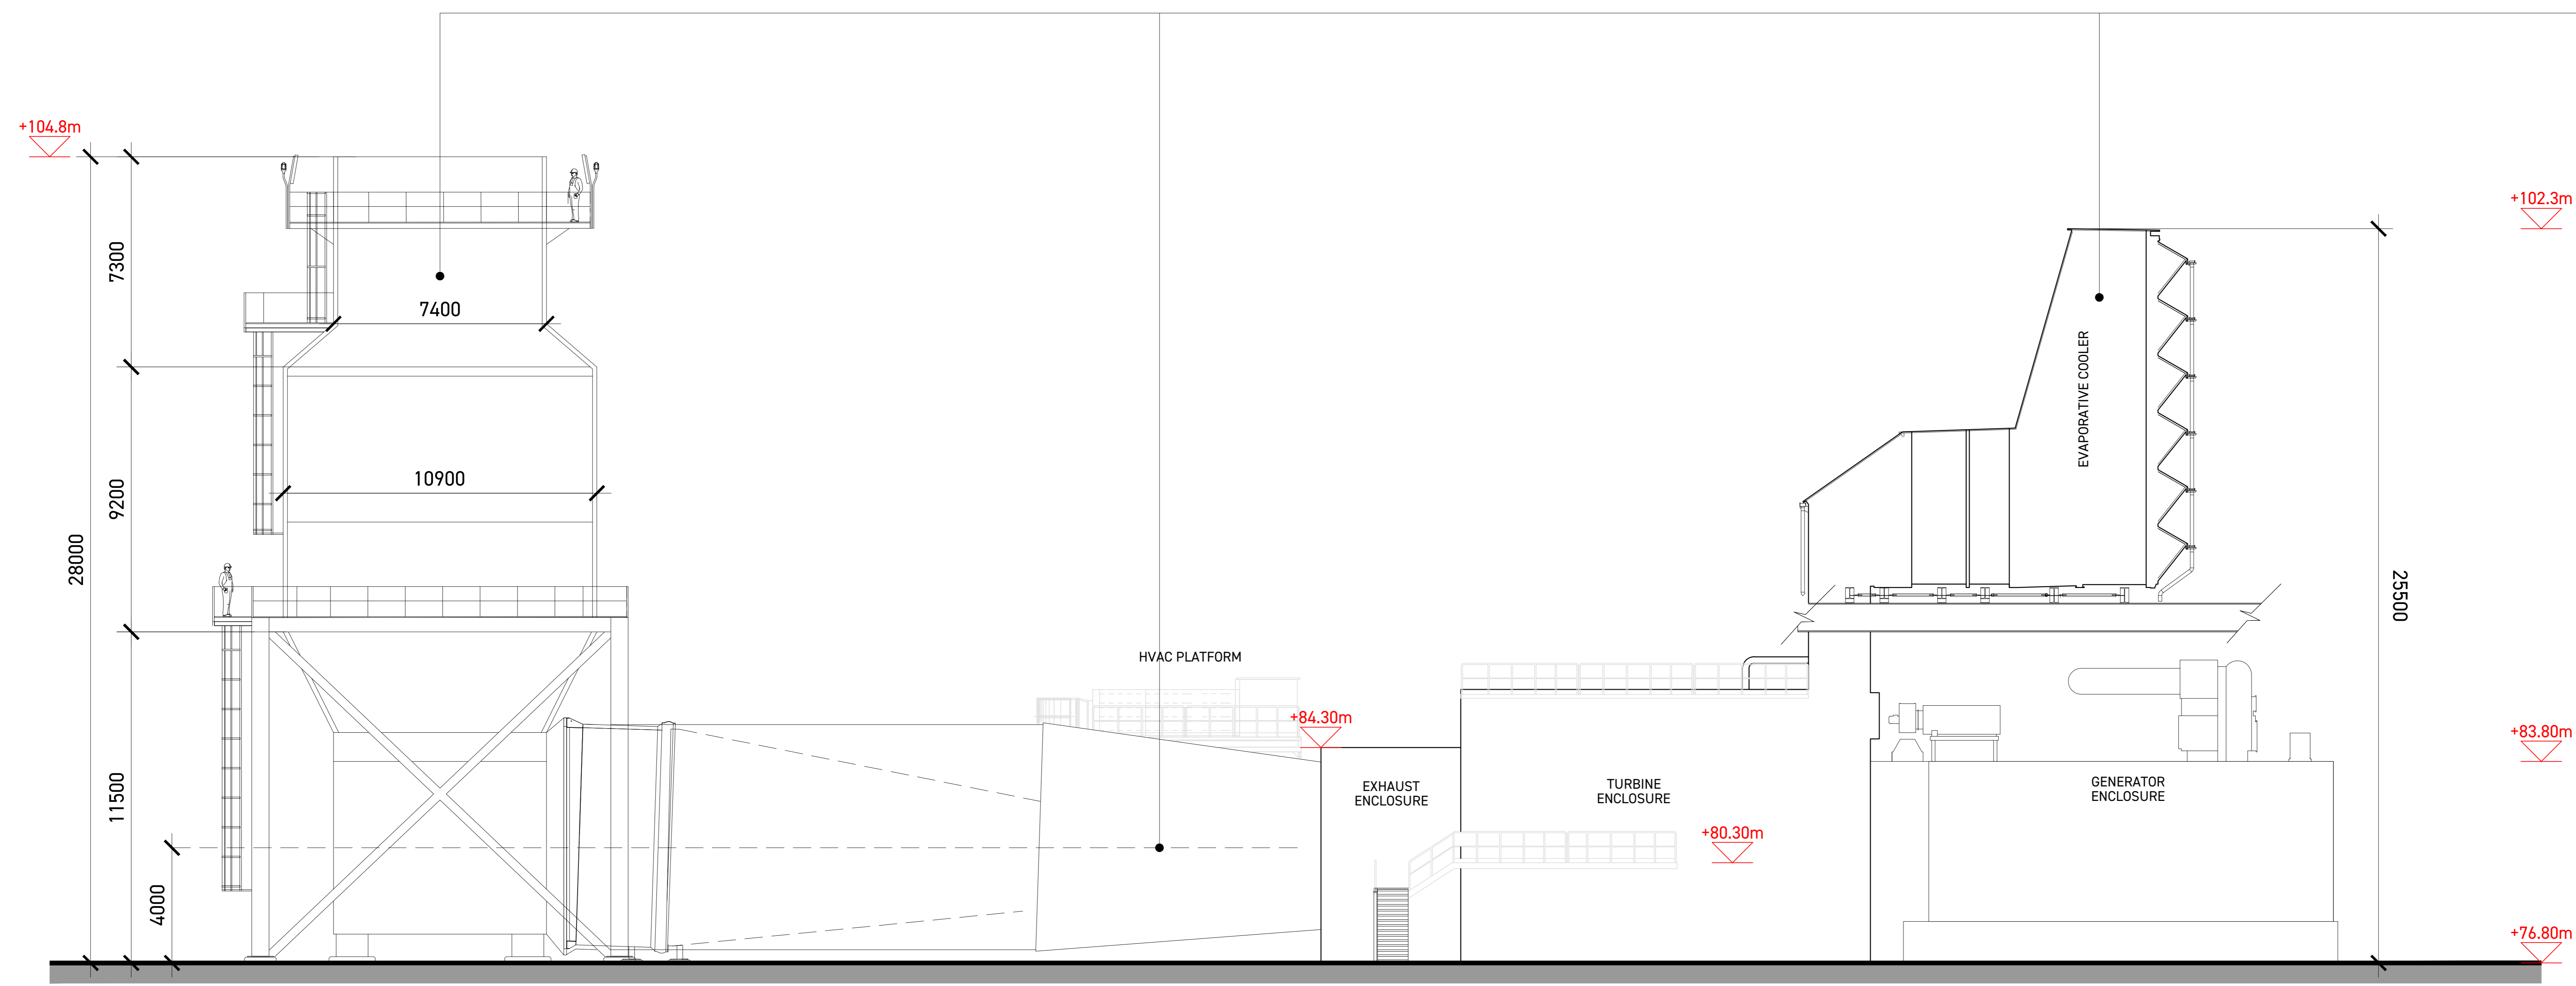

GALVANISED STAINLESS STEEL (GREY)

- NOTES -

STEEL PROFILE CONSTRUCTION, CONSISTING OF STEEL OUTER PANEL.

FLOOR PLATE TO BE CARBON STEEL OR SIMILAR.

Rev	Description	Date
-----	-------------	------

PLANNING

Client
Kilshane Energy Ltd

Project
POWER STATION
Kilshane, Dublin 11

Date
December 2025

Scale
1:100 @ A0

Drawing
GAS TURBINE
ELEVATION B

Job Nr
165

Drawing Nr
PL.B.04

Rev



ELEVATION B TO NORTH