


This drawing should not be scaled. Dimensions to be verified on site.
 Any discrepancies should be referred to the Engineer prior to work being put in hand.
 This drawing is the property of Waterman Moylan Consulting Engineers Limited and is
 issued on the condition that it is not copied, reproduced, retained or disclosed to any unauthorized person, either
 wholly or in part without the consent in writing of
 Waterman Moylan Consulting Engineers Limited
 Block S, Eastpoint Business Park, Dublin D03 H3F4 Ireland
 T+353 1 664 8900.

- NOTES:
- DO NOT SCALE. USE FIGURED DIMENSIONS ONLY.
 - THIS DRAWING IS TO BE READ IN CONJUNCTION WITH ALL OTHER RELEVANT ARCHITECTURAL AND ENGINEERING DRAWINGS.

LEGEND:

- SITE BOUNDARY SUBJECT TO PLANNING APPLICATION
- SITE OWNERSHIP BOUNDARY

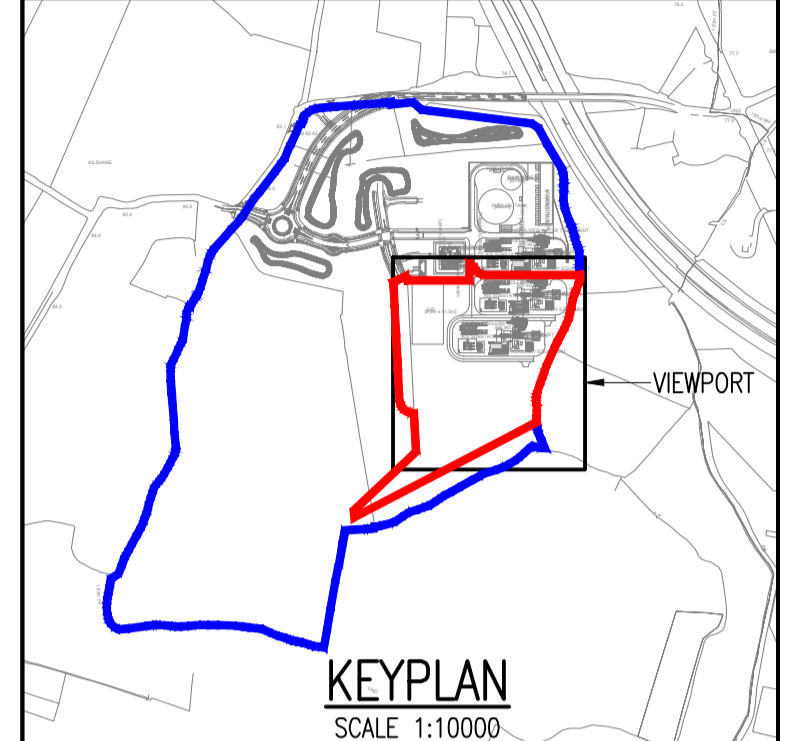

Rev	Date	Description	By	CHK
Amendments				

Project
 KILSHANE POWER STATION

Title
 ROAD LAYOUT GENERAL ARRANGEMENT

Client
 KILSHANE ENERGY LTD.



BLOCK S, EASTPOINT BUSINESS PARK, ALFIE BYRNE ROAD,
 DUBLIN D03 H3F4 IRELAND. Tel: (01) 664 8900
 Email: info@waterman-moylan.ie www.waterman-moylan.ie

Status
 FOR PLANNING

Designed By	KM	Approved	MD	Waterman Ref	25-046
Drawn By	PJD	Date	MAY 2026	Scales @ A1	1:1000

Project	Originator	Volume	Level	Type	Role	Number	Revision
KPS - WMC - PH1 - 00 - DR - C - P100							-

